



WOODLAND LAKES THIRD  
ADDITION  
CROSS SECTIONS  
GLENMOOR CT. SO.


13+00  
C

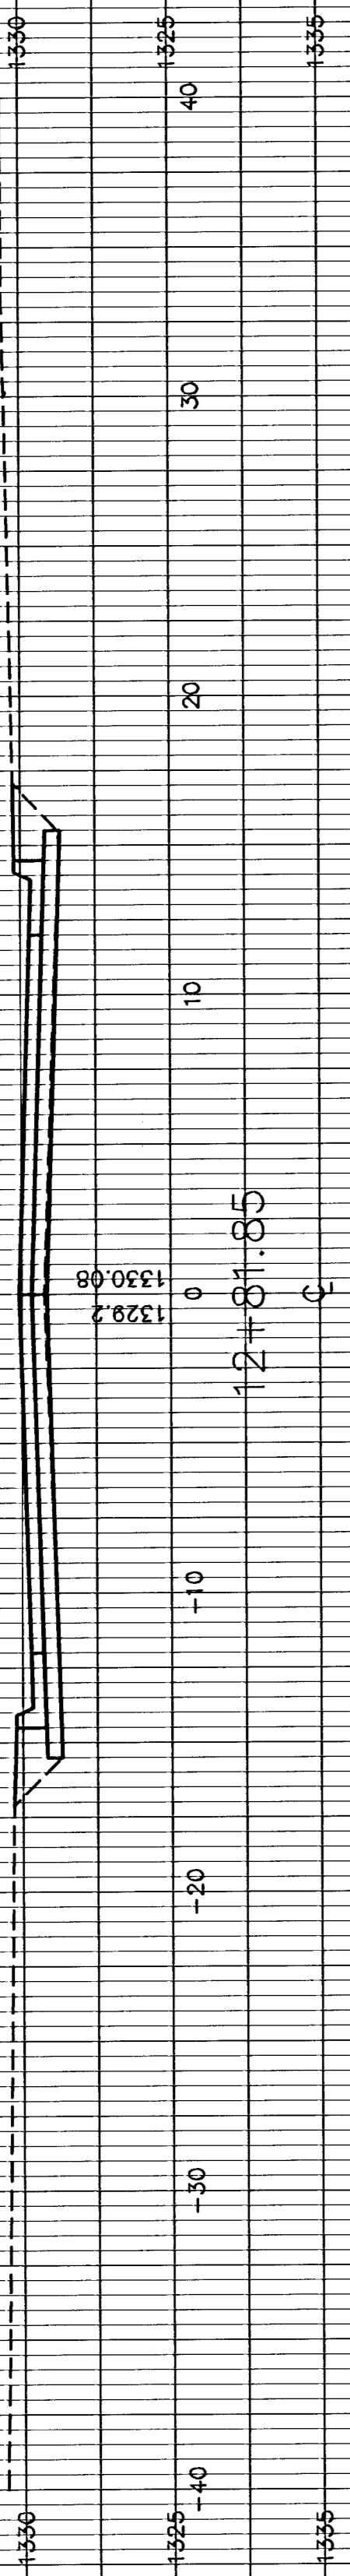


12+81.85  
C

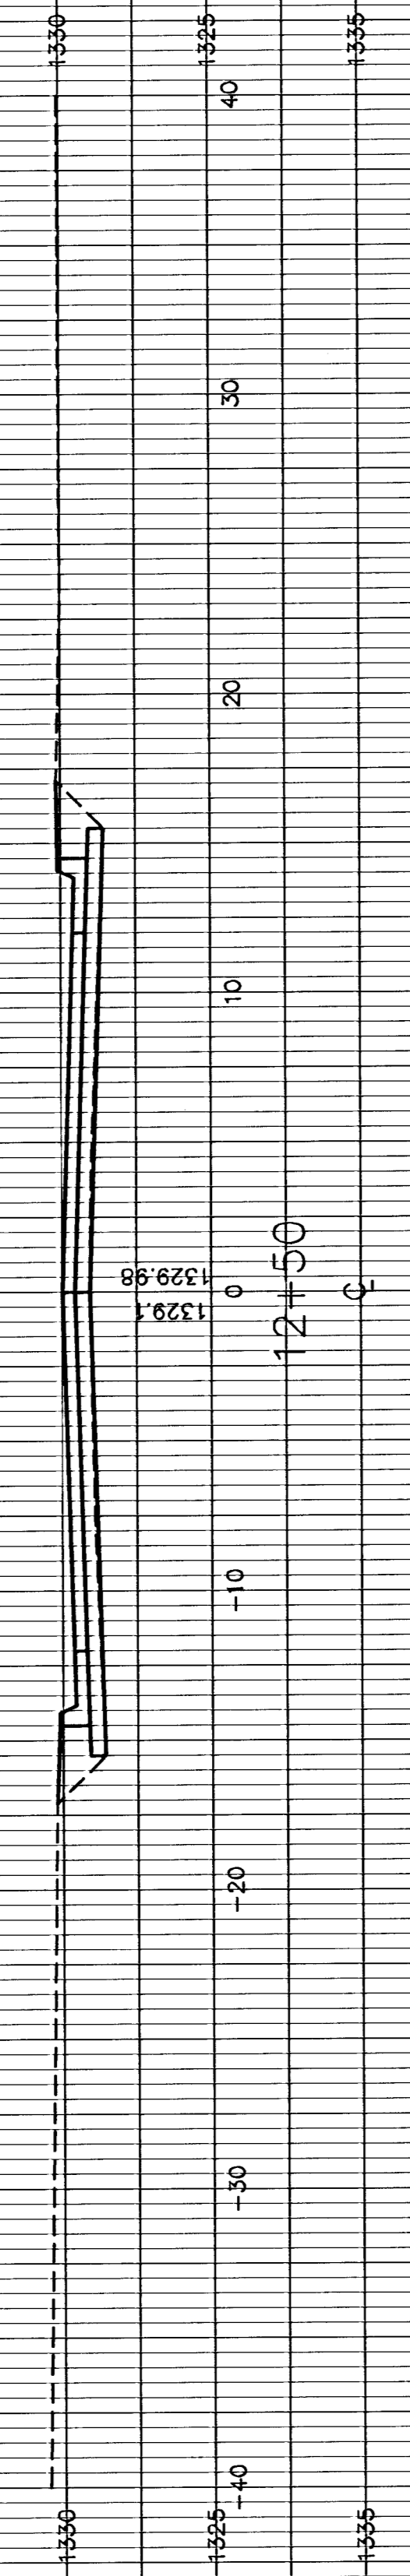


12+50  
C

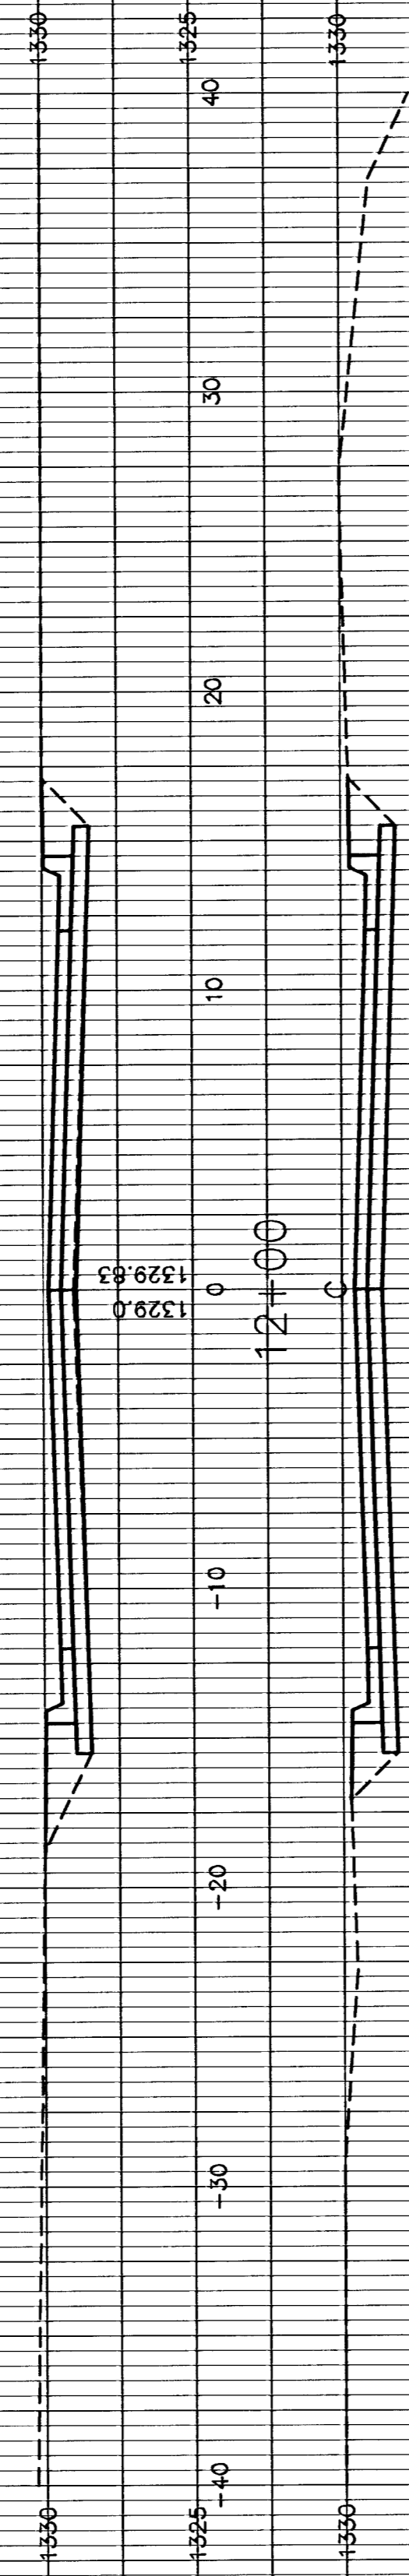


12+00  
C

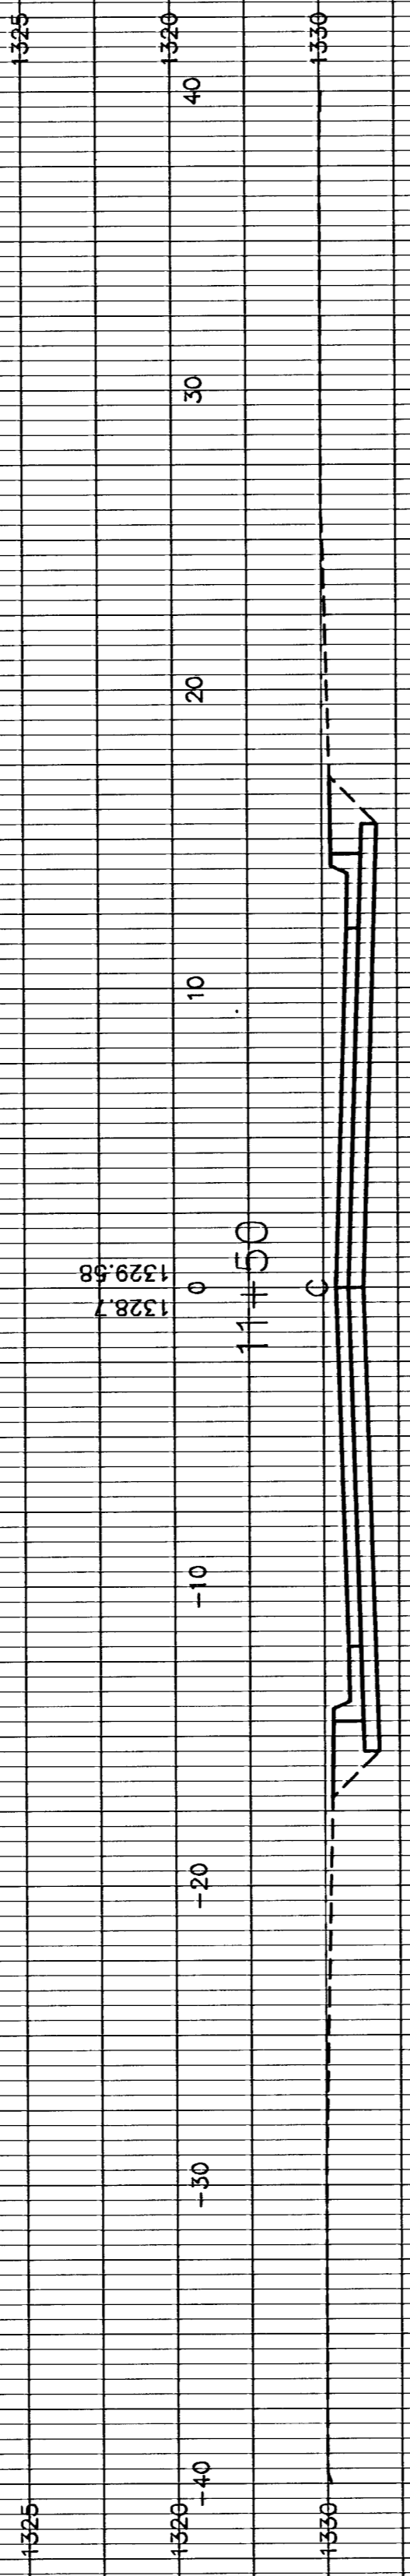


11+50  
C

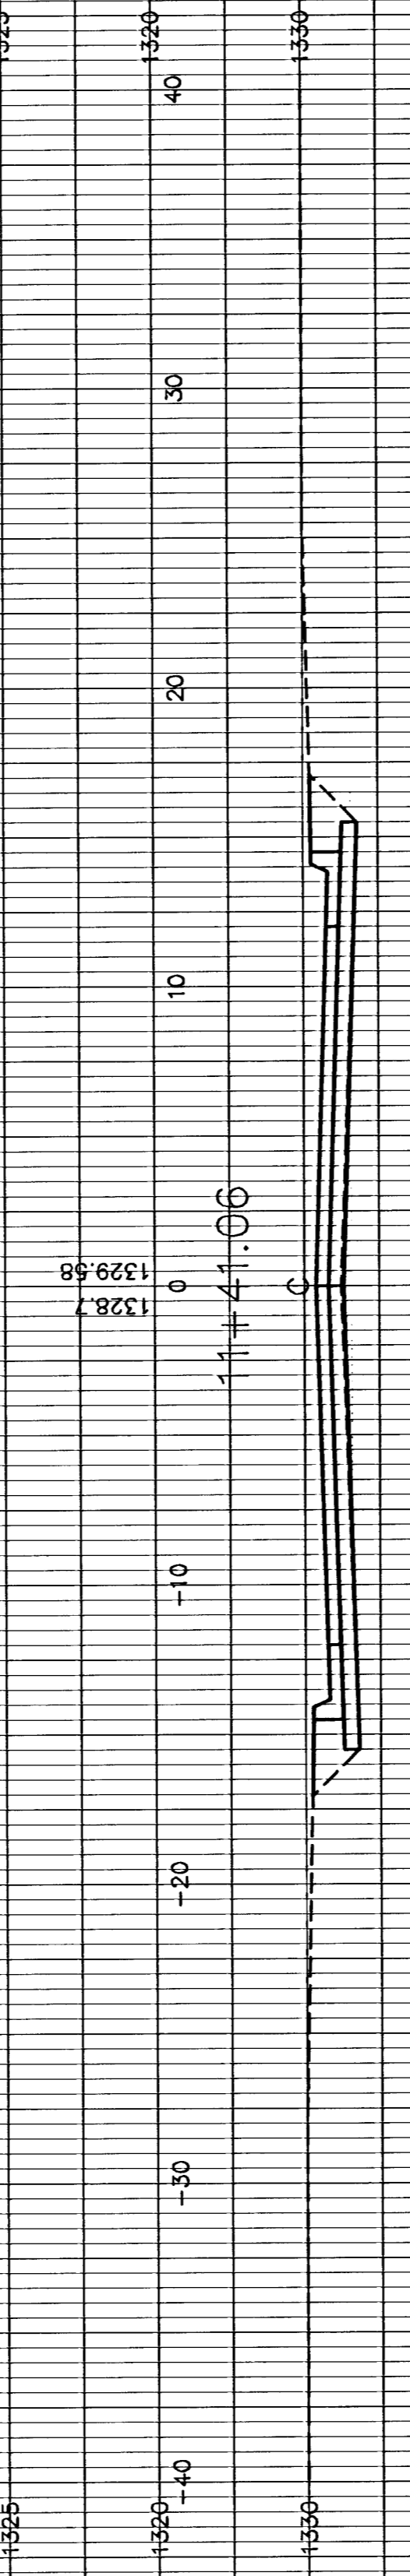


11+41.06  
C

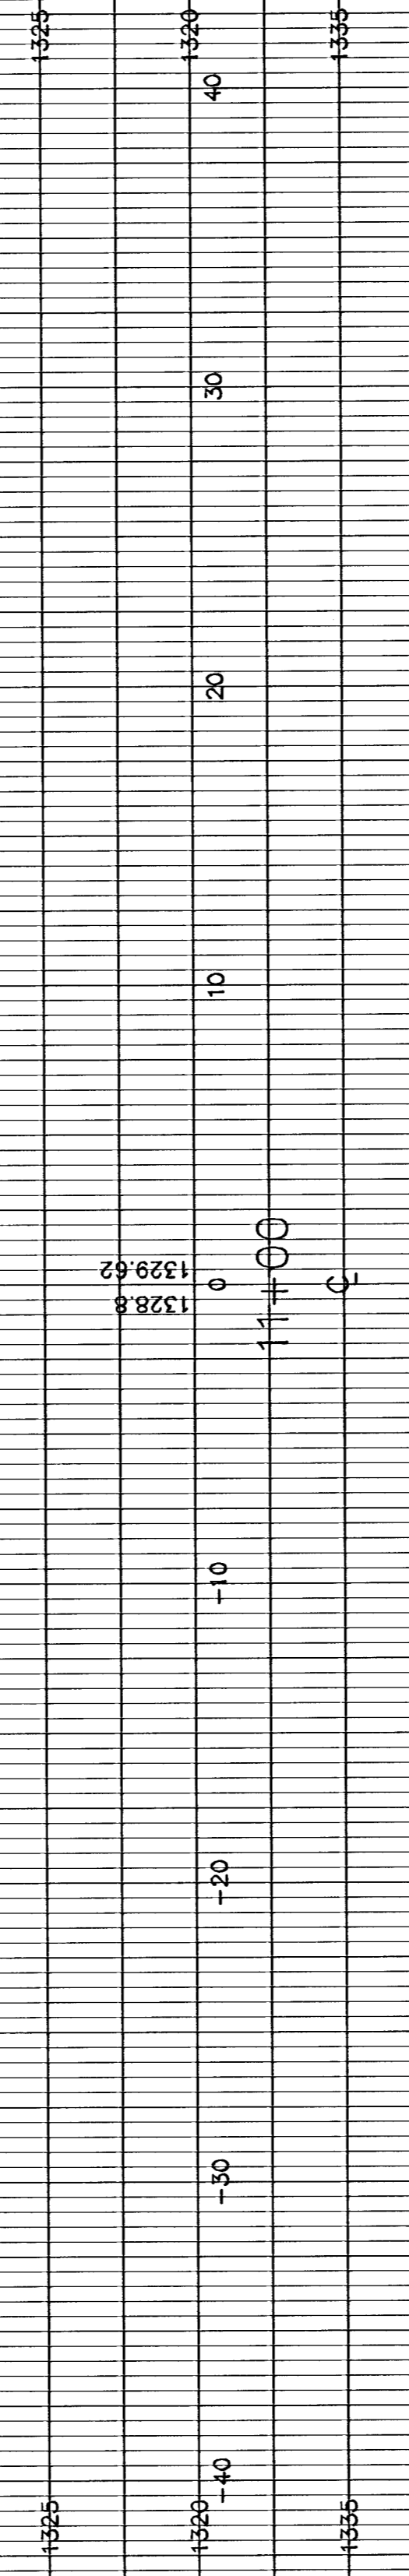


11+00  
C

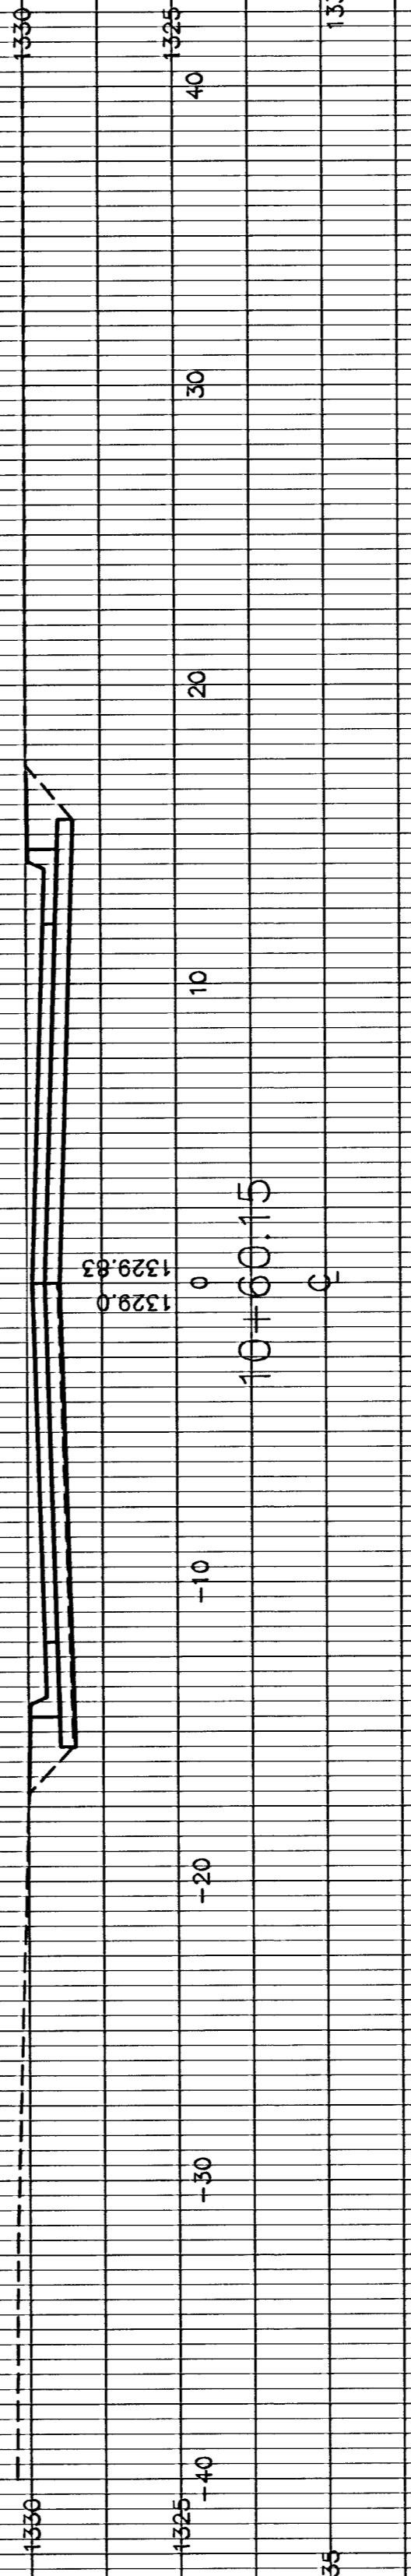


10+60.15  
C

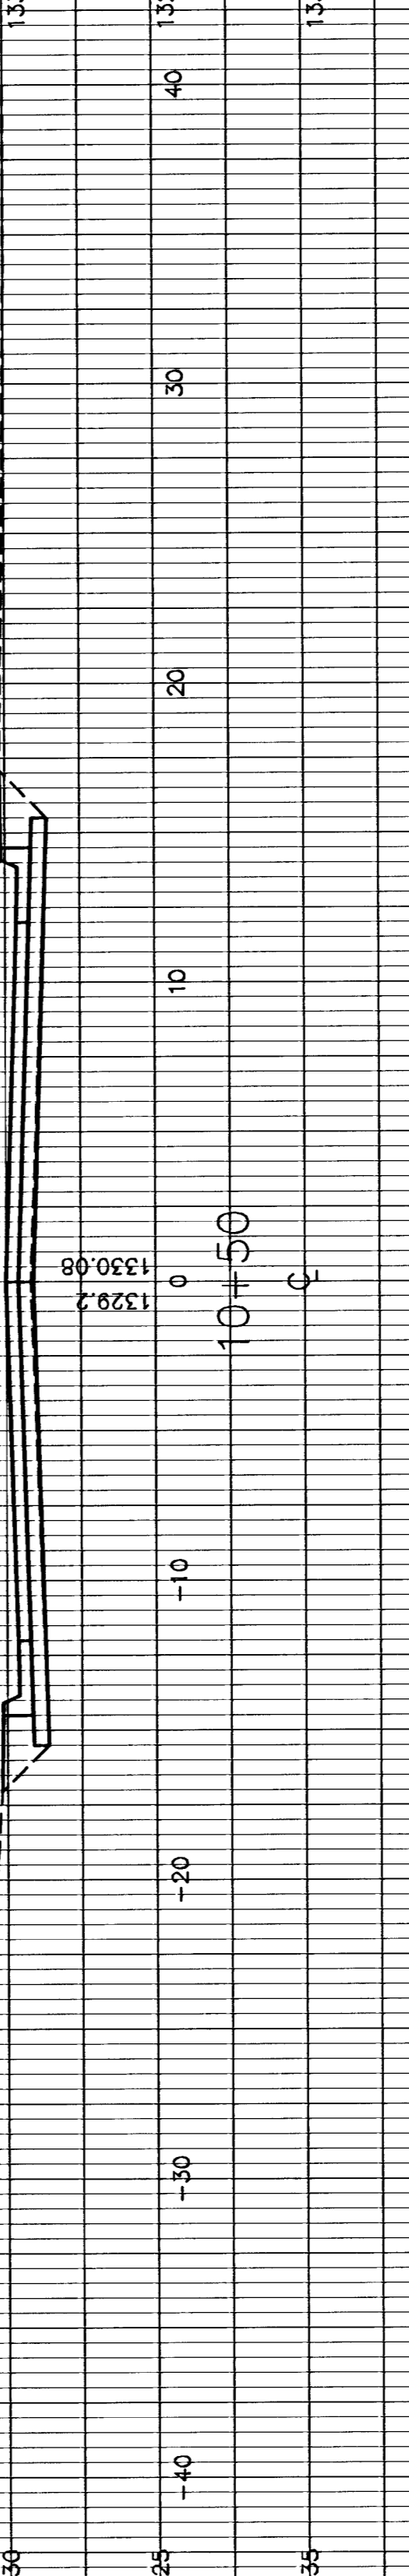

10+50  
C

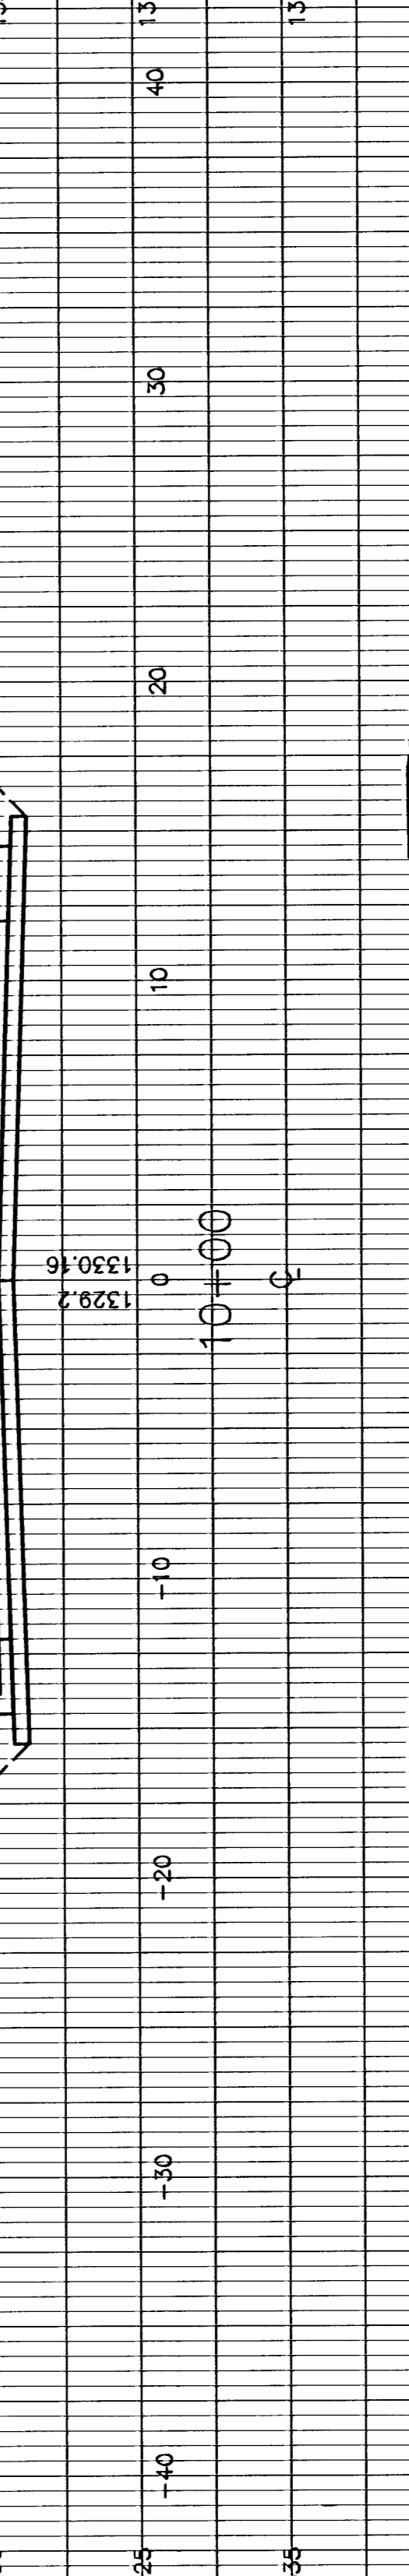

10+00  
C

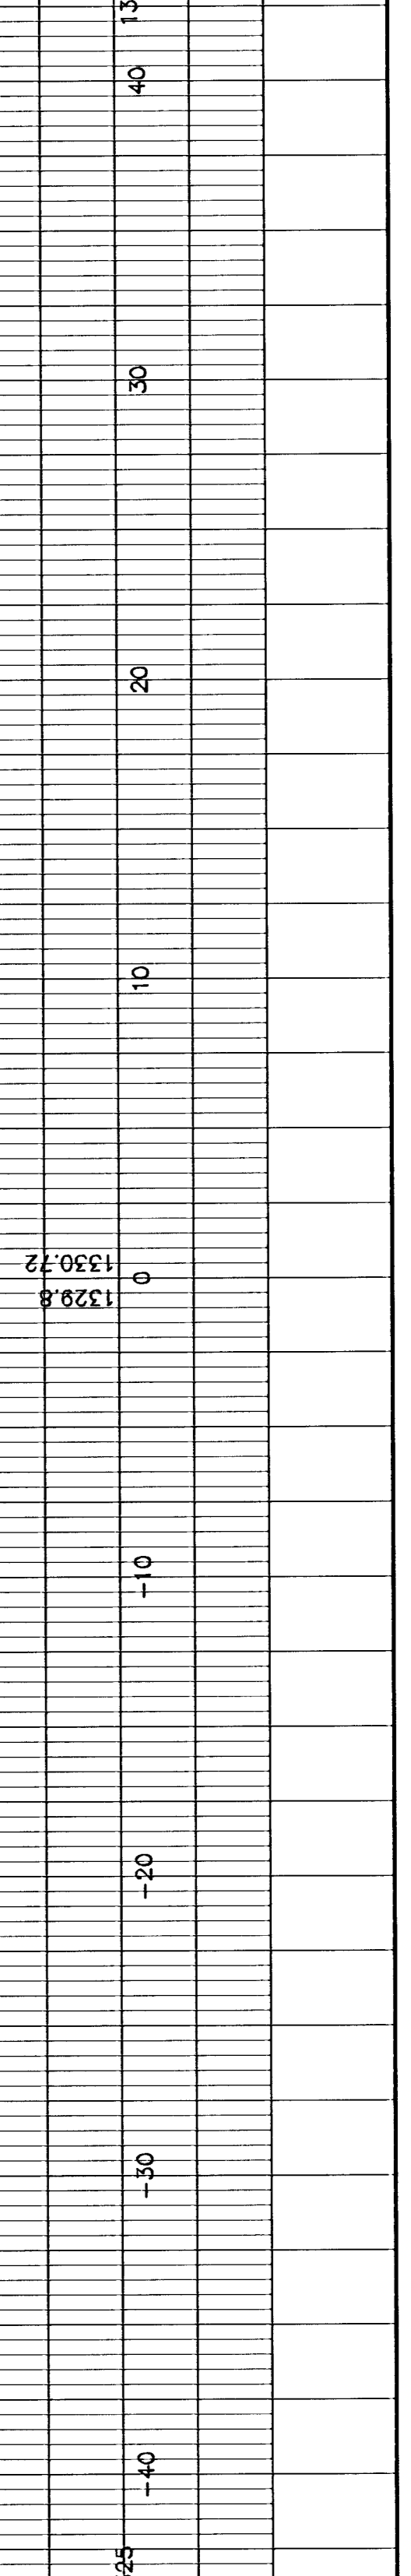

1329.8