


SEWER SERVICE TABLE


NUMBER	TYPE	LOCATION			FOR INFORMATION ONLY	
		LOT NO.	BLOCK NO.	LINE NO.	STATION DIRECTION	APPROXIMATE LENGTH 4" PIPE
1	8" X 4" Inline Wye	10	A	1	1+80/N	VERTICAL 11'
2	8" X 4" Inline Wye	7	A	1	7+79/E	HORIZONTAL 8'

NOTE: Vertical Riser Pipe shall be extended to 2' minimum above ground water elevation and 4' maximum below proposed ground elevation.

Sedgwick County East Yard Add.

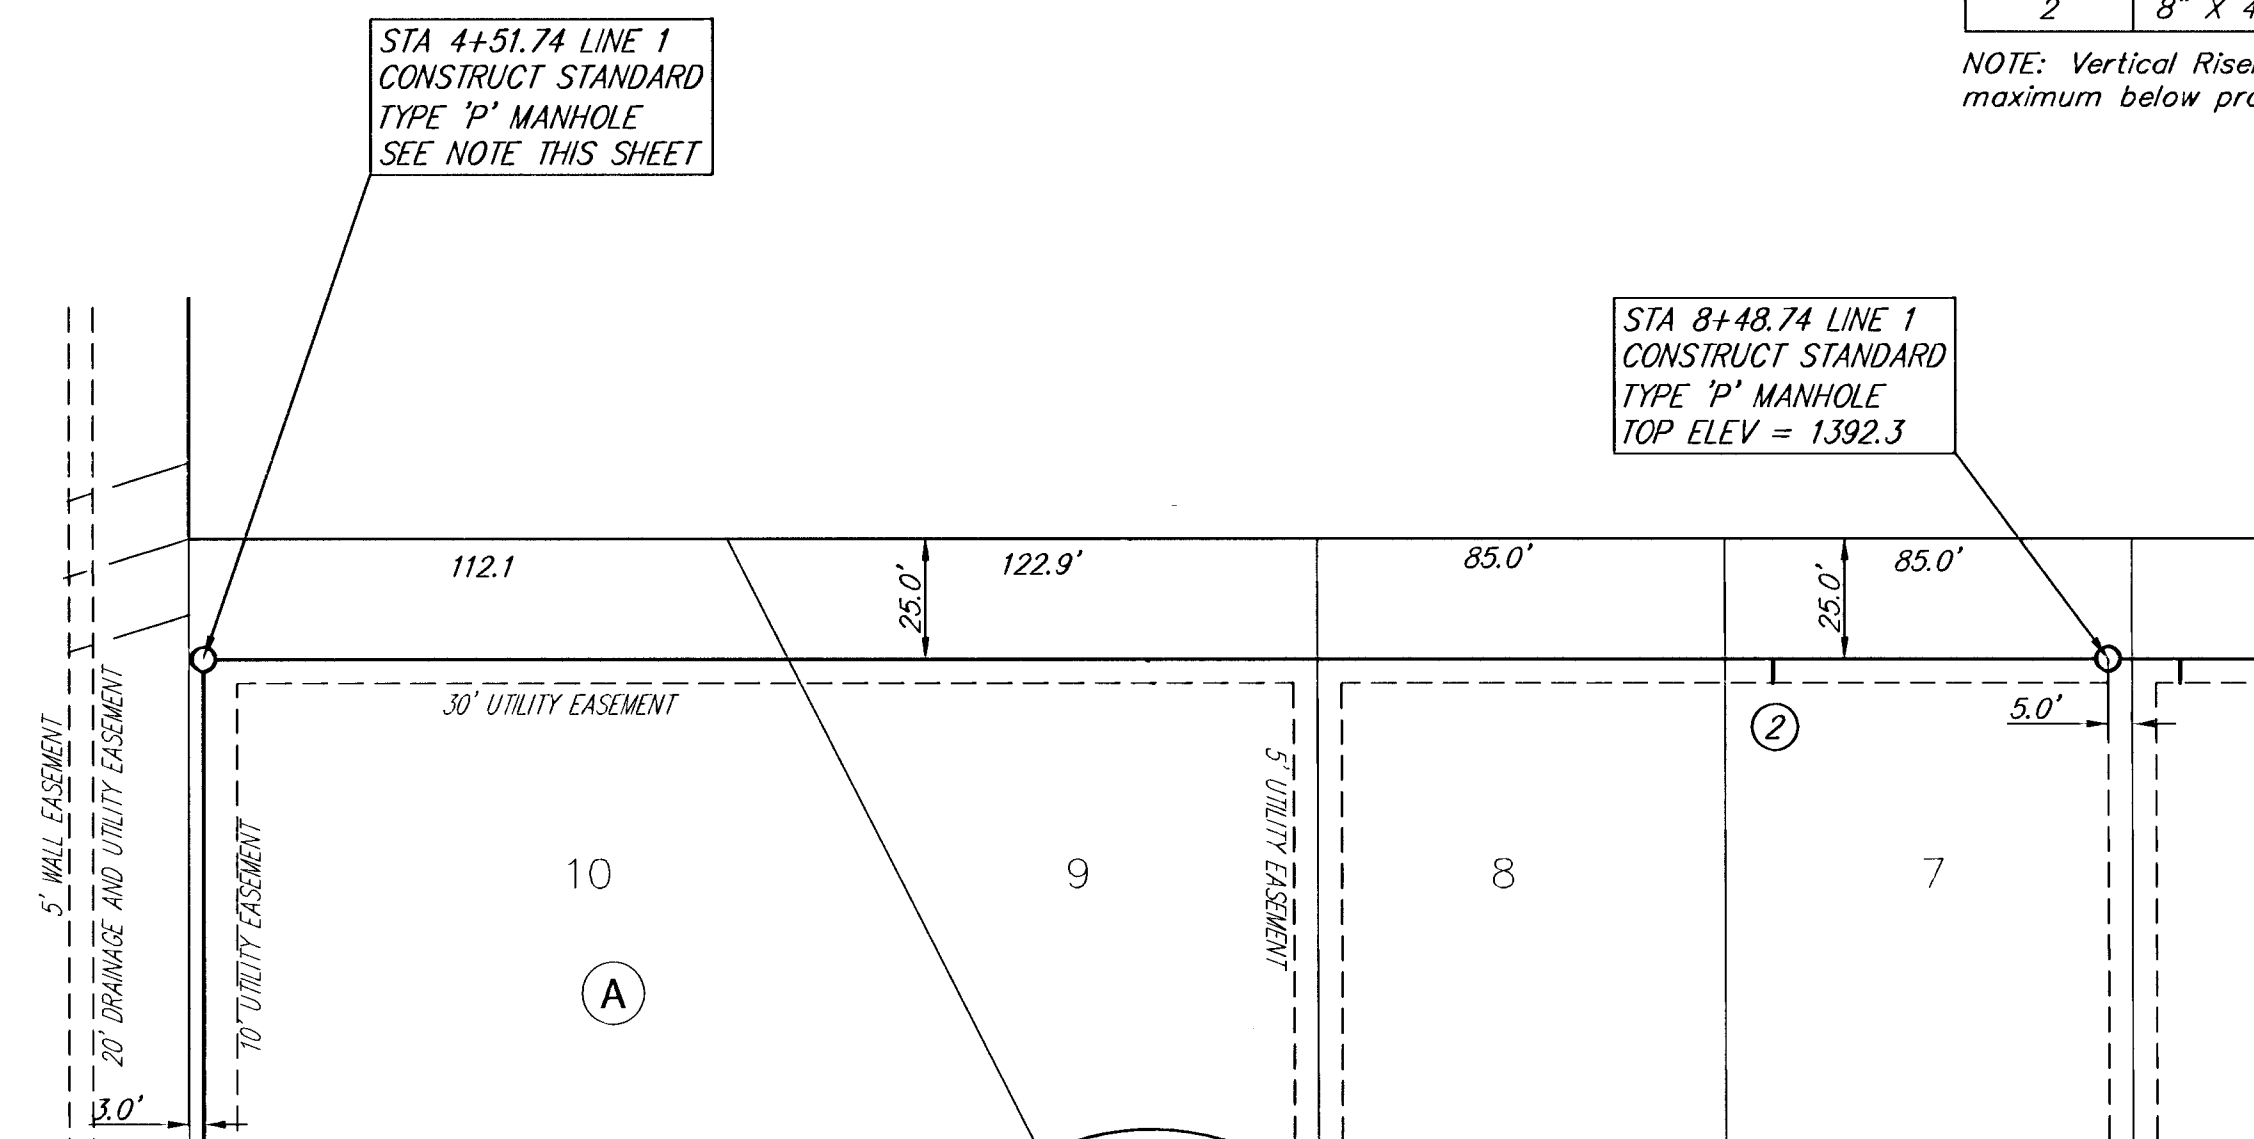


Brentwood South 2nd Add.

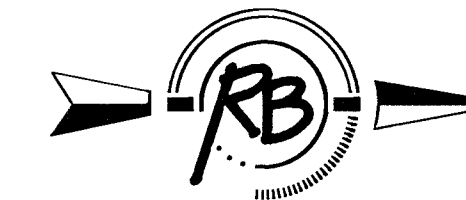


SCALE: Plan 1" = 40'
Profile 1" = 40' (Horiz.)
1" = 5' (Vert.)

Brentwood South Add.

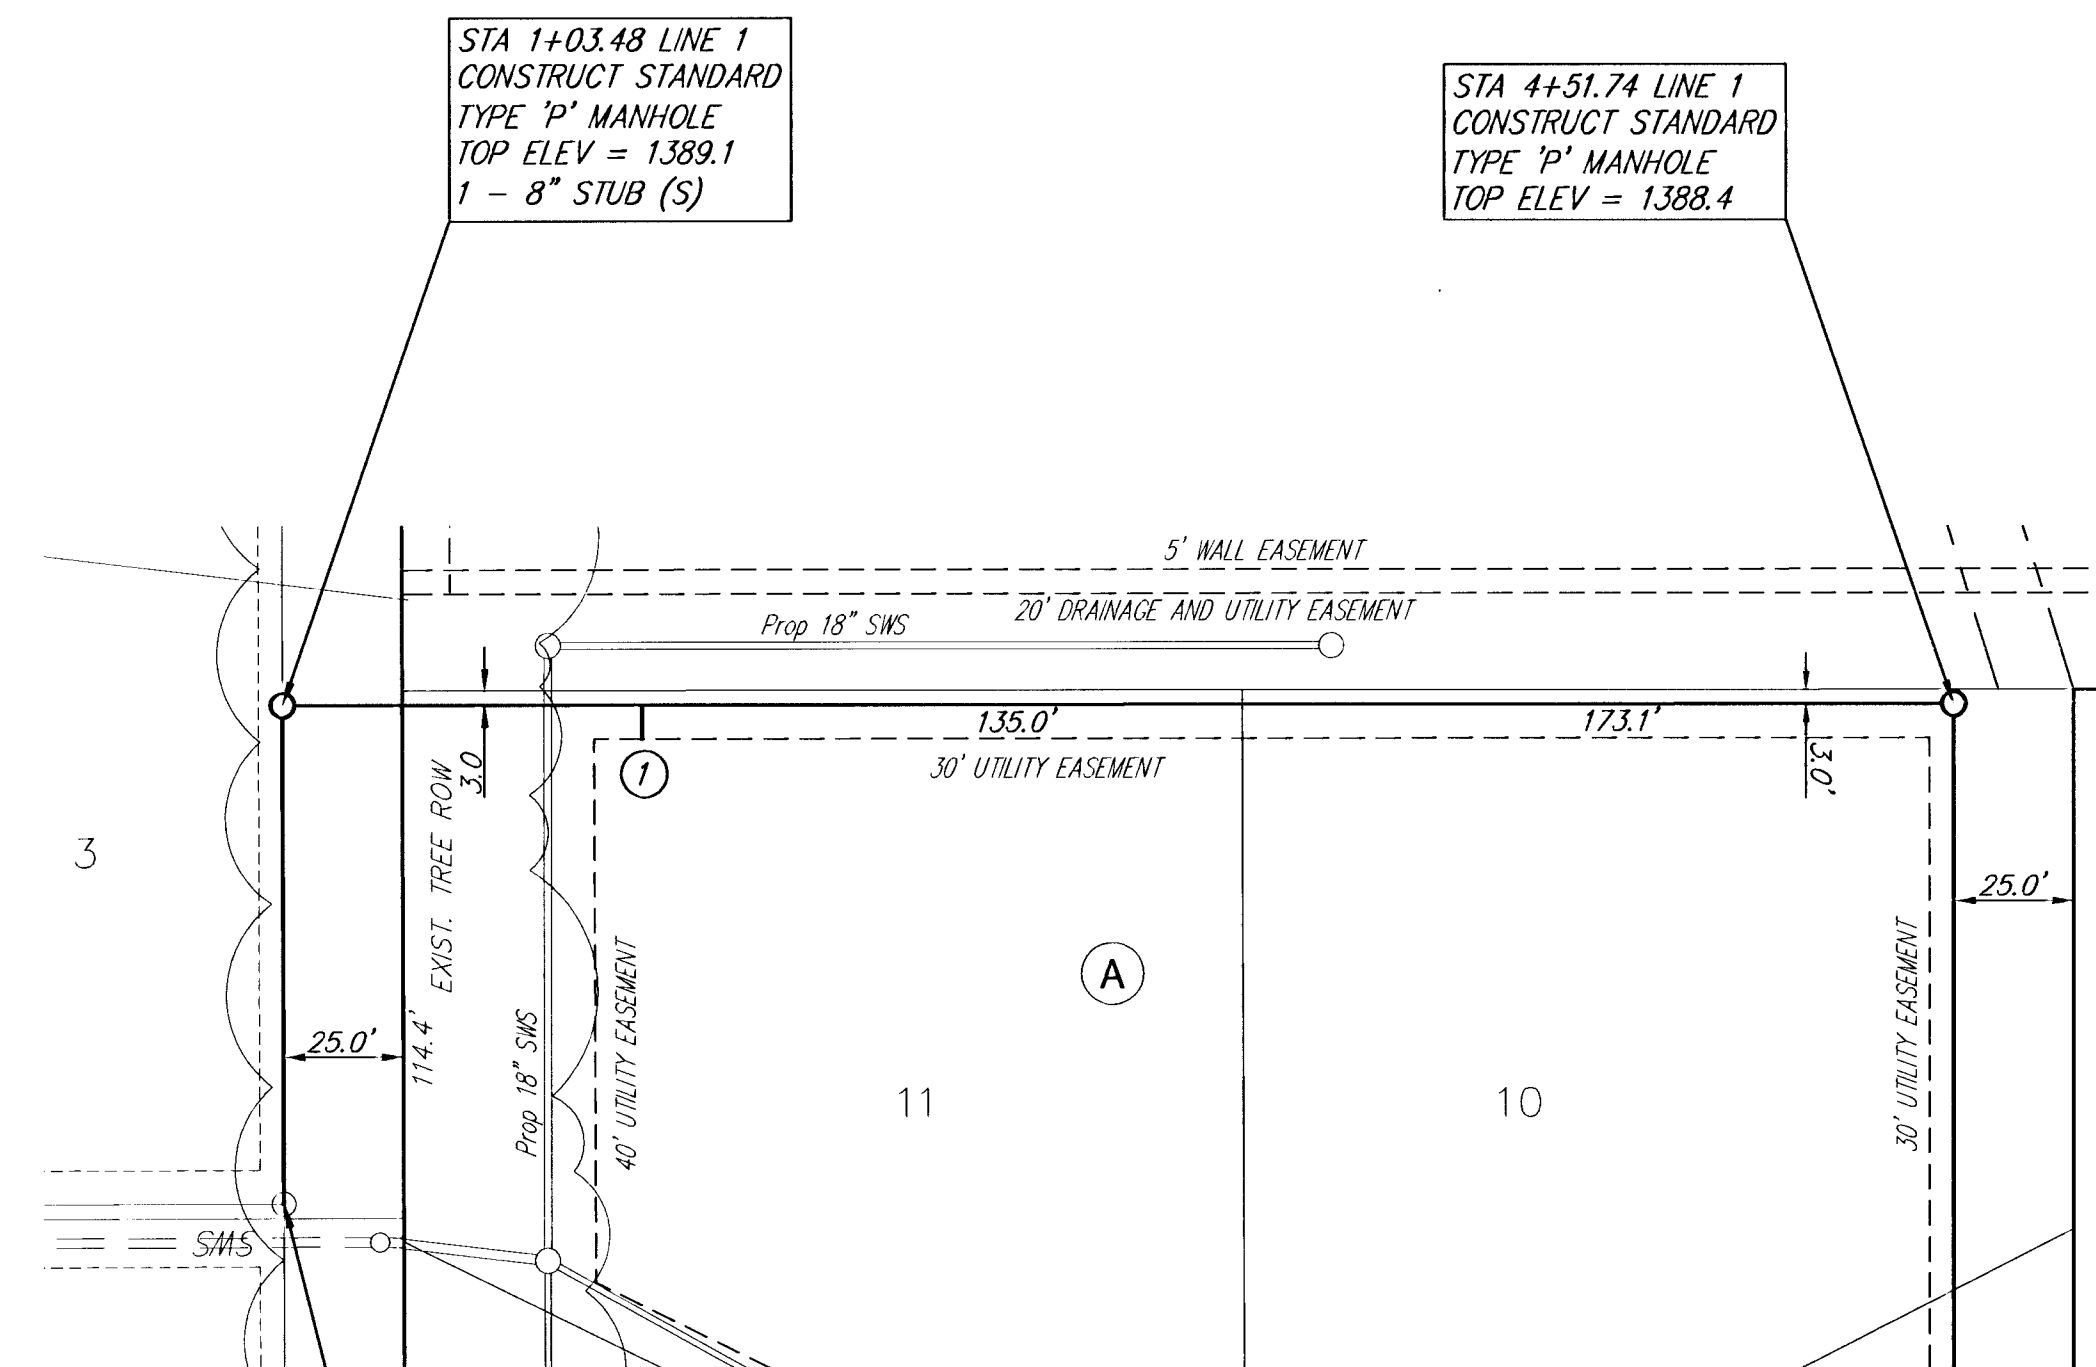


Brentwood South 2nd Add.

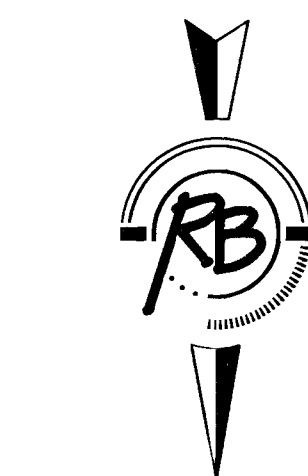


SCALE: Plan 1" = 40'
Profile 1" = 40' (Horiz.)
1" = 5' (Vert.)

REMOVE TREES ONLY AS NECESSARY
FOR CONSTRUCTION COST SUBSIDIARY
TO BID ITEM FOR SITE CLEARING AND
RESTORATION

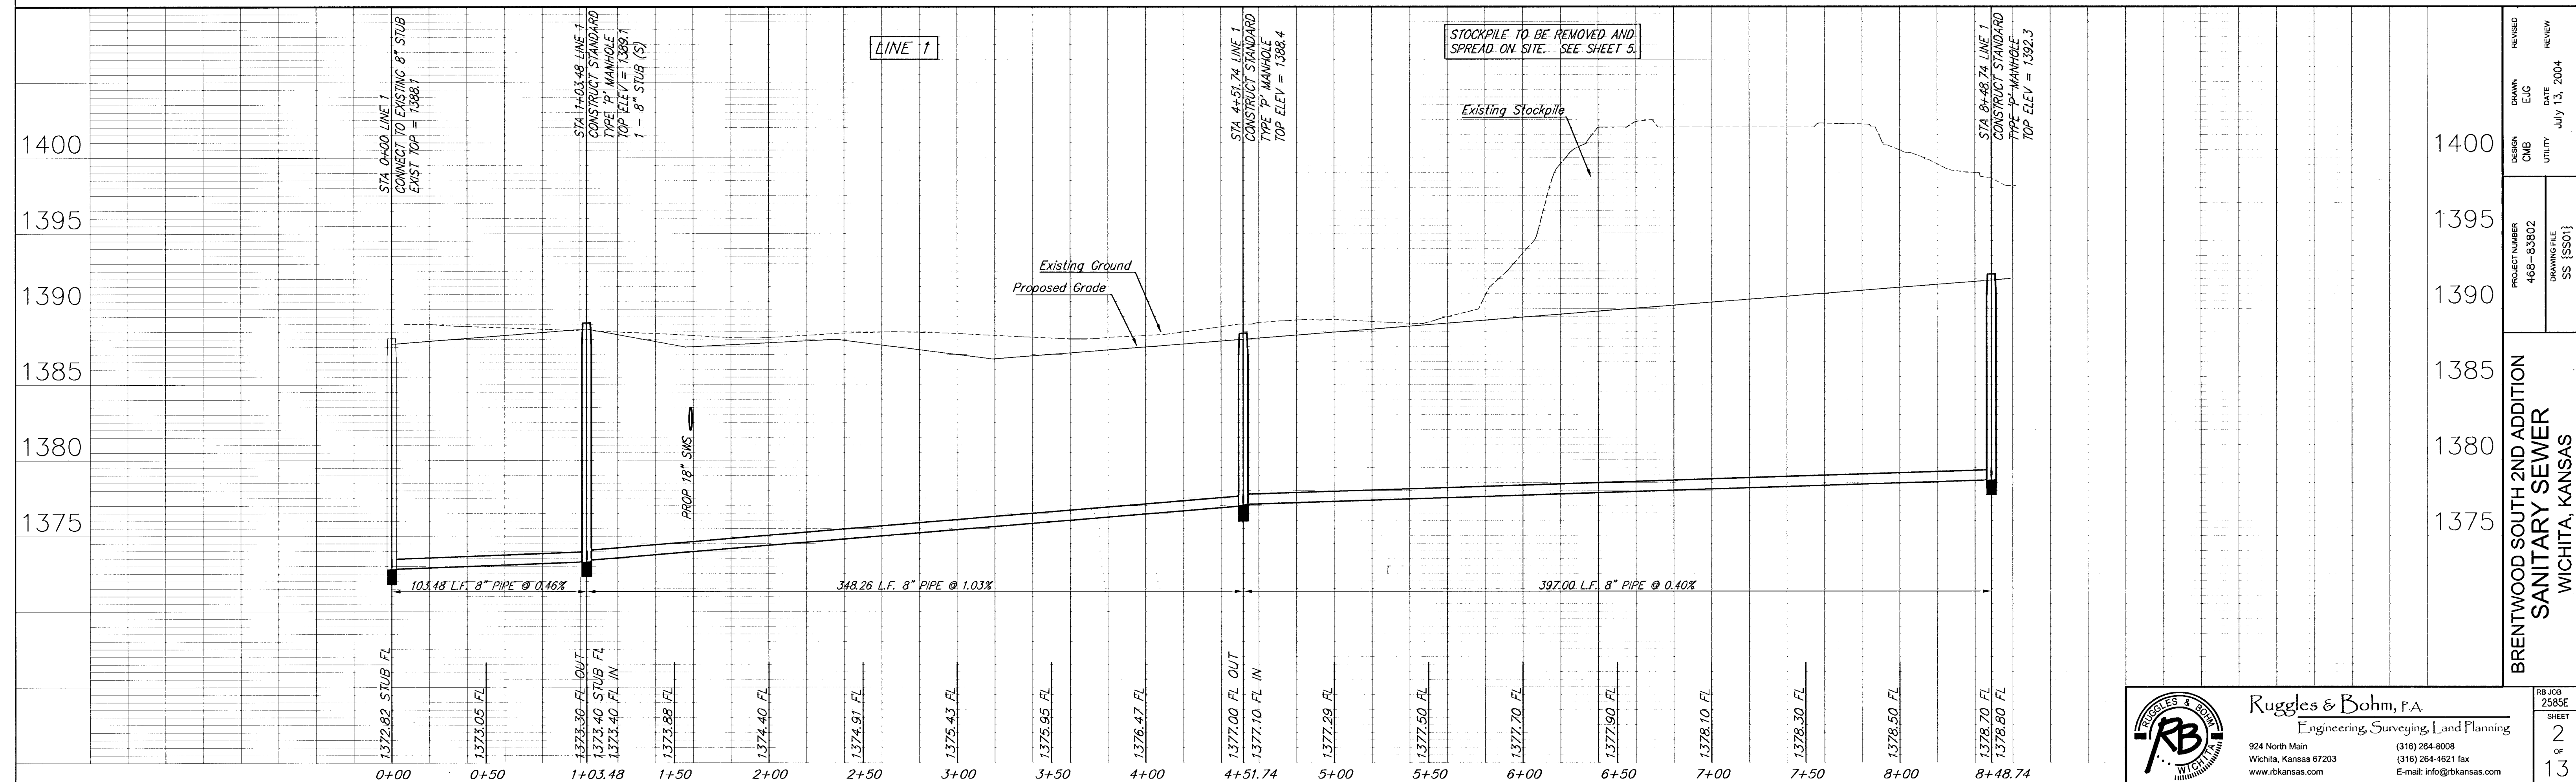

BRENTWOOD SOUTH 2ND ADDITION
SANITARY SEWER
WICHITA, KANSAS

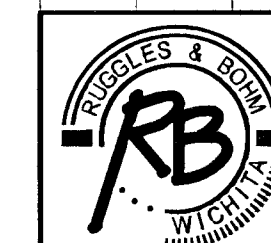

Ruggles & Bohm, P.A.
Engineering, Surveying, Land Planning
924 North Main
Wichita, Kansas 67203
www.rbkansas.com
(316) 264-8008
(316) 264-4621 fax
E-mail: info@rbkansas.com

PROJECT NUMBER
488-83802
DRAWING FILE
SS [SS01]
DESIGN
CMB
DATE
JULY 13, 2004
REVIEW
DATE
REVIEW

RB-KS
2585E
SHEET
2
OF
13