


Christ Community Church Add.

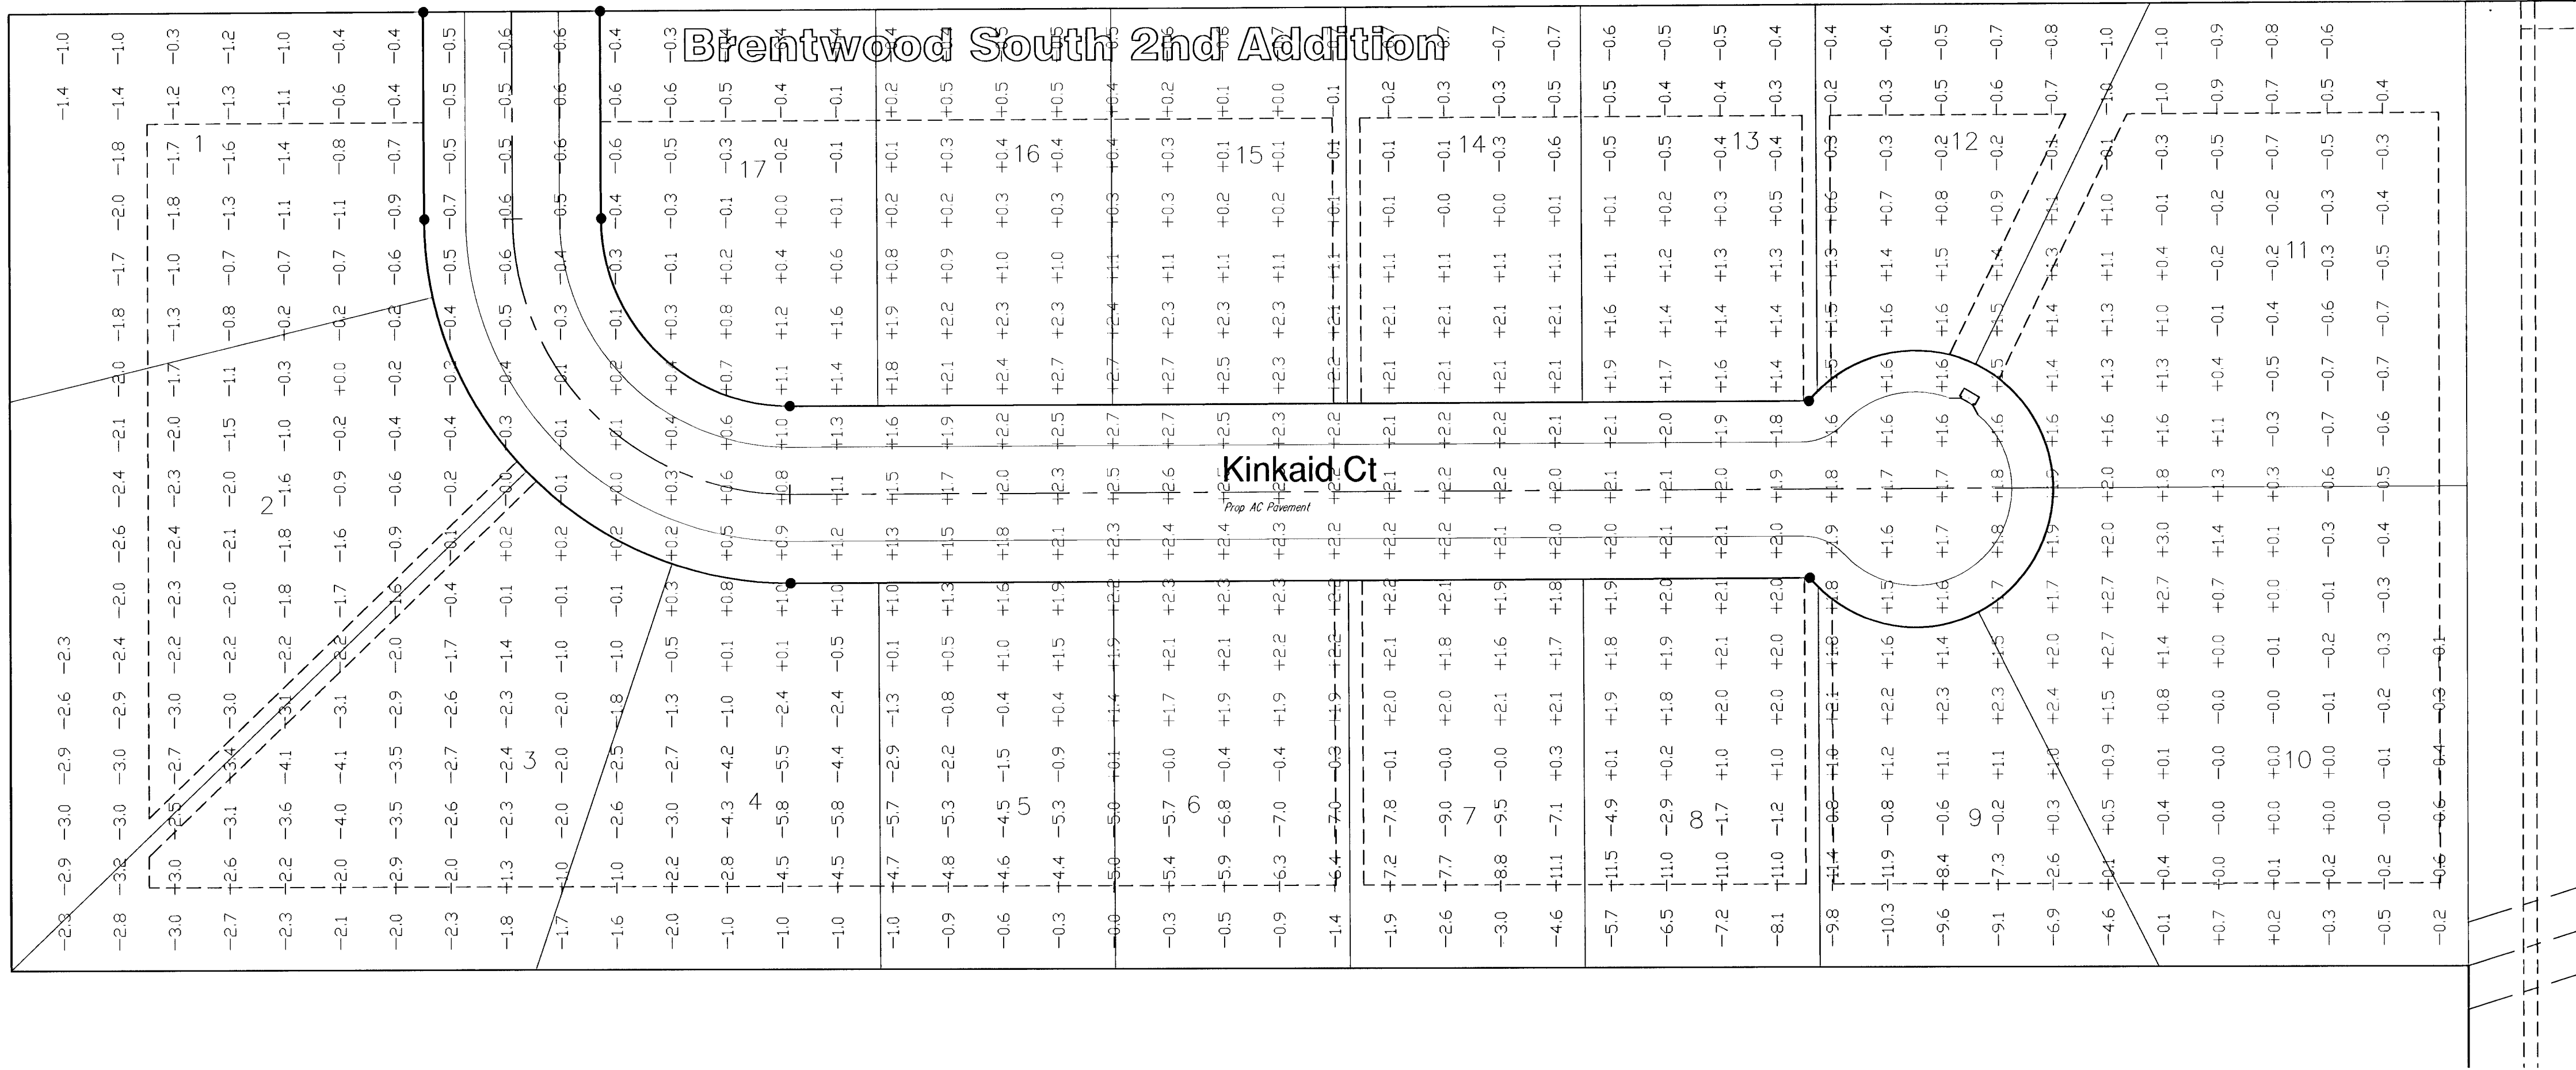


Brentwood South Addition

Brentwood South 2nd Addition

Kinkaid Ct

Sedgwick County East Yard Add.

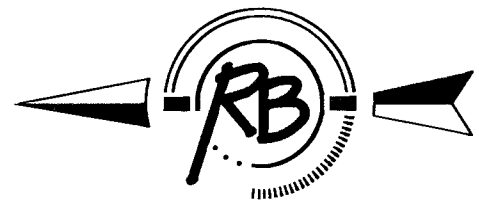


SCALE 1" = 40'
IRON = •

- CUT
+ FILL

CUT	11400 SQ YDS
FILL	6380 SQ YDS
NET	5060 SQ YDS CUT

TREES IN CONFLICT WITH CONSTRUCTION SHALL
BE REMOVED AT ENGINEER'S DIRECTION.
INCIDENTAL TO SITE CLEARING.

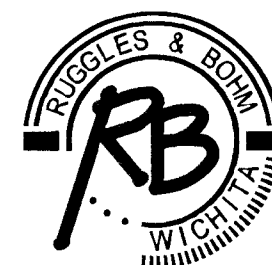

Brentwood South 2nd Addition
Site Grading
WICHITA, KANSAS

Ruggles & Bohm, P.A.
Engineering, Surveying, Land Planning
924 North Main
Wichita, Kansas 67203
www.rbkansas.com
(316) 264-8008
(316) 264-4621 fax
E-mail: info@rbkansas.com

DRAWING FILE
Earthwork [Site Grading Ticks]

PROJECT NUMBER
468-83802

DATE
July 13, 2004

DESIGN CMB
DRAWN EJC
REVIEW
UTILITY

RS JOB
2506C
SHEET
6
OF
13