
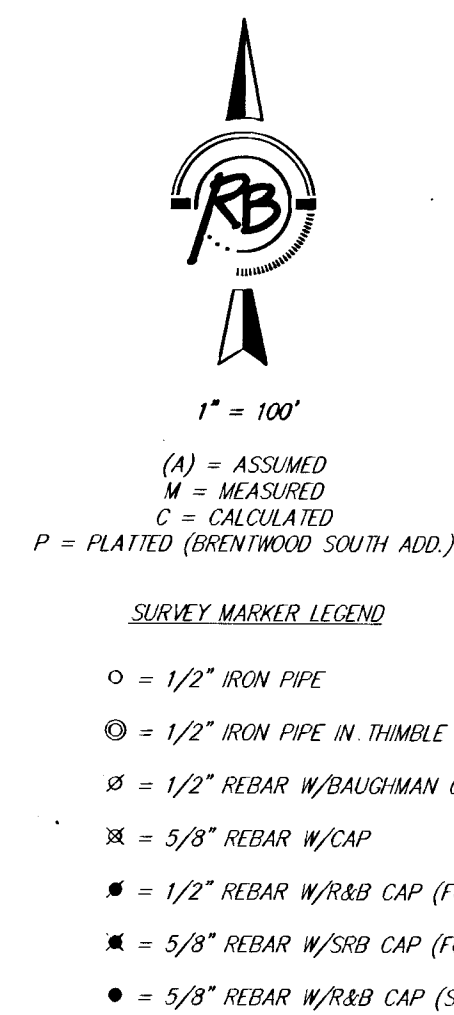



BRENTWOOD SOUTH 2ND ADDITION

Wichita, Sedgwick County, Kansas

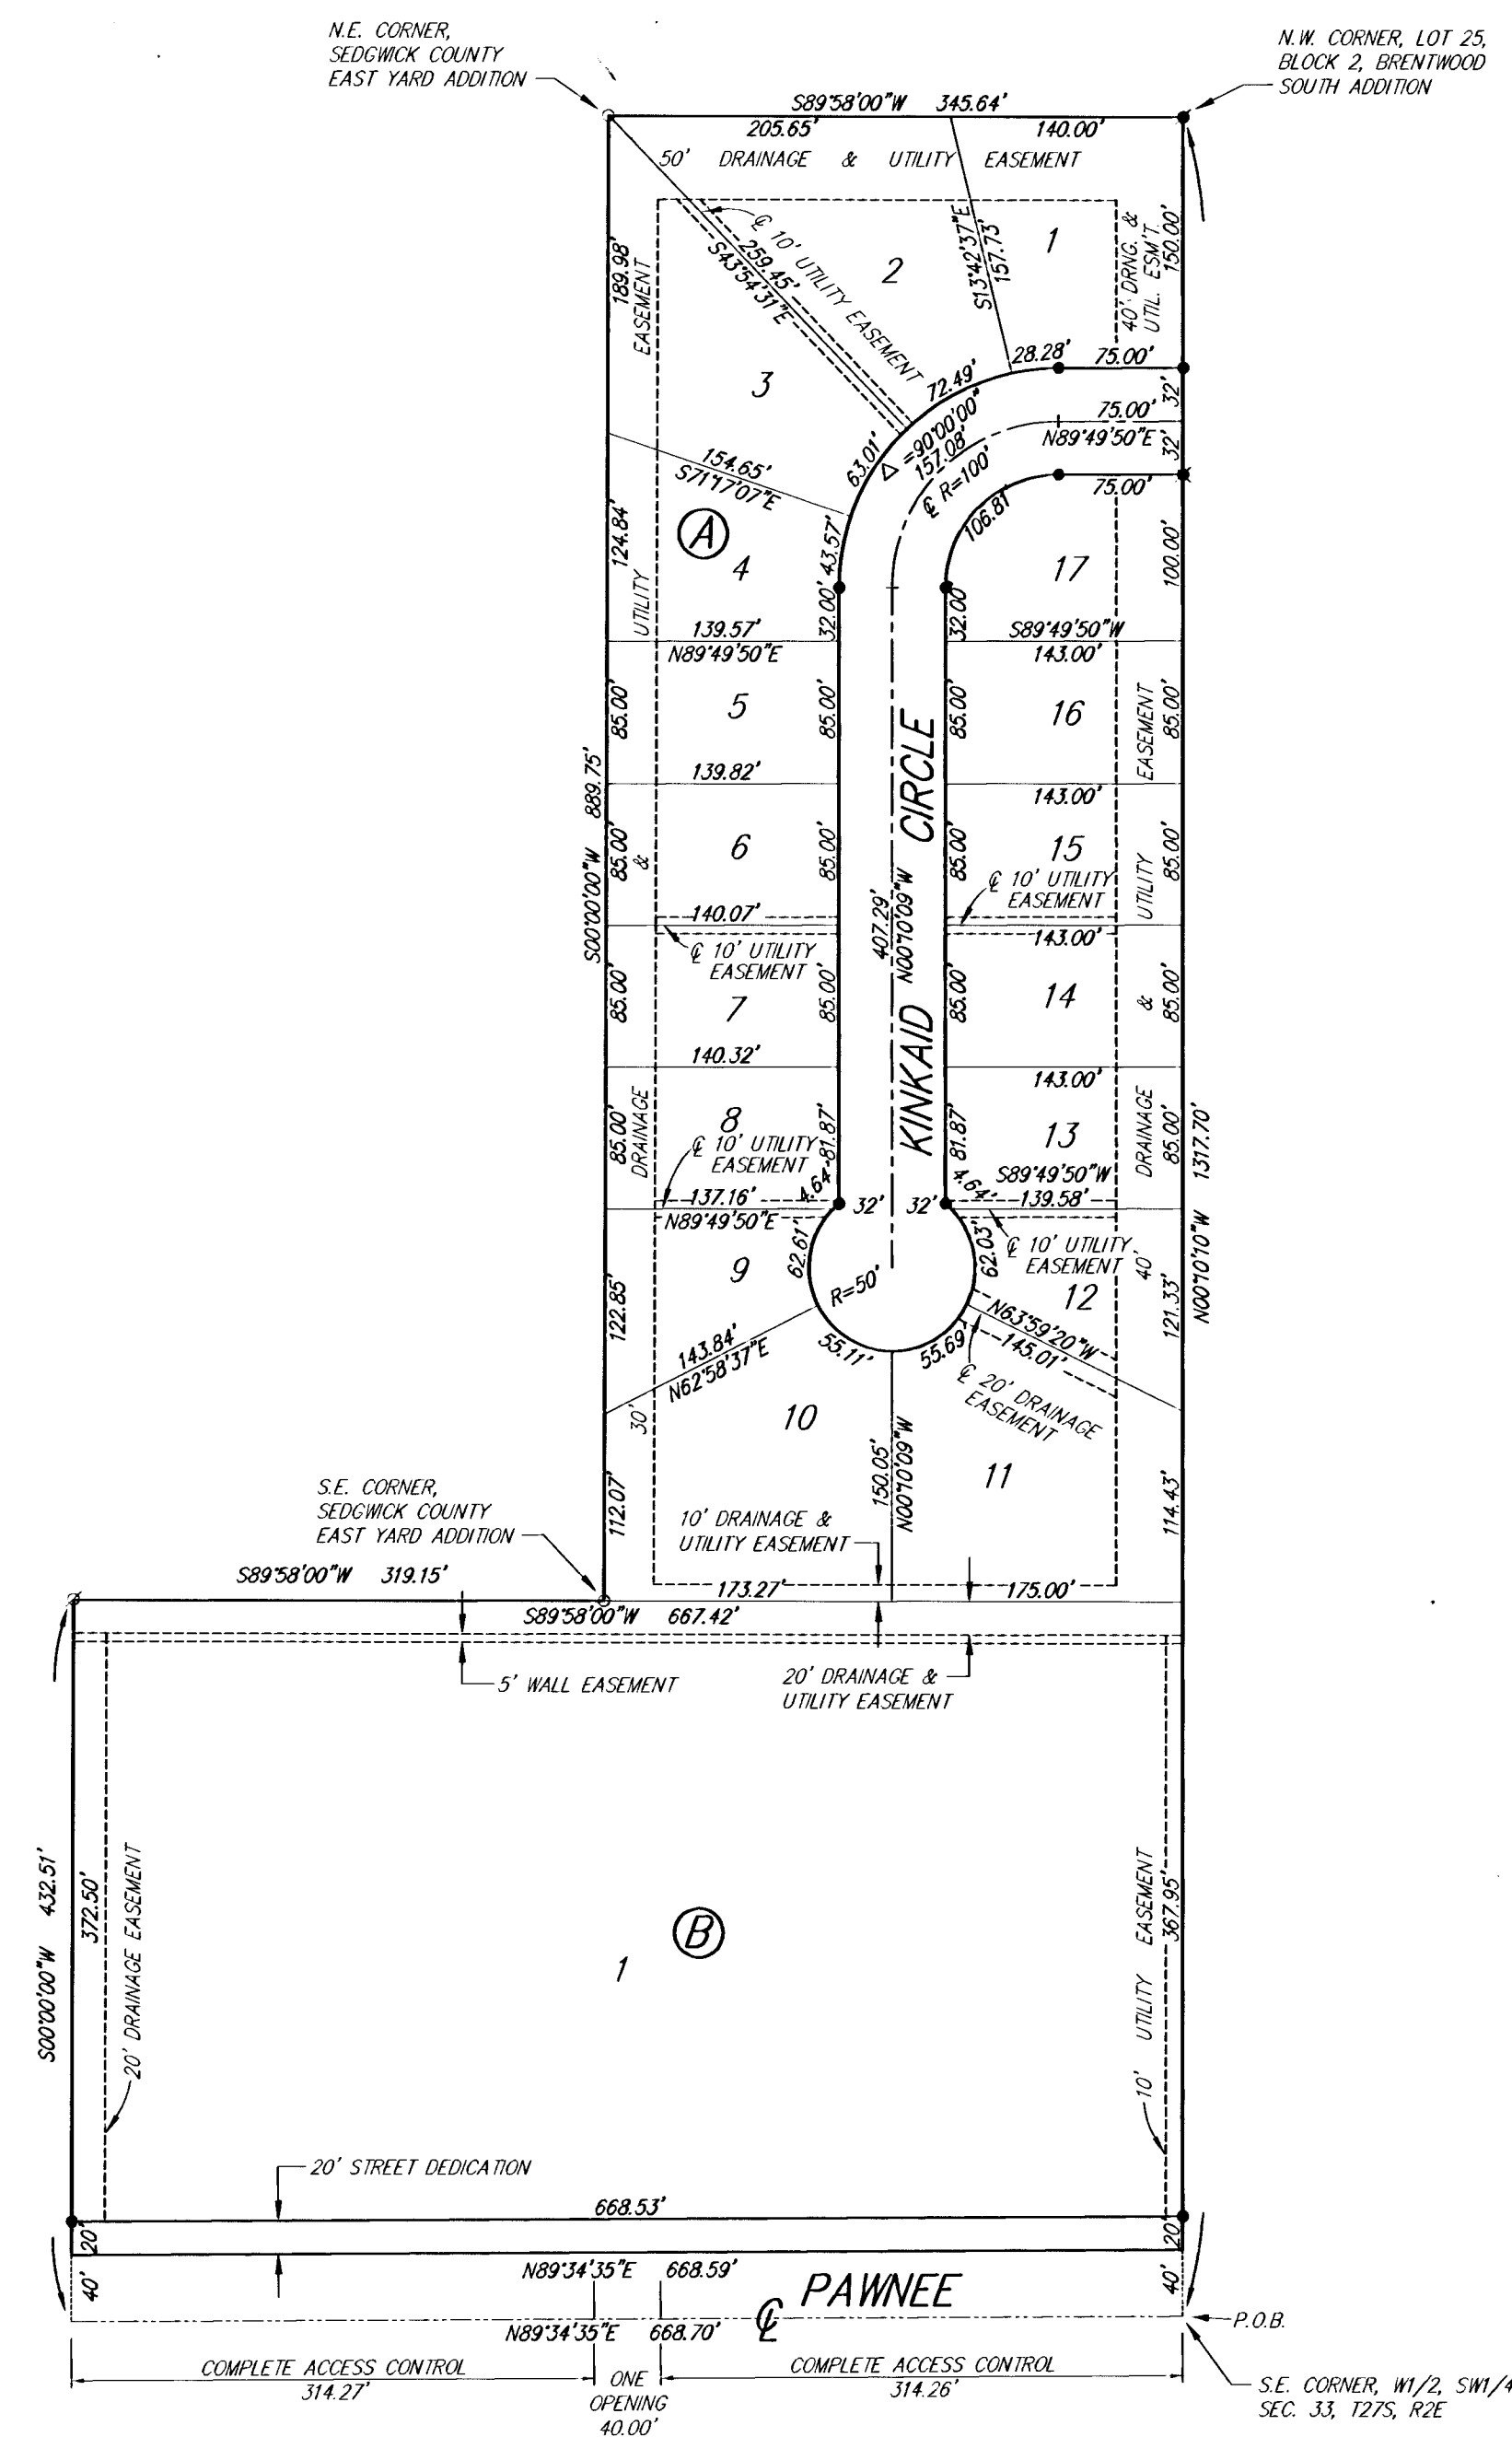

BENCH MARK: COIN BENCHMARK AT THE SOUTHEAST CORNER OF THE INTERSECTION OF CRANBROOK AND SKINNER
ELEV.=1360.03 (M.S.L.)

ON SITE BENCH MARK: R.R. SPIKE ON EAST FACE OF POWER POLE 1215 FEET EAST AND 46 FEET NORTH OF THE S.W. CORNER, SEC. 33, T27S, R2E
ELEV.=1388.99 (M.S.L.)

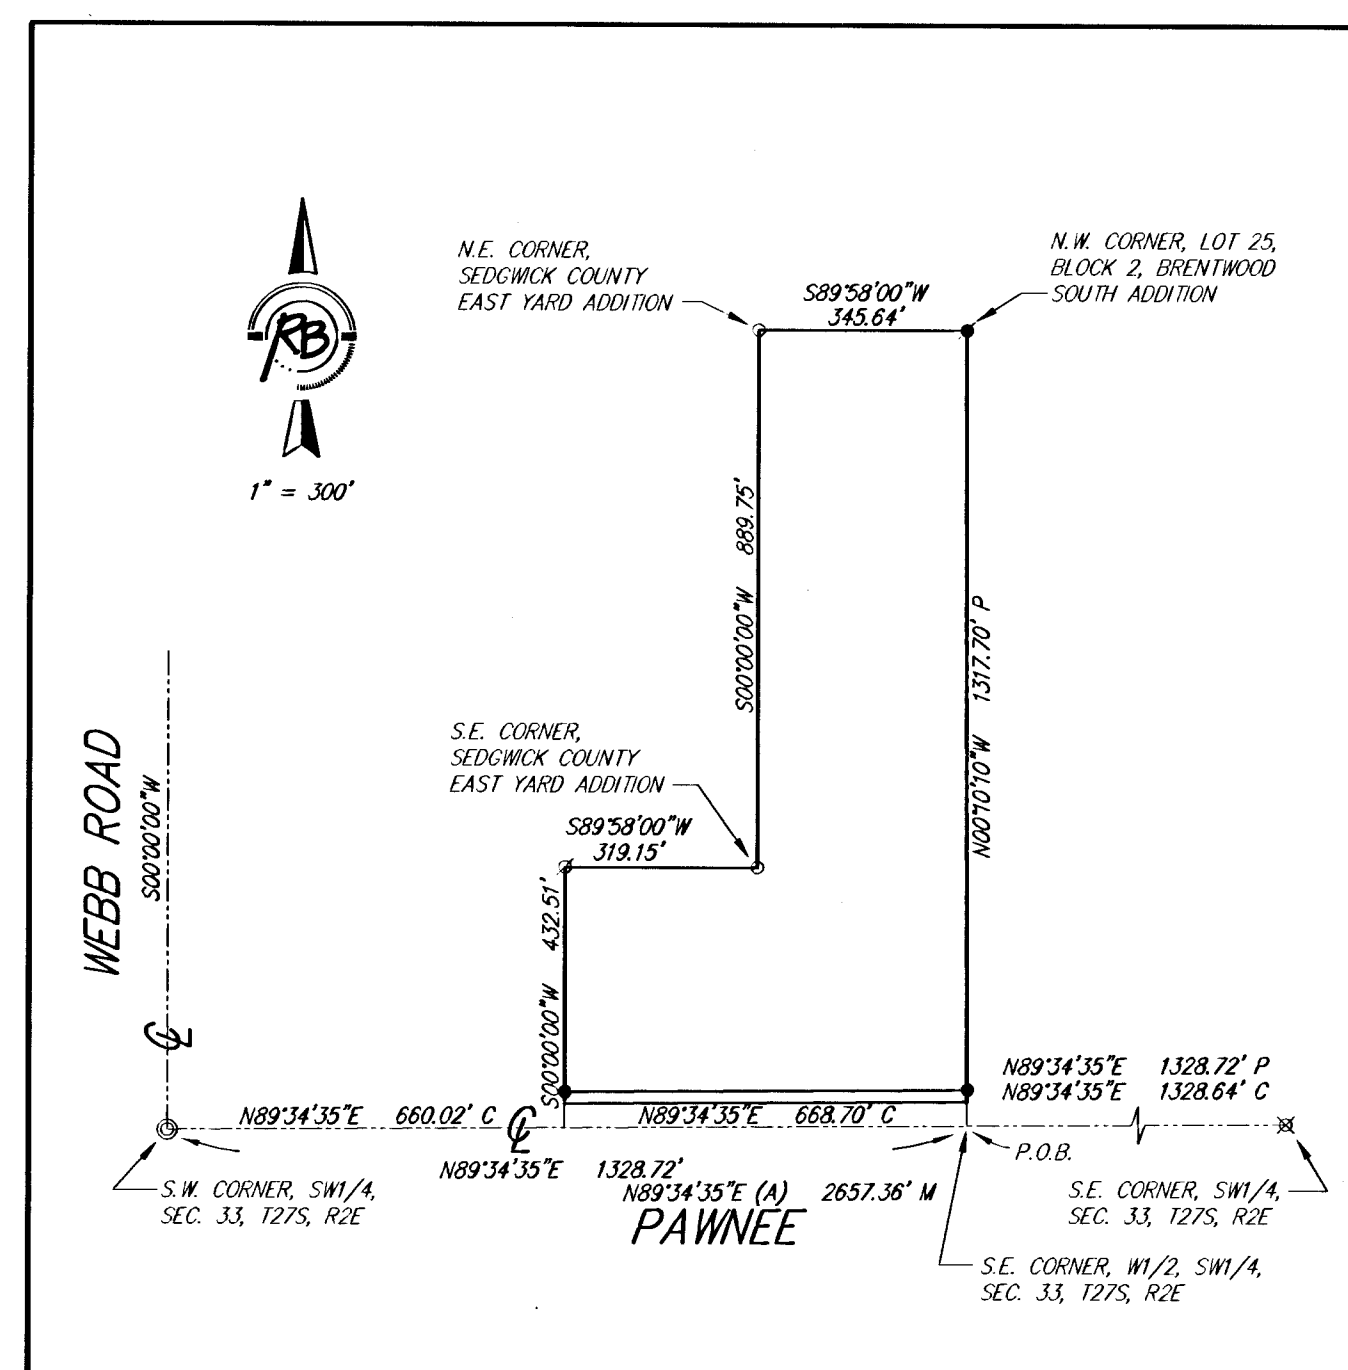

State of Kansas) SS
Sedgwick County)

We, Ruggles & Bohm, P.A., Land Surveyors in aforesaid county and state, do hereby certify that, under the supervision of the undersigned, we have surveyed and platted "BRENTWOOD SOUTH 2ND ADDITION", Wichita, Sedgwick County, Kansas, and that the accompanying plat is a true and correct exhibit of the property surveyed, described as follows:

LEGAL DESCRIPTION:

That part of the W1/2 of the SW1/4 of Sec. 33, T27S, R2E of the 6th P.M., Sedgwick County, Kansas, described as commencing at the southwest corner of said W1/2; thence N89°34'35"E along the south line of said W1/2, 1328.72 feet to the southeast corner of said W1/2 for a place of beginning; thence N00°10'10"W along the east line of said W1/2, 1317.70 feet to the northwest corner of Lot 25, Block 2, Brentwood South Addition, Wichita, Sedgwick County, Kansas; thence S89°58'00"W, 345.64 feet to the northeast corner of Sedgwick County East Yard Addition, Sedgwick County, Kansas; thence S00°00'00"W, 889.75 feet to the southeast corner of said Addition; thence S89°58'00"W along the south line of said Addition, 319.15 feet; thence S00°00'00"W, parallel with the west line of said W1/2, 432.51 feet to the south line of said W1/2; thence N89°34'35"E along the south line of said W1/2, 668.70 feet to the place of beginning, EXCEPT the south 40.00 feet for right of way.

All public easements and dedications are hereby vacated by virtue of K.S.A. 12-512(b).

Ruggles & Bohm, P.A.

Land Surveyor
Thomas C. Ruggles

Know all men by these presents that we, the undersigned, have caused the land described in the surveyor's certificate to be platted into Lots, blocks and a Street to be known as "BRENTWOOD SOUTH 2ND ADDITION", Wichita, Sedgwick County, Kansas. Utility easements are hereby granted for the construction and maintenance of all public utilities. Drainage easements is hereby granted to the public as indicated for drainage purposes. The wall easement is hereby granted for the construction and maintenance of a screening wall. Utilities and services are allowed to cross the wall easements. The streets are hereby dedicated to and for the use of the public. Access Controls are hereby granted to the appropriate governing body. A drainage plan has been developed for this plat; all drainage easements shall remain at established grades, or as modified with the approval of the City Engineer, and unobstructed to allow for the conveyance of storm water.

Brentwood Development, Inc.

President
Stephen G. Miller

State of Kansas) SS
Sedgwick County)

The foregoing instrument acknowledged before me, this _____ day of _____, 2004, by Stephen G. Miller, President of Brentwood Development, Inc., on behalf of the corporation.

Notary Public

My appointment expires _____

We, the undersigned, holders of a mortgage on the above described property, do hereby consent to this plat of "BRENTWOOD SOUTH 2ND ADDITION", Wichita, Sedgwick County, Kansas, this _____ day of _____, 2004.

Garden Plain State Bank

President
Patrick F. Waldon

State of Kansas) SS
Sedgwick County)

The foregoing instrument acknowledged before me, this _____ day of _____, 2004, by Patrick F. Waldon, President of Garden Plain State Bank on behalf of the Bank.

Notary Public
Judy E. Lashley

My appointment expires _____

This plat of "BRENTWOOD SOUTH 2ND ADDITION", Wichita, Sedgwick County, Kansas, has been submitted to and approved by the Wichita-Sedgwick County Metropolitan Area Planning Commission, Wichita, Kansas. Dated this _____ day of _____, 2004.

Wichita-Sedgwick County Metropolitan Area Planning Commission

Chairman
Ronald L. Marnell

Secretary
John L. Schlegel

This plat approved and all dedications shown hereon accepted by the City Council of the City of Wichita, Kansas, this _____ day of _____, 2004.

At the Direction of the City Council

Mayor
Carlos Mayans

City Clerk
Karen Schofield

Reviewed in accordance with K.S.A. 58-2005 on this _____ day of _____, 2004.

Deputy County Surveyor
Sedgwick County Kansas
Tricia L. Robello, LS #1246

Entered on transfer record this _____ day of _____, 2004.

County Clerk
Don Brace


State of Kansas) SS
Sedgwick County)

This is to certify that this plat has been filed for record in the office of the Register of Deeds, this _____ day of _____, 2004, at _____ o'clock _____ M., and is duly recorded.

Register of Deeds
Bill Meek

Deputy
Linda Kizzire

DWG FILE: FINAL PLAT
PROJECT NO. 2438P
MARCH 8, 2004

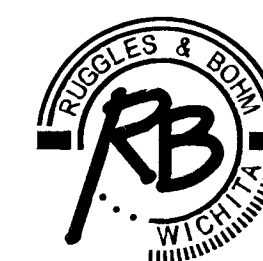

Ruggles & Bohm, P.A.
Engineering, Surveying, Land Planning
924 North Main
Wichita, Kansas 67203
www.rbkansas.com
(316) 264-8008
(316) 264-4621 fax
E-mail: info@rbkansas.com

14-02-05-02