

PLOTTED: Monday, January 29, 2024 @ 09:35AM


J:\PROJECTS\2024\2401010220_BRIDGER_THE HEIGHTS AT MAIZE\DWG\240228 CAD\SHOTS\05_CIVIL\W\FR\240228-05-2404.DWG



WATER DISTRIBUTION PLANS FOR
THE HEIGHTS AT MAIZE ADDITION
MAIZE, KANSAS

©2024 MKEC Engineering All Rights Reserved www.mkec.com
These drawings and their contents, including, but not limited to, all concepts, designs, & ideas are the exclusive property of MKEC Engineering (MKEC), and may not be used or reproduced in any way without the express consent of MKEC.

WATER LINE 2		
PROJECT NO.	448-2024-037549	
DATE	JAN. 2024	
SCALE	1" = 40'	
DESIGNED	DRAWN	CHECKED
DFL	BWS	SPE
NO.	REVISION	DATE
SHEET NO. 08 OF 19		

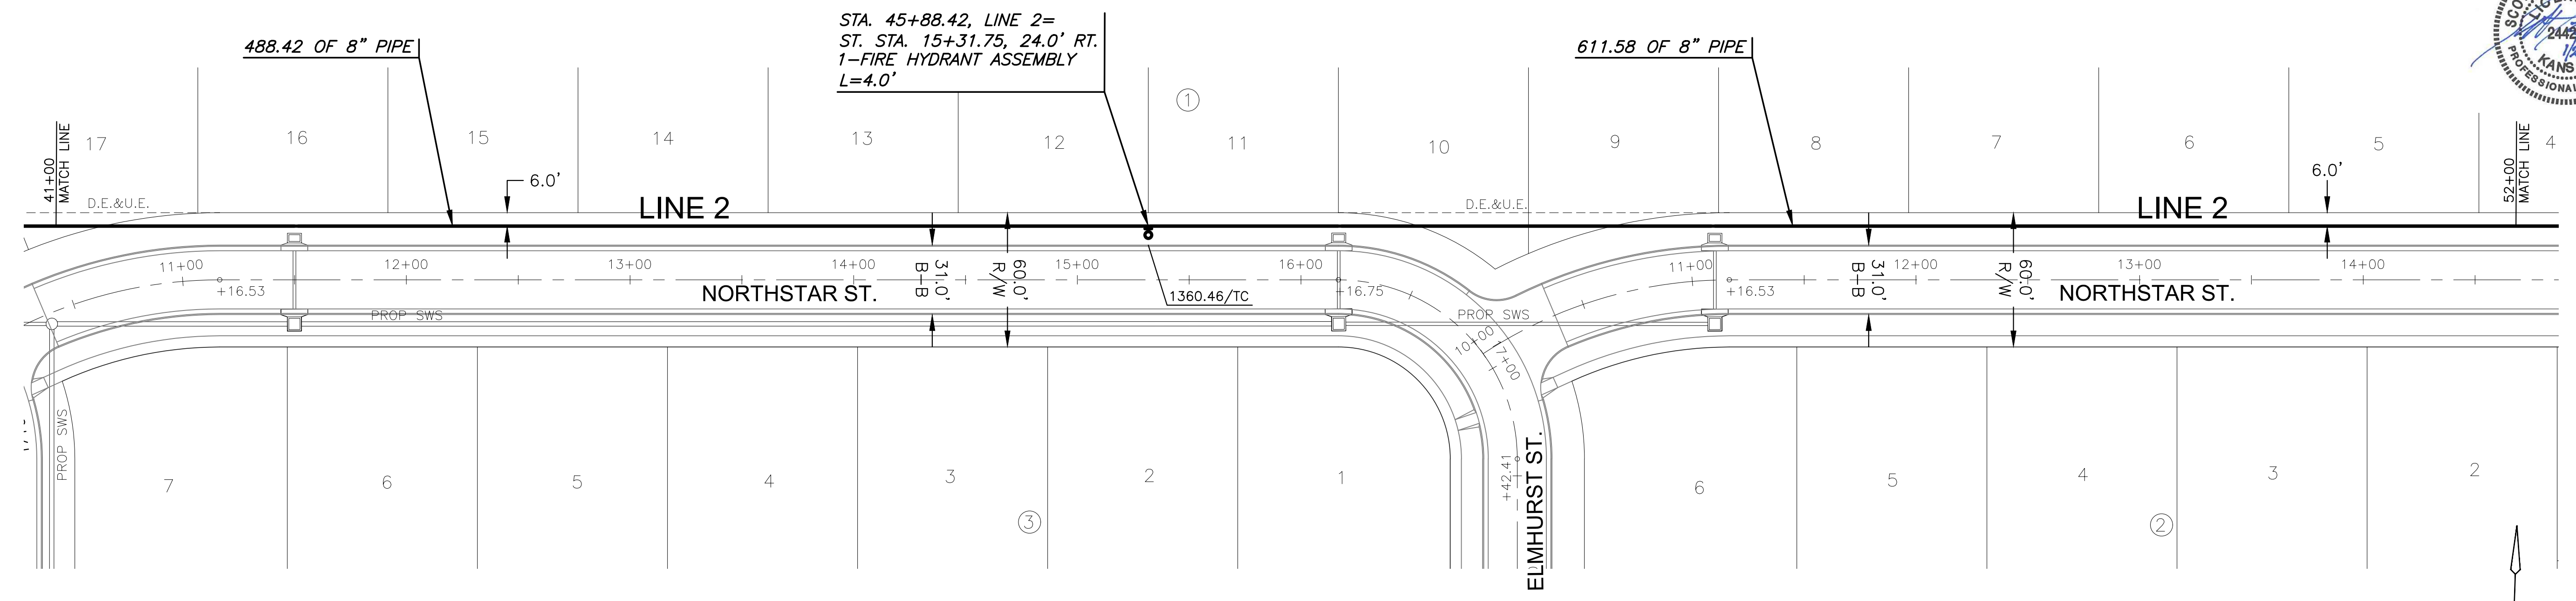

NOTE:
CONTRACTOR TO VERIFY LOCATION
AND ELEVATION OF EXISTING WATER
LINE PRIOR TO CONSTRUCTION.

PLAN WATER LINE 2 (41+00 - 52+00)
PROFILE WATER LINE 2 (41+00 - 52+00)

