


PLOTTED: Monday, January 29, 2024 @ 09:37AM

J:\PROJECTS\2023\2301010220_BRIDGE_THE HEIGHTS AT MAIZE\00 230220 CAD\SHOTS\05 CIVIL\W\FR\230220-05-3600.DWG

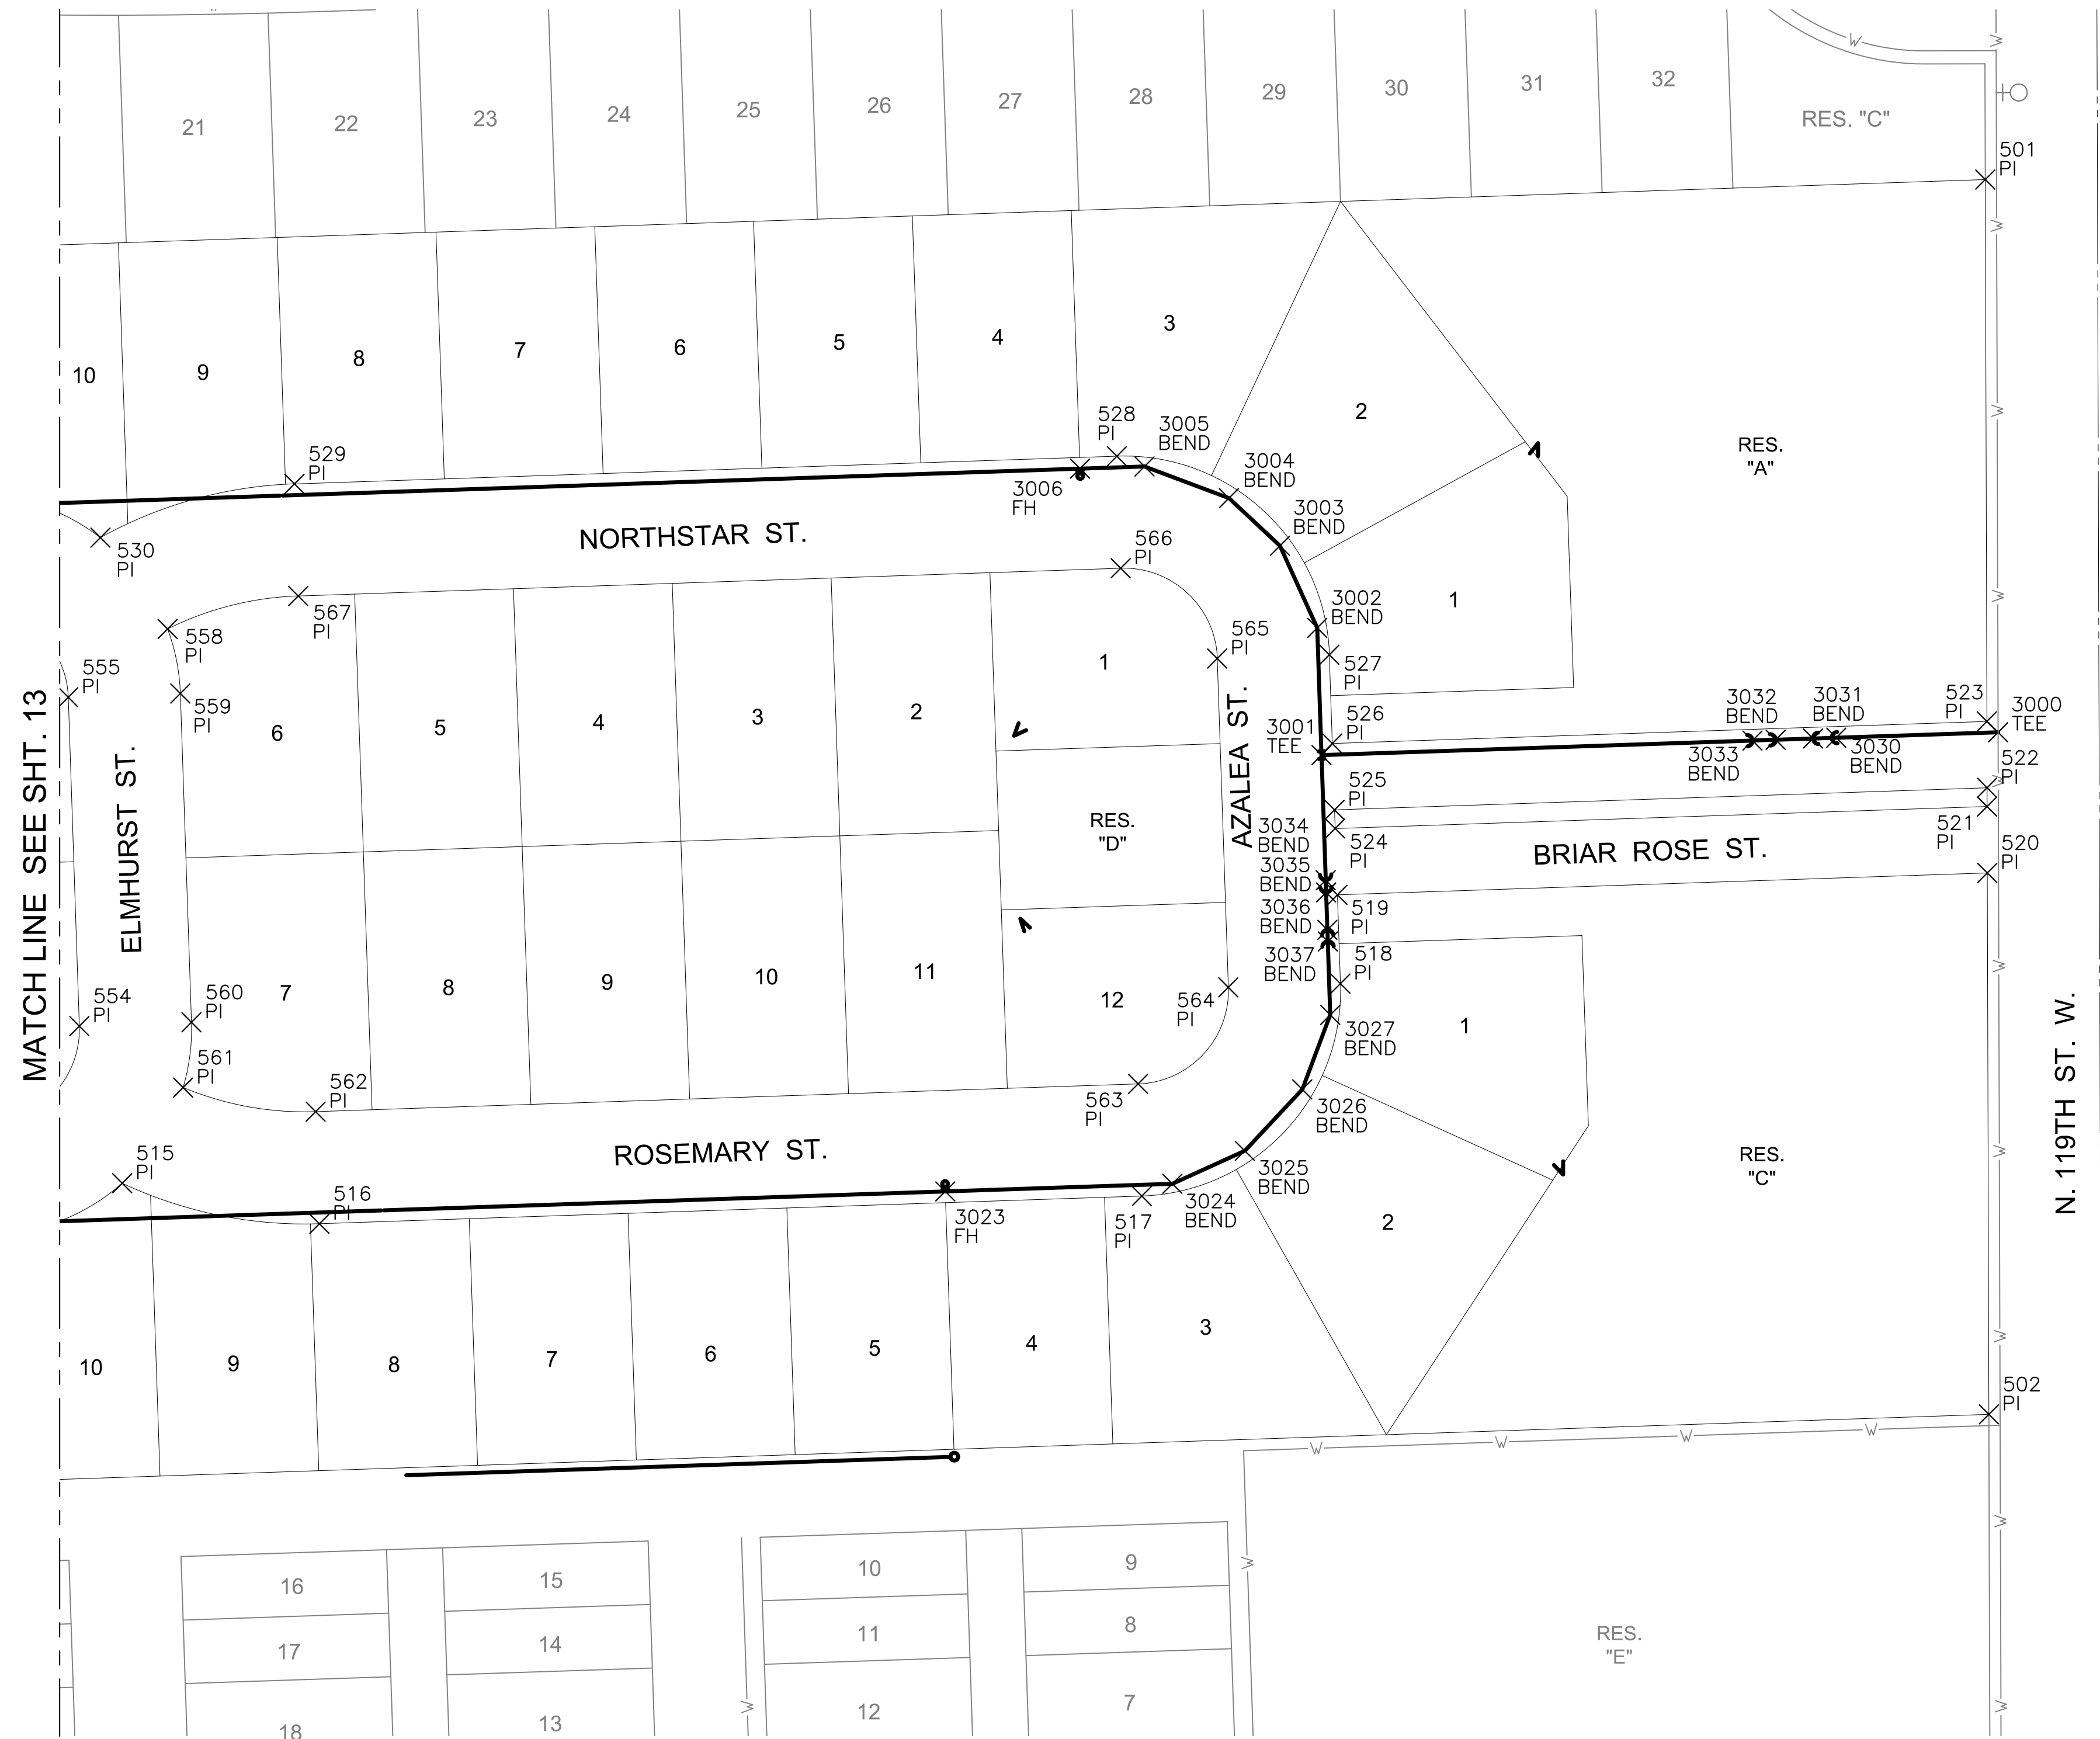

WATER DISTRIBUTION PLANS FOR
THE HEIGHTS AT MAIZE ADDITION
MAIZE, KANSAS

©2024
MKEC Engineering
All Rights Reserved
www.mkec.com
These drawings and their contents, including, but not limited to, all concepts, designs, & ideas are the exclusive property of MKEC Engineering (MKEC), and may not be used or reproduced in any way without the express consent of MKEC.

**BUBBLE MAP
1 OF 2**

PROJECT NO.	448-2024-037549	
DATE	JAN. 2024	
SCALE	1" = 60'	
DESIGNED	DRAWN	CHECKED
DFL	JWC	SPE

NO.	REVISION	DATE

SHEET NO.
11 OF 19

EVERY ATTEMPT HAS BEEN MADE TO INSURE ALL COORDINATE VALUES SHOWN ARE AN ACCURATE AND TRUE REPRESENTATION OF THE CURRENT PLANS. ALL VALUES ARE TO BE CONFIRMED WITH THE FINAL SIGNED PLAN SET BEFORE USE.