
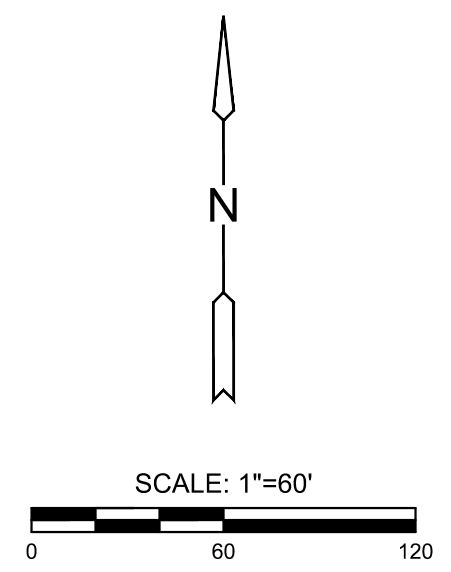


J:\PROJECTS\2023\2301010220\_BRIDGER\_THE HEIGHTS AT MAIZE\00 230229 CAD\SHOTS\05 CIVIL\W\FR\230229-05-3600.DWG  
 PLOTTED: Monday, January 29, 2024 @ 08:37AM

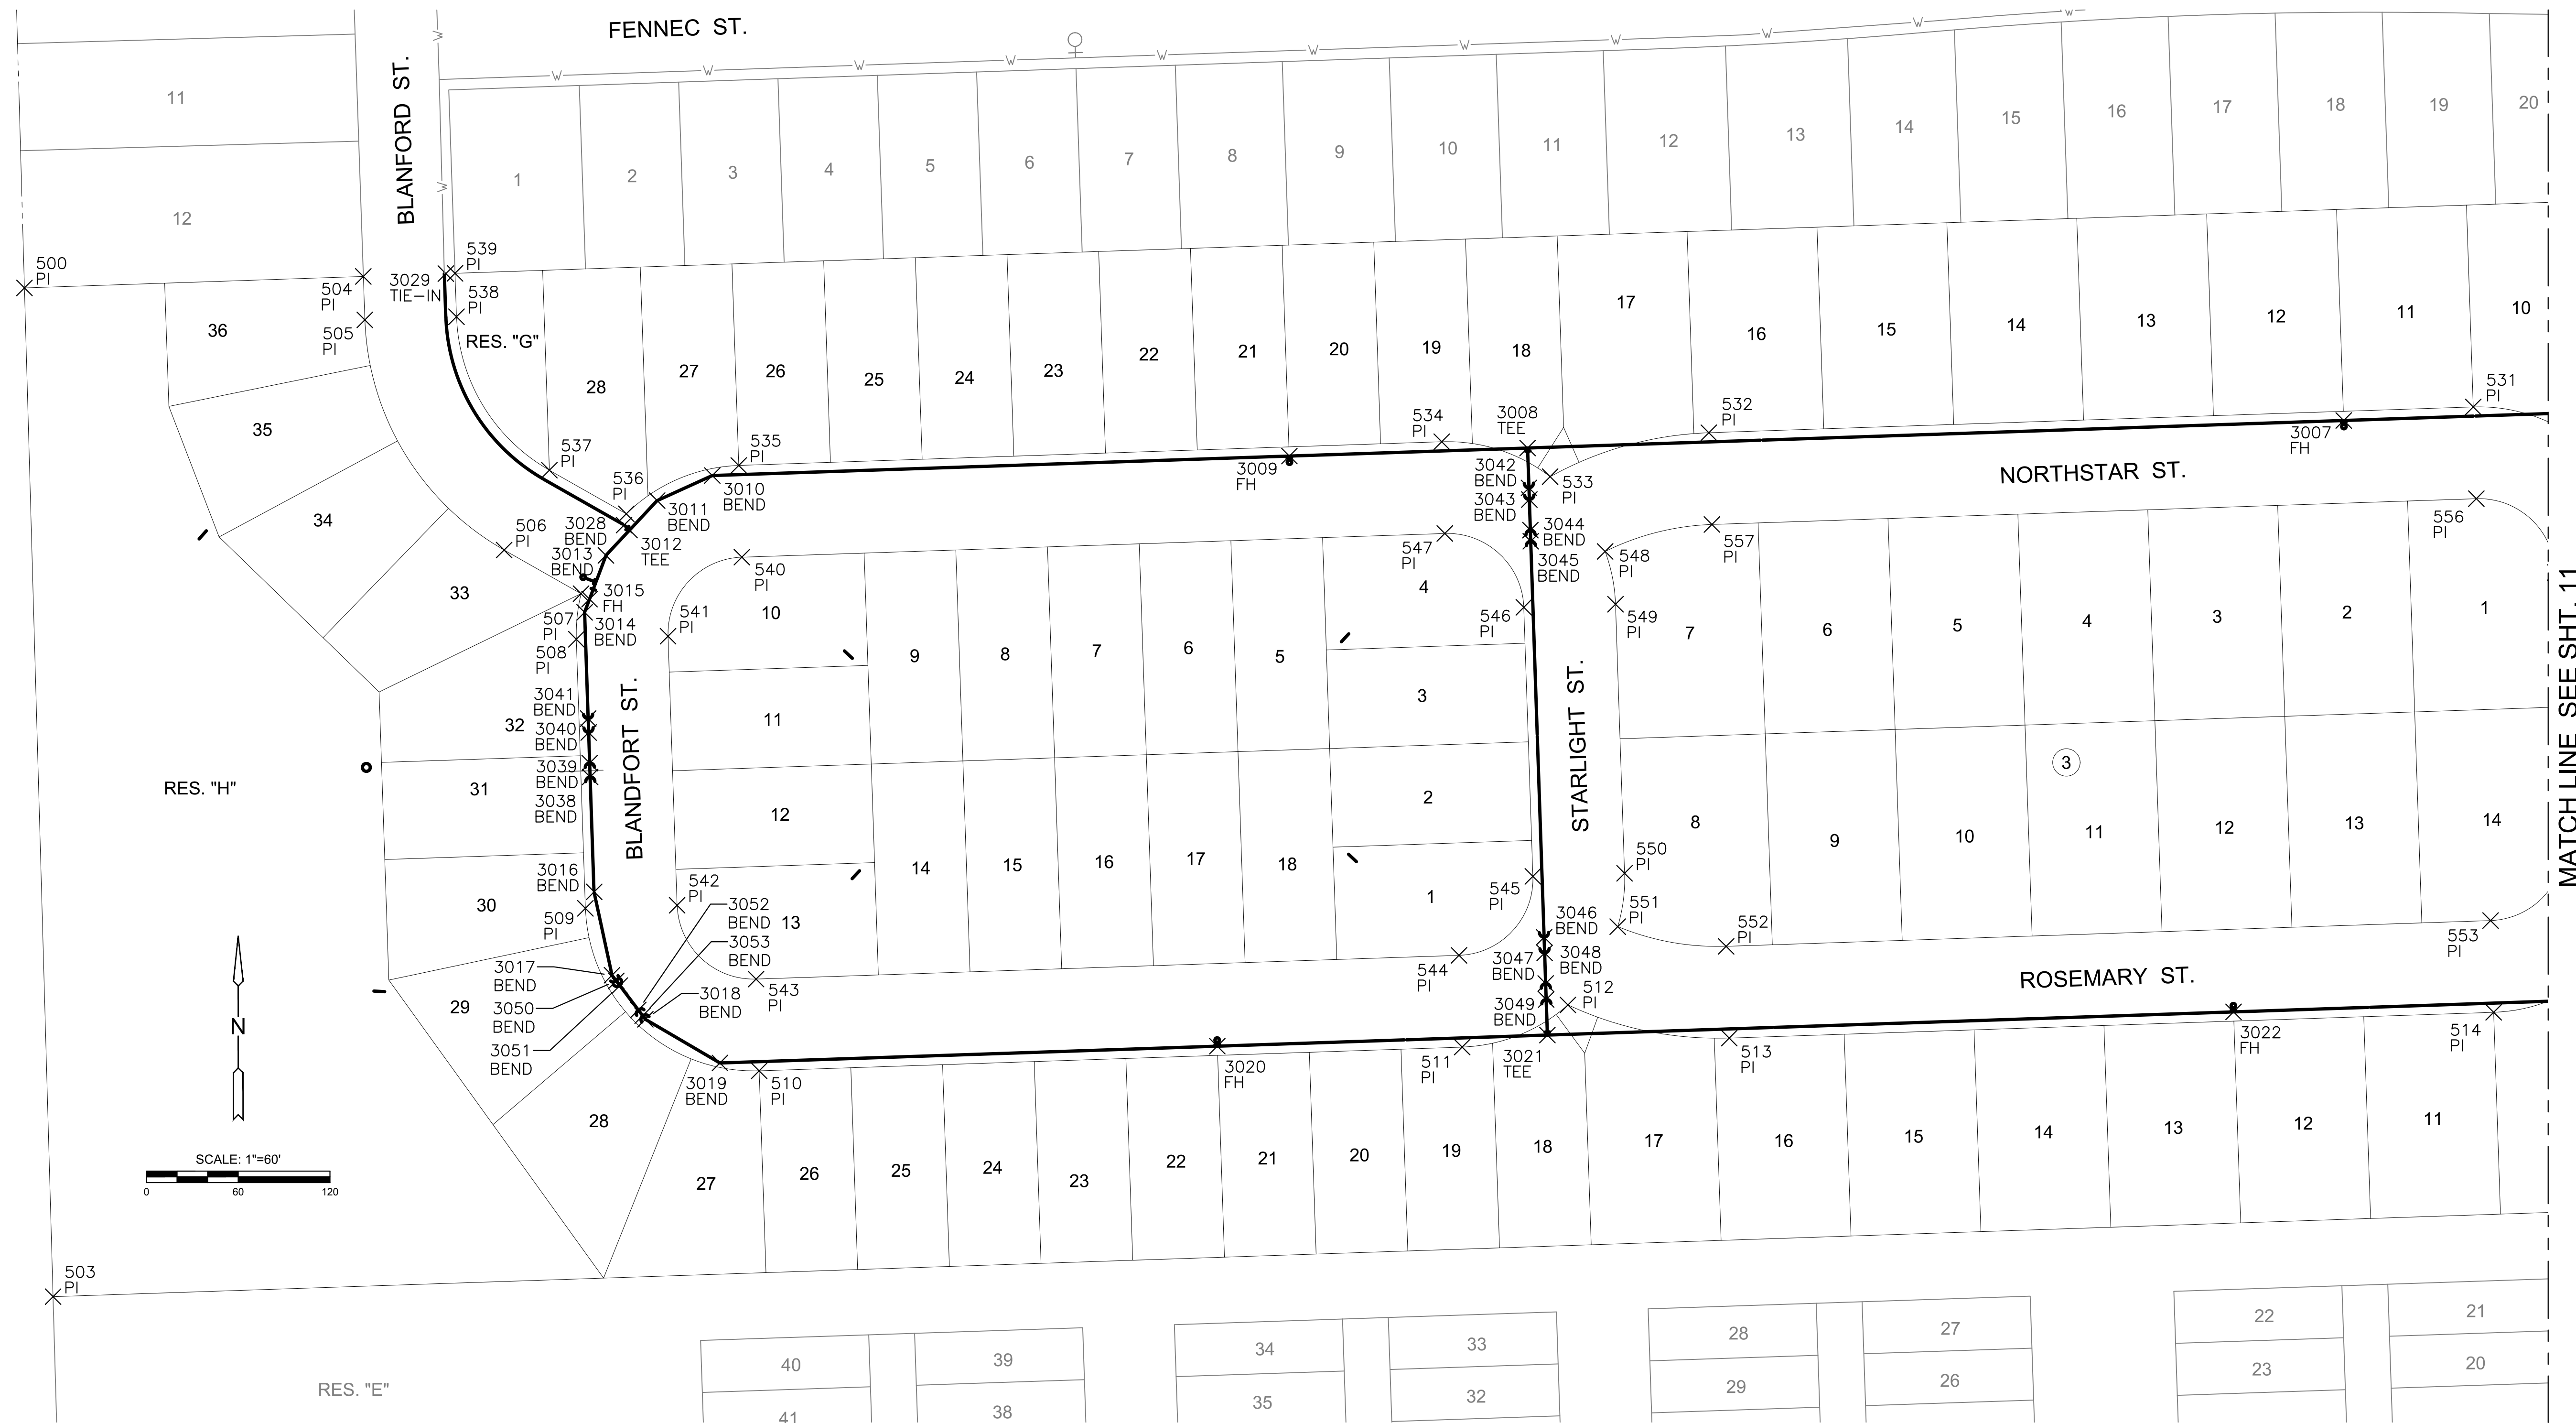

WATER DISTRIBUTION PLANS FOR  
**THE HEIGHTS AT MAIZE ADDITION**  
 MAIZE, KANSAS

©2024  
 MKEC Engineering  
 All Rights Reserved  
 www.mkec.com  
 These drawings and their contents, including, but not limited to, all concepts, designs, & ideas are the exclusive property of MKEC Engineering (MKEC), and may not be used or reproduced in any way without the express consent of MKEC.

**BUBBLE MAP  
2 OF 2**

PROJECT NO.	448-2024-037549	
DATE	JAN. 2024	
SCALE	1" = 60'	
DESIGNED	DRAWN	CHECKED
DFL	JWC	SPE

NO.	REVISION	DATE

SHEET NO.  
12 OF 19

EVERY ATTEMPT HAS BEEN MADE TO INSURE ALL COORDINATE VALUES SHOWN ARE AN ACCURATE AND TRUE REPRESENTATION OF THE CURRENT PLANS. ALL VALUES ARE TO BE CONFIRMED WITH THE FINAL SIGNED PLAN SET BEFORE USE.