


# WATER DISTRIBUTION SYSTEM

to serve

## LIONSGATE ADDITION


### CITY OF WICHITA, KANSAS

Paul Gunzelman, P.E. - City Engineer  
 Project Number: 448-2023-004197  
 Org Code Number: 47121623  
 Munis Number: E3121

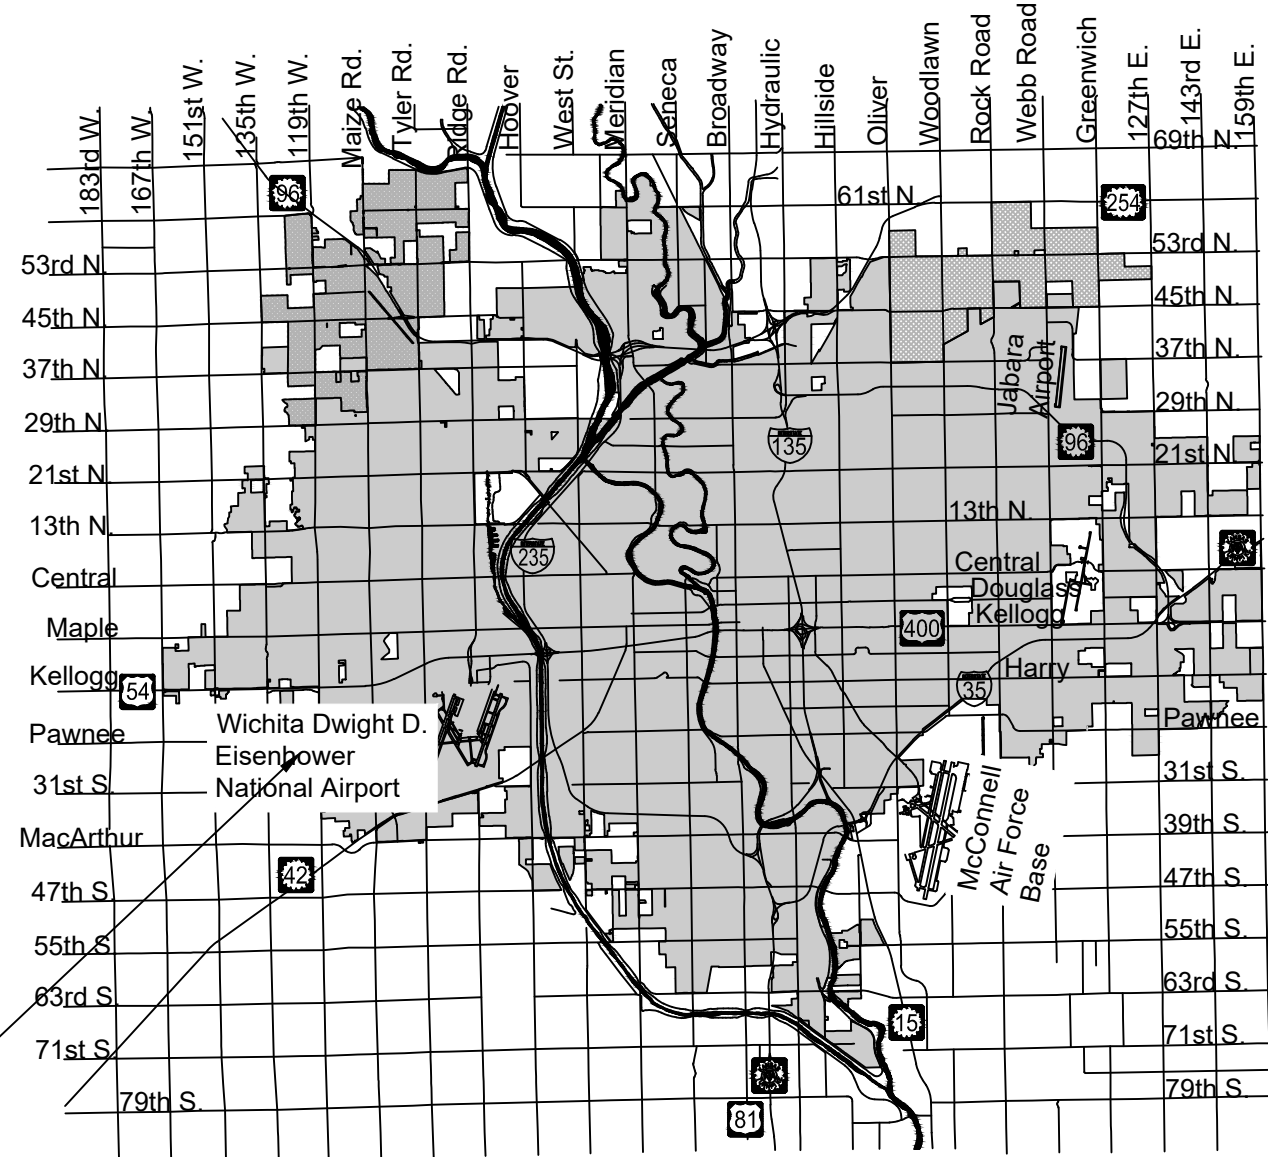

PROJECT LOCATION

Vicinity Map

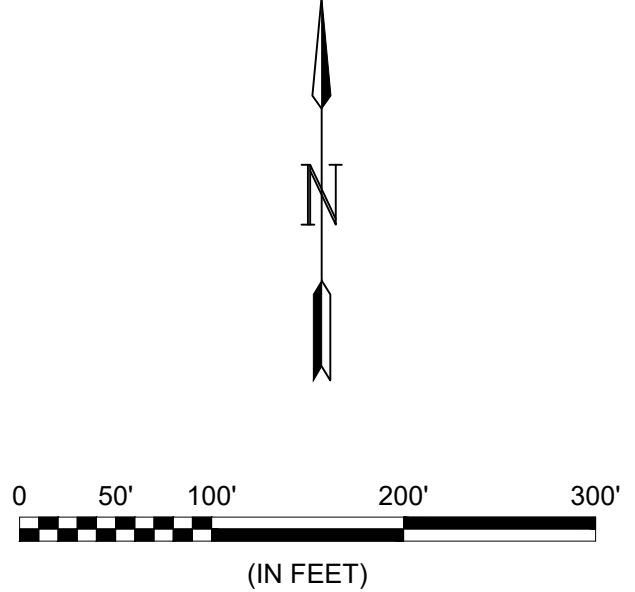

Sheet List Table	
Sheet Number	Sheet Title
1	TITLESHEET
2	GENERAL NOTES
3	MISCELLANEOUS WATER DETAILS
4	WATER ASSEMBLY DETAILS
5	WATERLINE 1 (1 OF 3)
6	WATERLINE 1 (2 OF 3)
7	WATERLINE 1 (3 OF 3)
8	WATERLINE 2
9	WATERLINE 3 (1 OF 2)
10	WATERLINE 3 (2 OF 2)
11	COORDINATE MAP (1 OF 2)
12	COORDINATE MAP (2 OF 2)
13	EROSION CONTROL PLAN
14	BACK OF CURB DETAILS
15	SUBDIVISION DEVELOPMENT PROCESS
16	STREET IMPROVEMENT PROJECTS
17	STRAW BALE DETAILS
18	SILT FENCE DETAILS
19	FINAL PLAT

**DEVELOPER'S CONTACT INFORMATION**  
 Timothy M. Chadd  
 NAPA Adventures, LLC  
 teamchadd@att.net  
 316-243-6921

**Benchmarks**  
 BENCHMARK #1: CHISELED SQUARE WITH DIVIOT ON THE TOP OF CURB AT THE SOUTHEAST CORNER OF MONUMENT AND COWBOY  
 ELEVATION = 1338.95 (NAVD88, G18)  
 BENCHMARK #2: CHISELED SQUARE WITH DIVIOT ON THE TOP OF CURB AT THE SOUTHEAST CORNER OF MONUMENT AND RED ROCK  
 ELEVATION = 1337.52 (NAVD88, G18)

NOTE: All coordinates listed are modified NAD83 Kansas State Plane Zone South unless otherwise noted. To convert listed coordinates to NAD83 Kansas State Plane Zone South coordinates multiply the northing and easting by the project scale factor of 0.99994688. Elevation datum is NAVD88 Geoid 12B unless otherwise noted.

IMPROVEMENT DISTRICT



JAN 2024

PLANS PREPARED BY

