



KILLENWOOD POINTE ADD.
PINE MEADOW COURT
CROSS SECTIONS

PINE MEADOW CT.


14+03.64

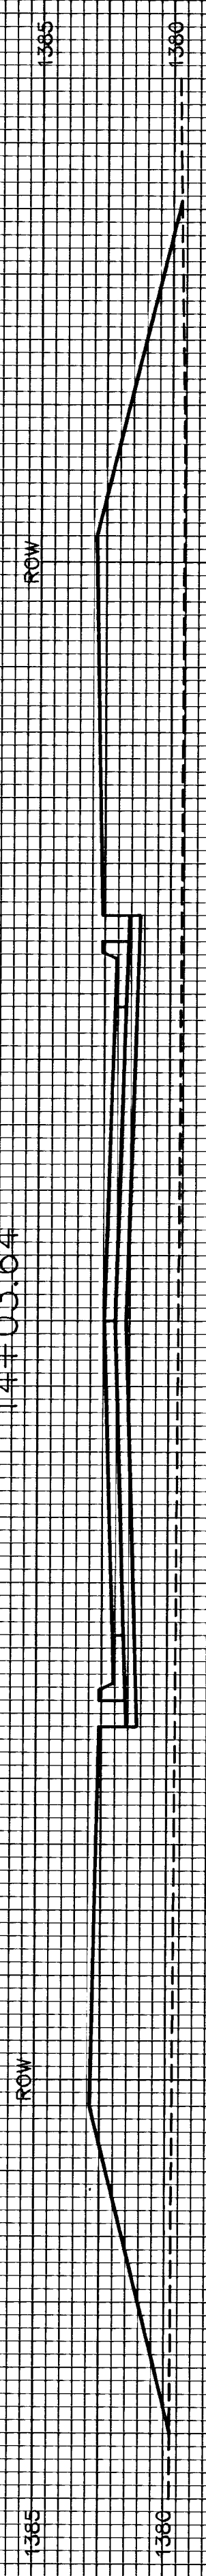


13+50

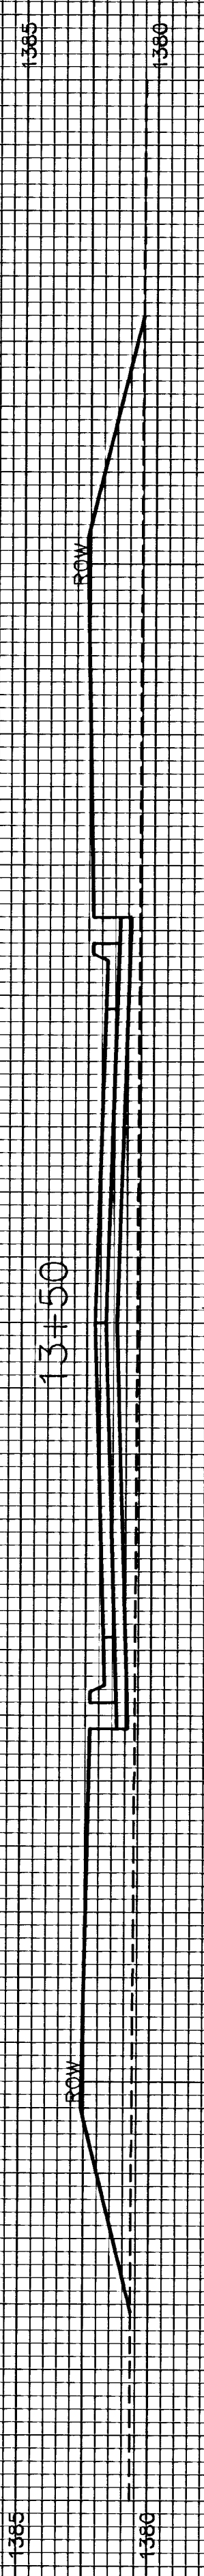


13+00

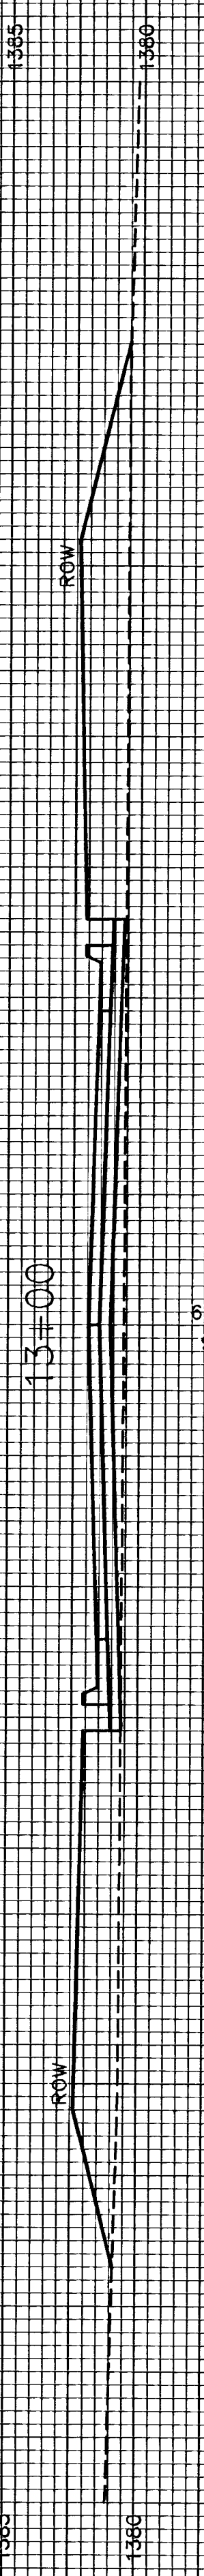


12+50

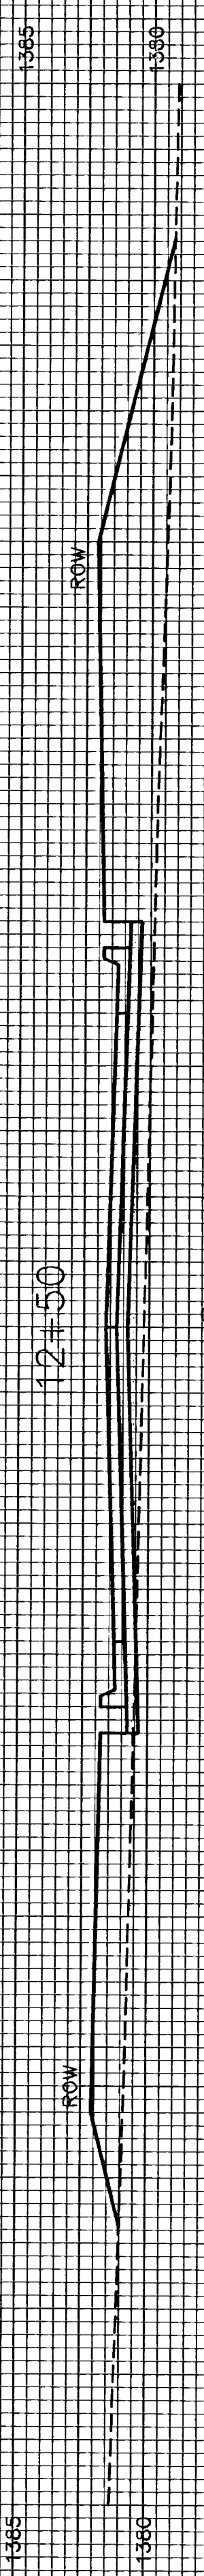


12+00

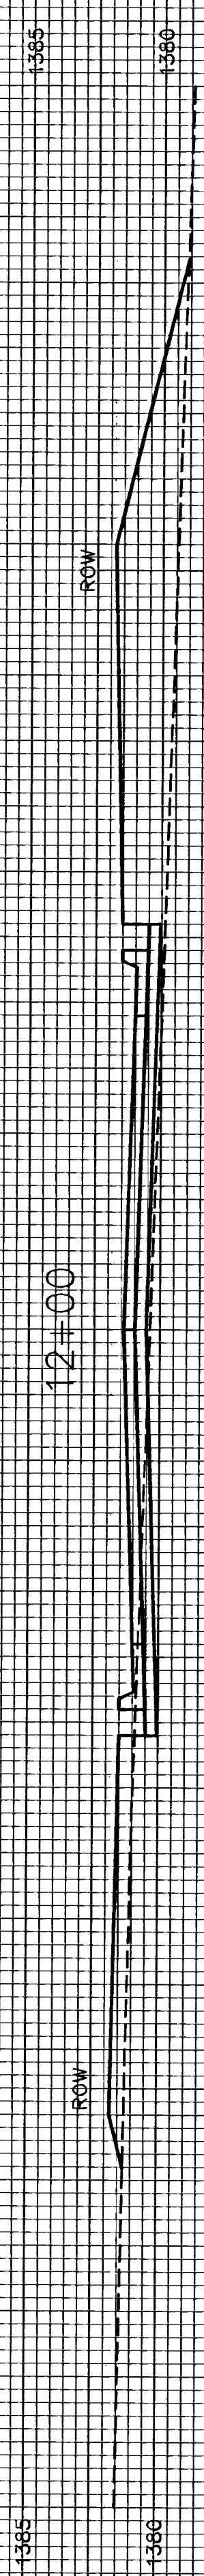


11+50

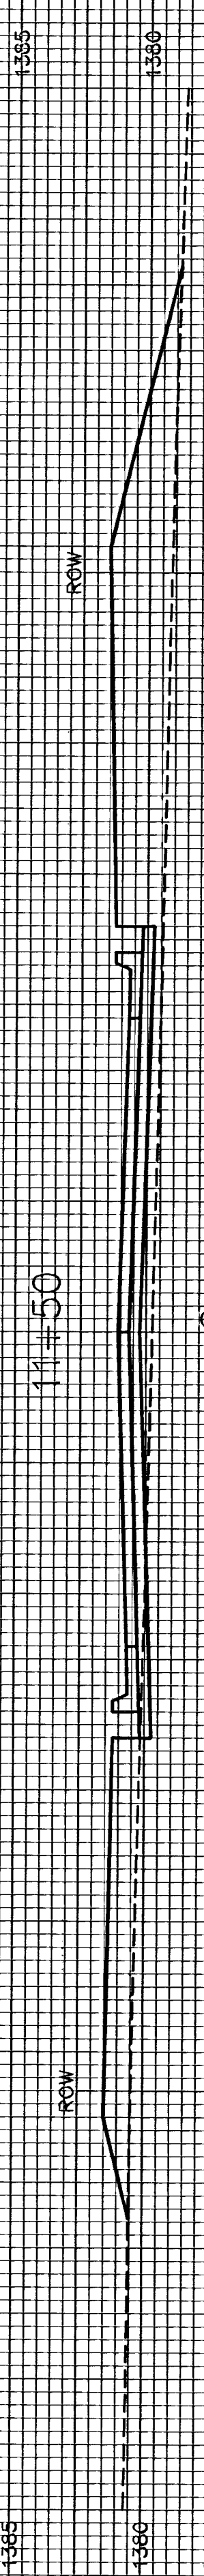

11+00

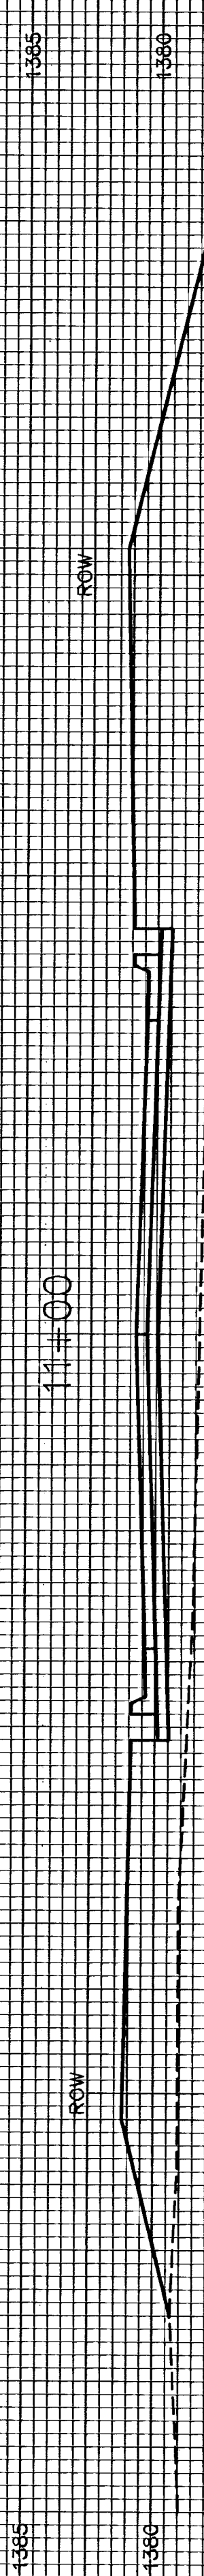

10+50

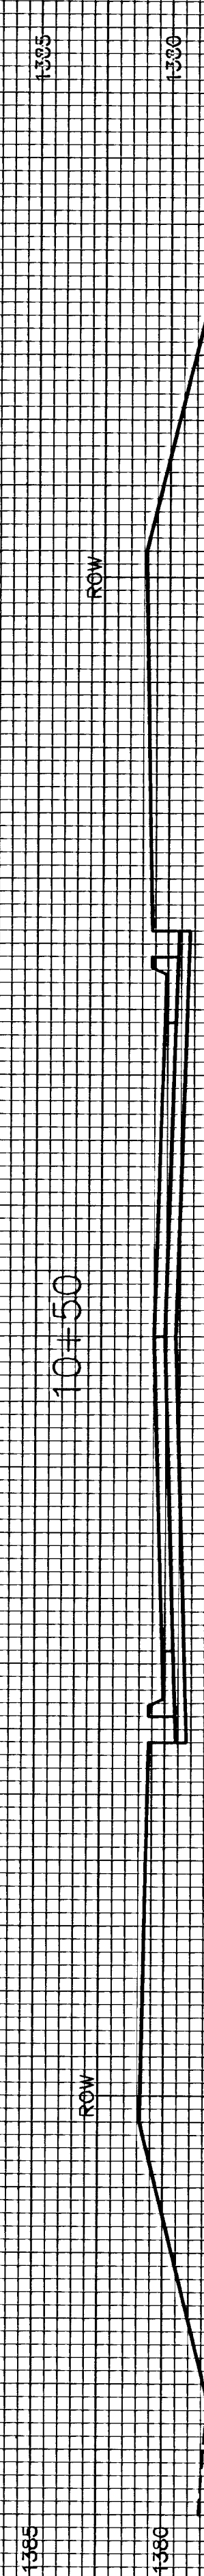

10+20.61

