

EROSION CONTROL PLAN LEGEND
(Installation Details Found in the SMP2 Plan)

-  - LIGHT STONE RIP-RAP
-  - DROP INLET PROTECTION
-  - CURB INLET PROTECTION
-  - STRAW BALE BARRIERS
-  - SILT FENCING
-  - EARTH DIKES
-  - VEGETATED AREA LEFT UNDISTURBED

NO SCALE



EROSION CONTROL MEASURE	UNITS	QUANTITY
SILT FENCE	L.F.	0
RIPRAP	S.Y.	0
DROP INLET BARRIER	EA.	1
CURB INLET BARRIER	EA.	2
STRAW BALE DITCH CHECK	EA.	0
TRENCH & BERM	L.F.	420
CURLEX	S.Y.	0
POND E.C. BLANKET	S.Y.	0
Construction Entrance	EA.	1

QUANTITIES ARE FOR INFORMATION ONLY!
CONTRACTOR SHALL VERIFY QUANTITIES PER FINAL BID QUANTITY SHEET.

Install one construction entrance onto existing paved roadway per detail, sheet 13.

NOTE: Contractor shall remove & replace existing erosion control measures as necessary for construction. Contractor shall be required to maintain all on-site erosion control items until final acceptance by the City of Wichita.

Remove trees only as necessary for sanitary sewer construction and only with permission of Developer or Baughman Co. Cost of removal to be incidental to lump sum bid item "Site Clearing & Restoration".

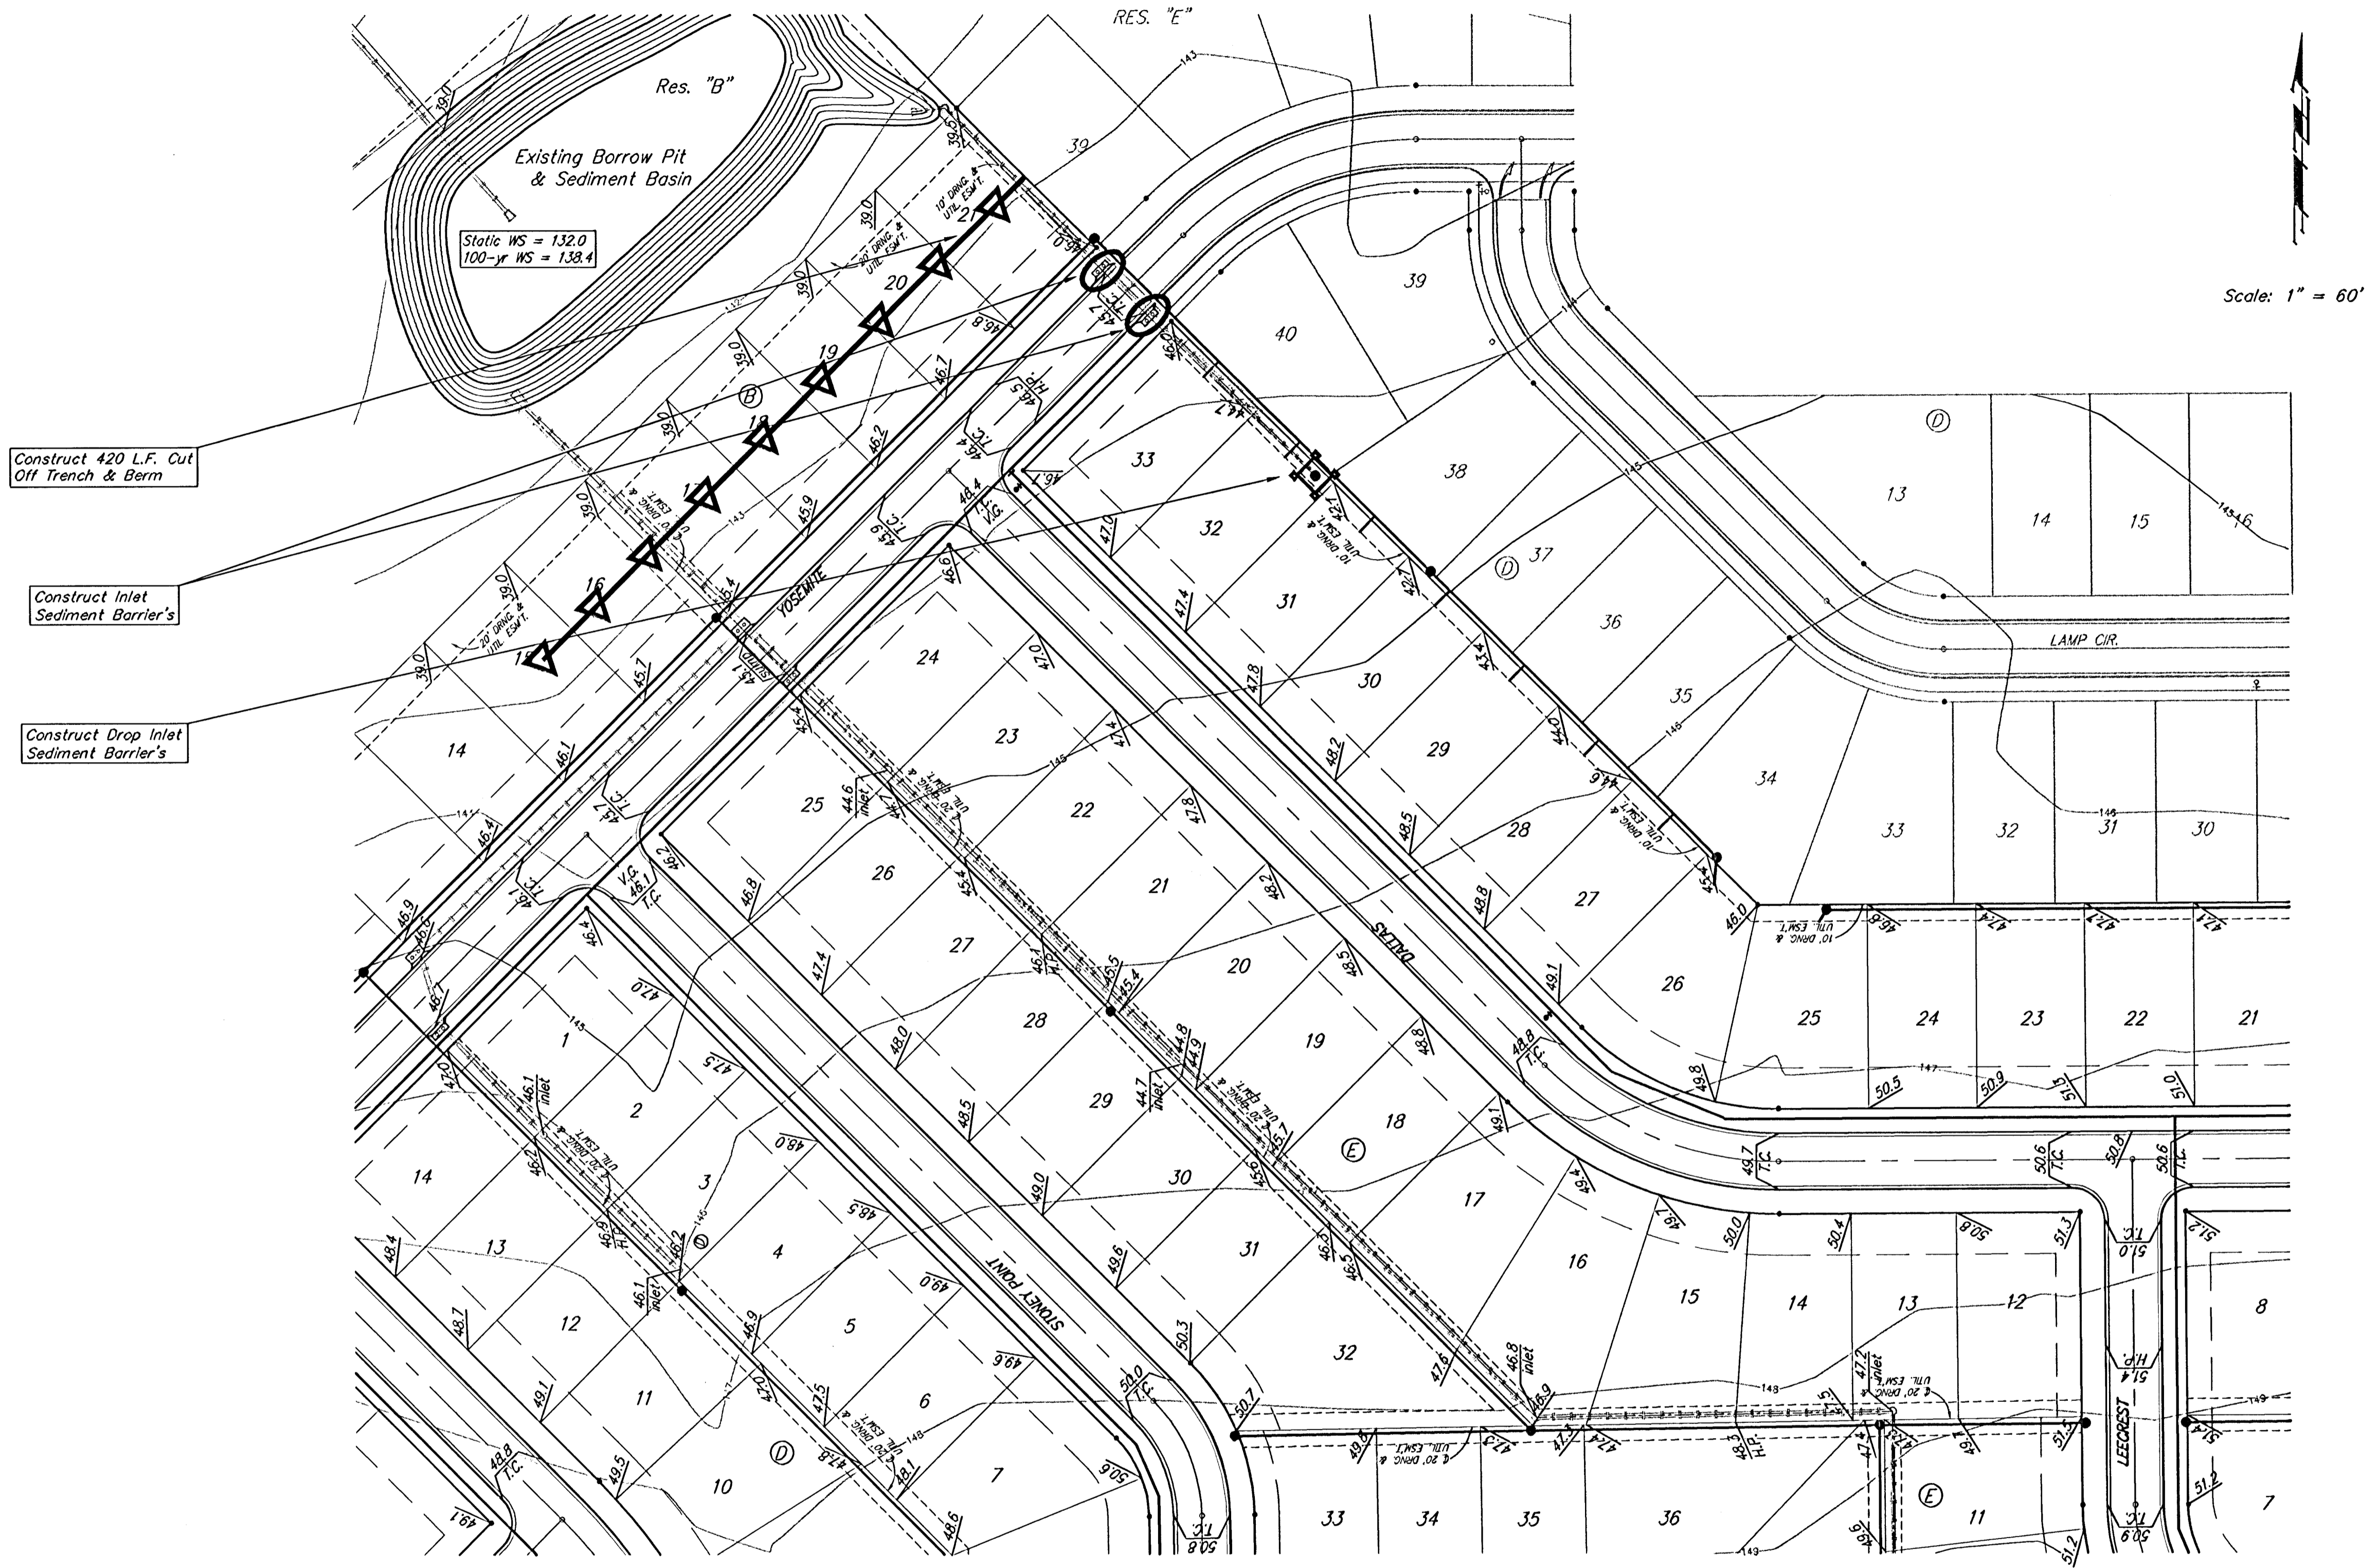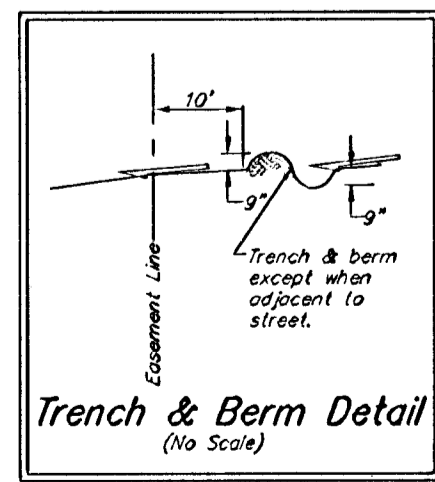

Baughman SOUTHERN RIDGE 3RD ADDITION - PH. I
EROSION CONTROL PLAN
SANITARY SEWER IMPROVEMENTS

Baughman Company, P.A. 313 Ella St. Wichita, KS 67211 P 316-263-7271 F 316-262-0149
ENGINEERING | SURVEYING | PLANNING | LANDSCAPE ARCHITECTURE

PROJECT NUMBER 468-83965	DESIGN TJW	DRAWN TJW
REVISIONS	APPROVED AEJ	DATE 07/05
	SCALE Noted	SHEET 8 OF 13

Southern Ridge 3rd\SS\SSecPlan.dwg 0501-E149