

SOUTHERN RIDGE 3RD ADDITION
WICHITA, SEDGWICK COUNTY, KANSAS

State of Kansas) SS We, Baughman Company, P.A., Surveyors in
Sedgwick County) aforesaid county and state do hereby certify that we have surveyed and
platted "SOUTHERN RIDGE 3RD ADDITION", Wichita, Sedgwick County,

We, the undersigned holders of a mortgage on the
above described property, do hereby consent to this plat of "SOUTHERN
RIDGE 3RD ADDITION", Wichita, Sedgwick County, Kansas.

Know all men by these presents that we,
the undersigned, have caused the land in the surveyors certificate to be
plotted into Lots, Blocks, Streets and Reserves to be known as "SOUTHERN
RIDGE 3RD ADDITION", Wichita, Sedgwick County, Kansas. The utility
easements are hereby granted as indicated for the construction and
maintenance of all public utilities.

Existing public easements and dedications
being vacated by virtue of K.S.A. 12-512(b).
Baughman Company, P.A.

State of )
County) SS The foregoing instrument acknowledged be-
fore me, this day of , 2005, by
of Stillwater National Bank and Trust Company, on
behalf of the bank.


My App't. Exp. , Notary Public

Reviewed in accordance with K.S.A. 58-2005
on this day of , 2005.

Managing
Jay W. Russell , Member

State of Kansas) SS The foregoing instrument acknowledged before
Sedgwick County) me, this day of , 2005, by Jay W. Russell, Managing
Member of Maize Road, L.L.C., on behalf of the limited liability company.

My App't. Exp. , Notary Public

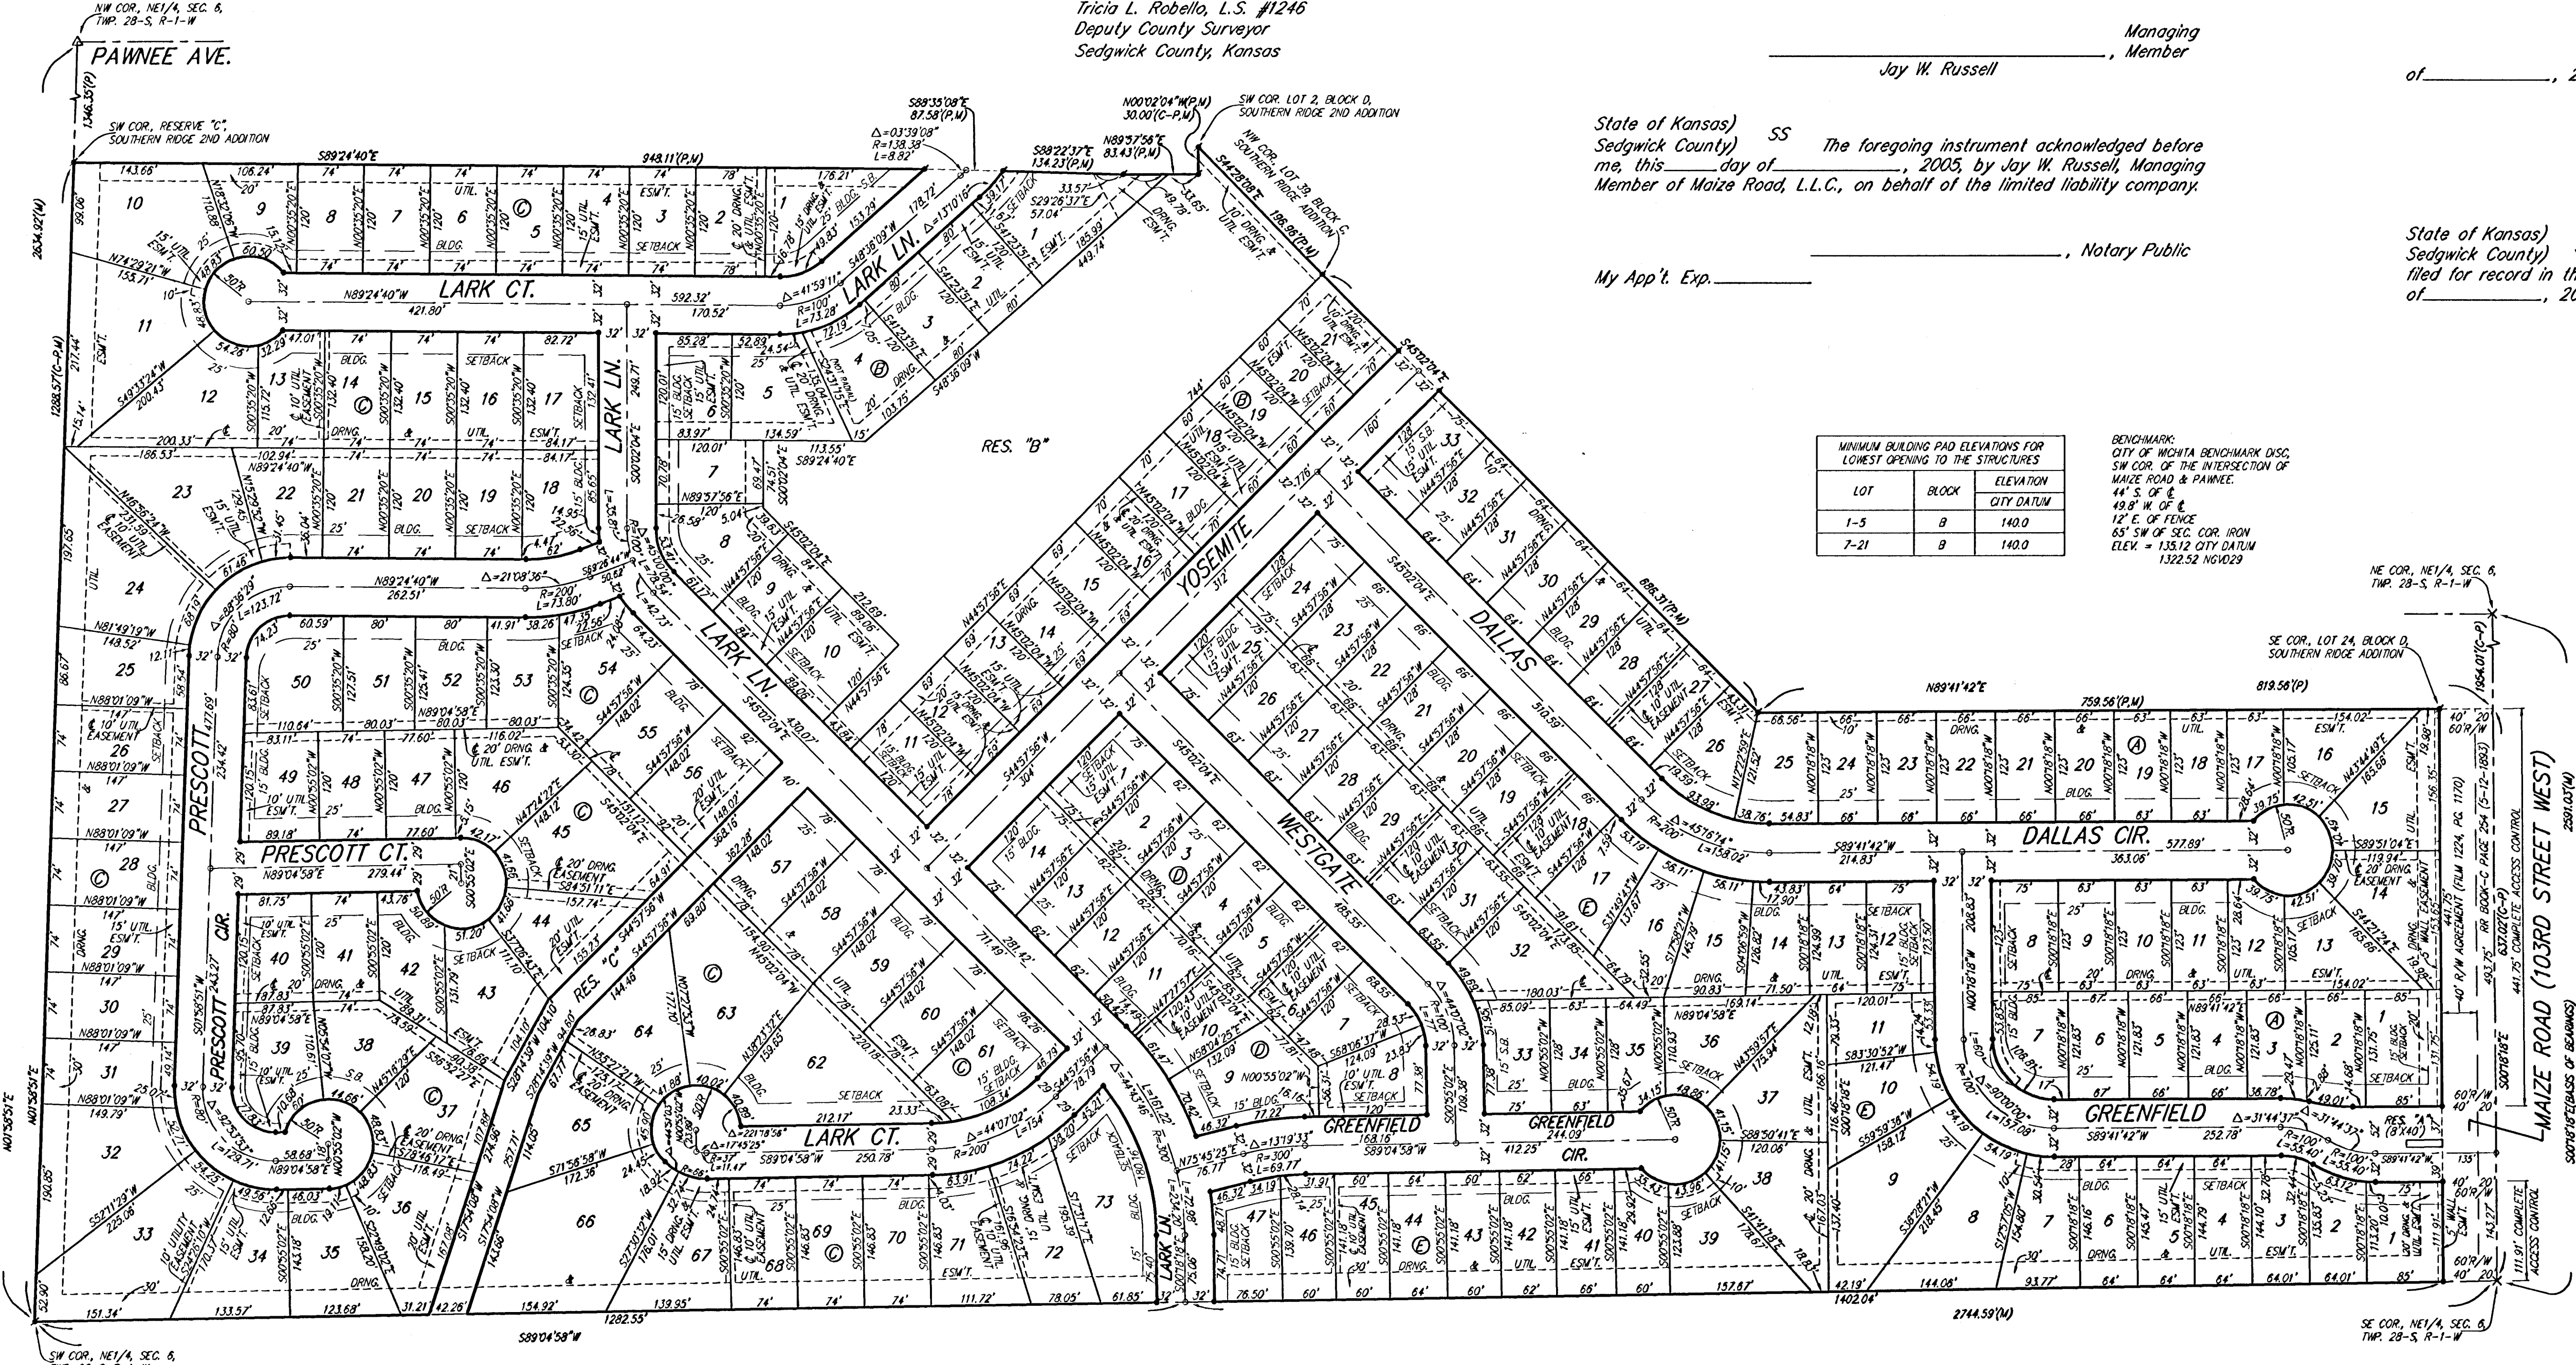

This plat of "SOUTHERN RIDGE 3RD
ADDITION", Wichita, Sedgwick County, Kansas has been submitted to and
approved by the Wichita-Sedgwick County Metropolitan Area Planning
Commission, Wichita, Kansas.
Dated this day of , 2004.
Wichita-Sedgwick County Metropolitan Area Planning Commission

Morris K. Dunlap , Chair

John L. Schlegel , Secretary

This plat approved and all dedications
shown hereon accepted by the City Council of the City of Wichita,
Kansas, this day of , 2005.

Carlos Mayans , Mayor

Karen Sublett , City Clerk

Entered on transfer record this day
of , 2005.

Don Brace , County Clerk

State of Kansas) SS This is to certify that this plat has been
Sedgwick County) the office of the Register of Deeds, this day
of , 2005 at o'clock M, and is duly recorded.

Bill Meek , Register of Deeds

Linda Kizzire , Deputy

Baughman Company, P.A.
315 Ellis St. Wichita, KS 67211 P 316-262-7271 F 316-262-0149