


STATE	PROJECT NO.	YEAR	SHEET NO.	TOTAL SHEETS
KANSAS	468-84152	2007	12	14

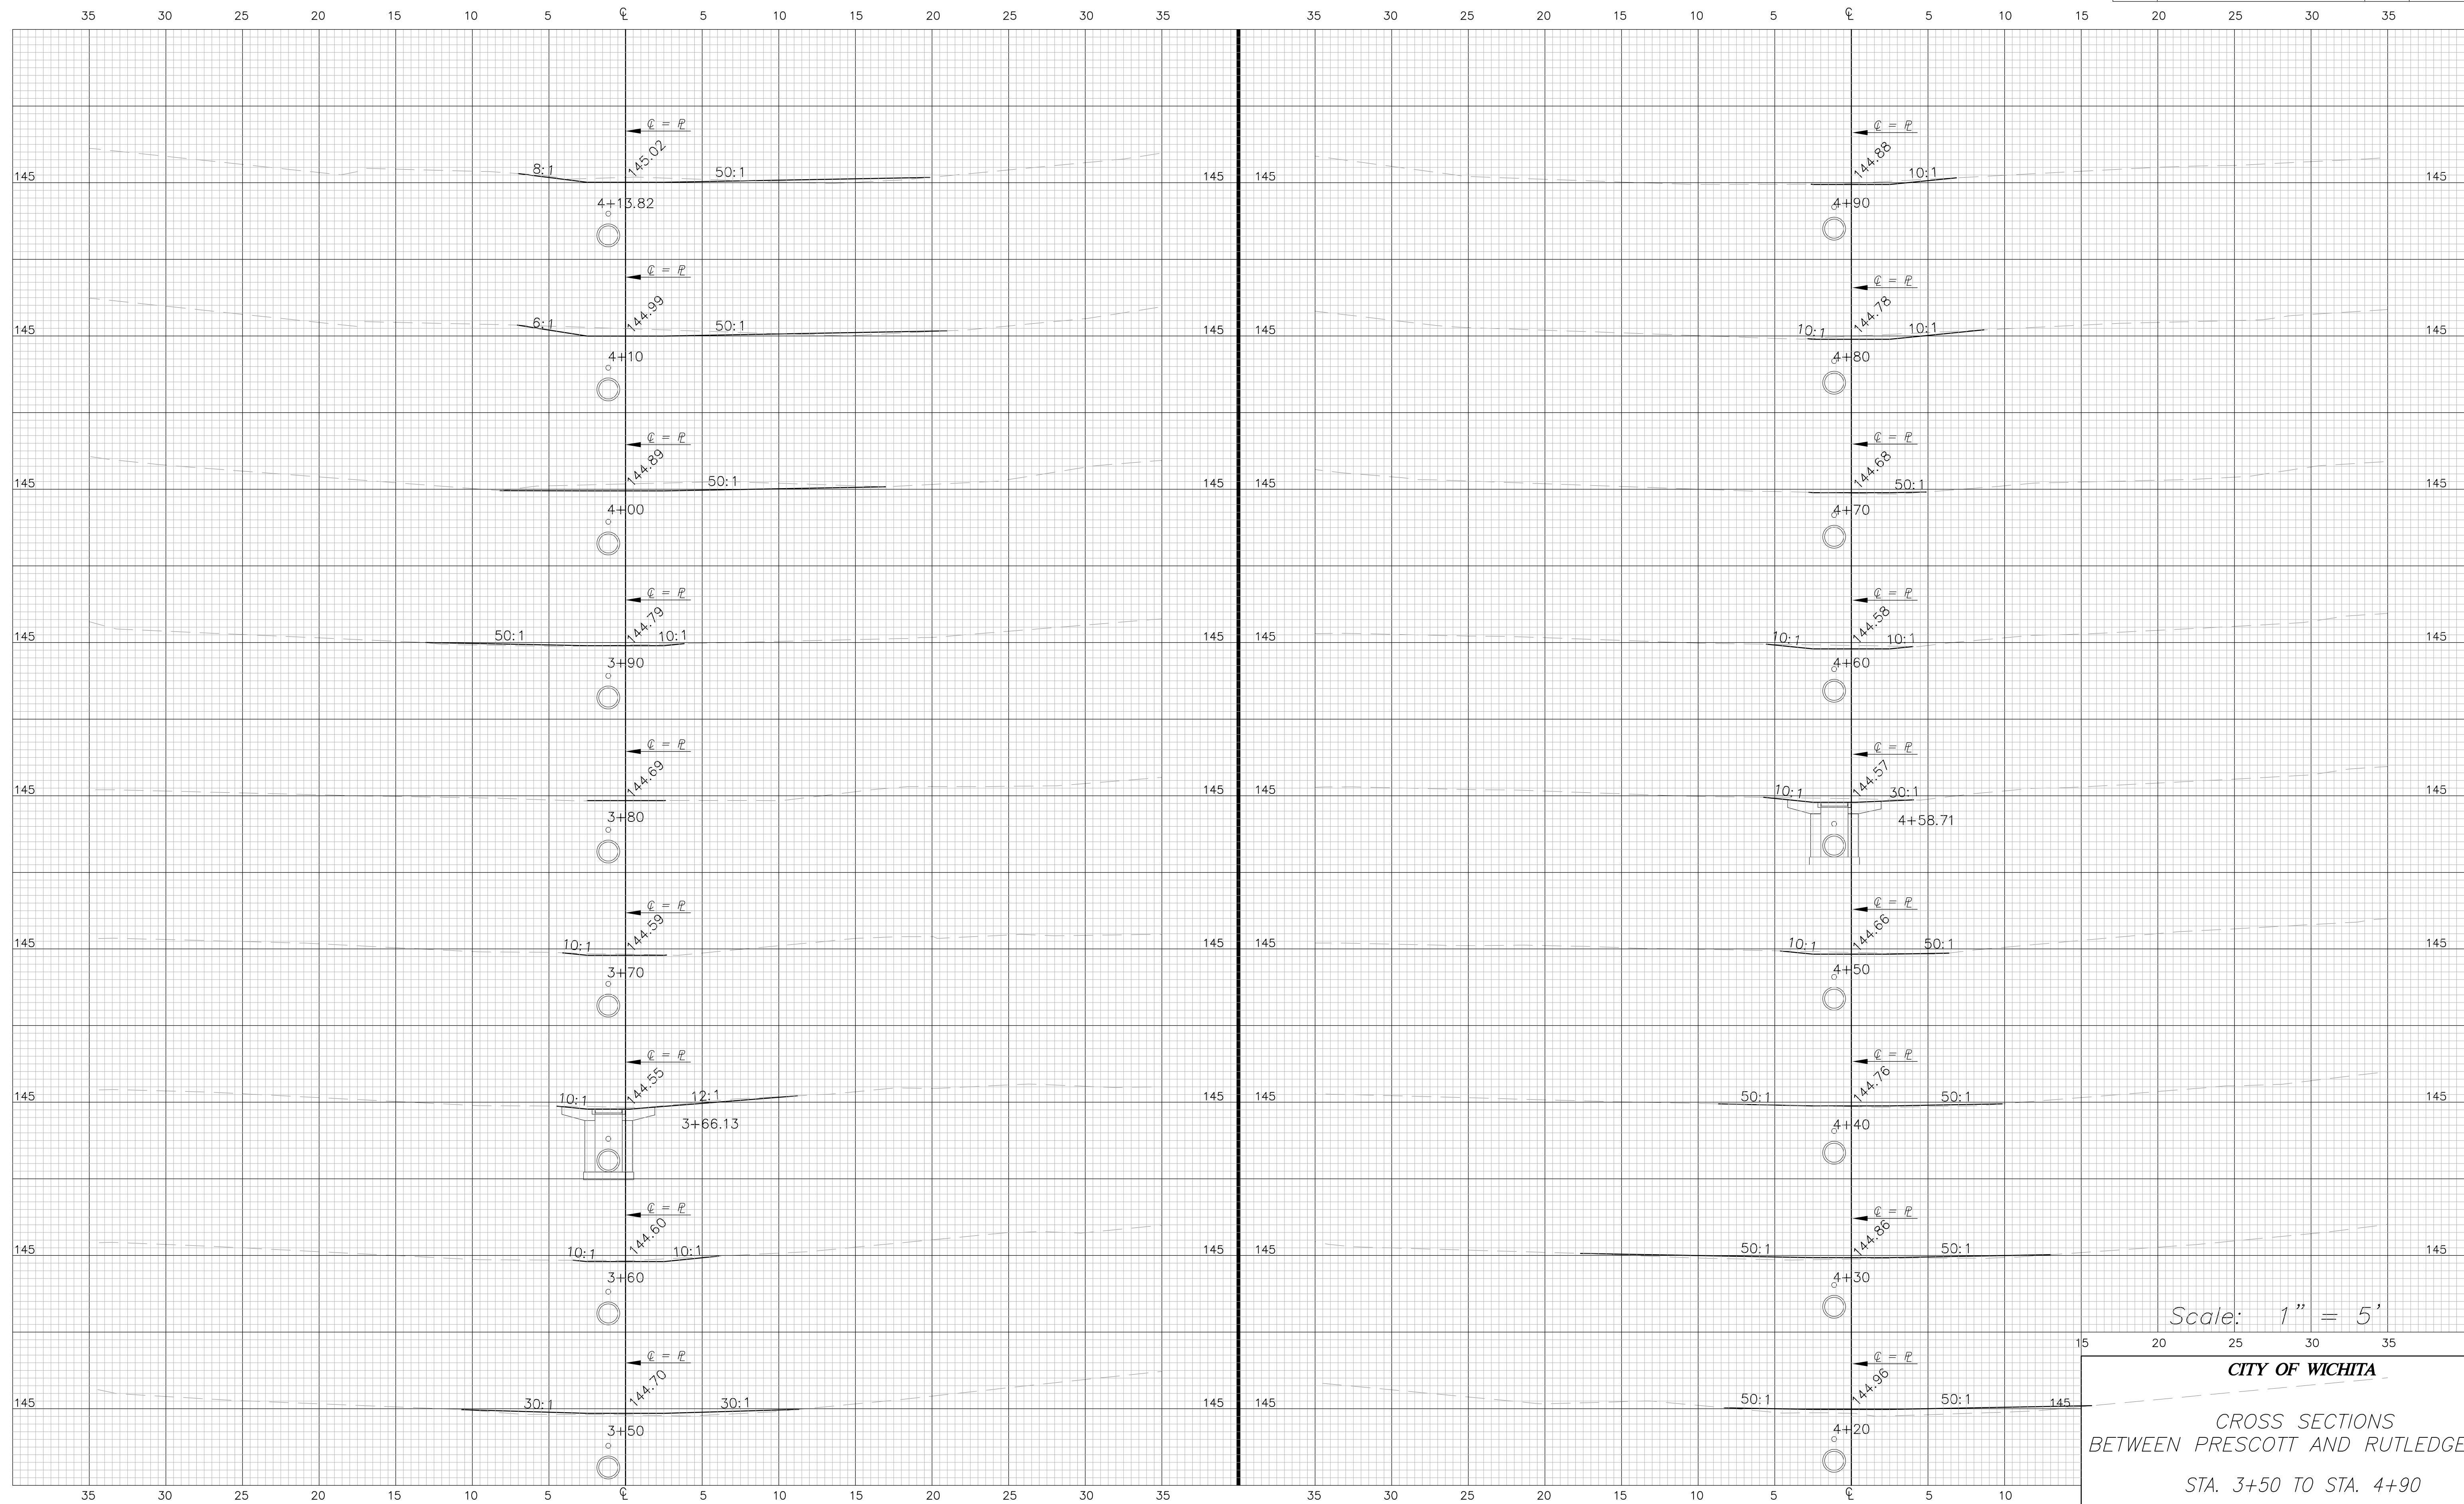

Scale: 1" = 5'

CITY OF WICHITA
 CROSS SECTIONS
 BETWEEN PRESCOTT AND RUTLEDGE CIR.
 STA. 3+50 TO STA. 4+90