


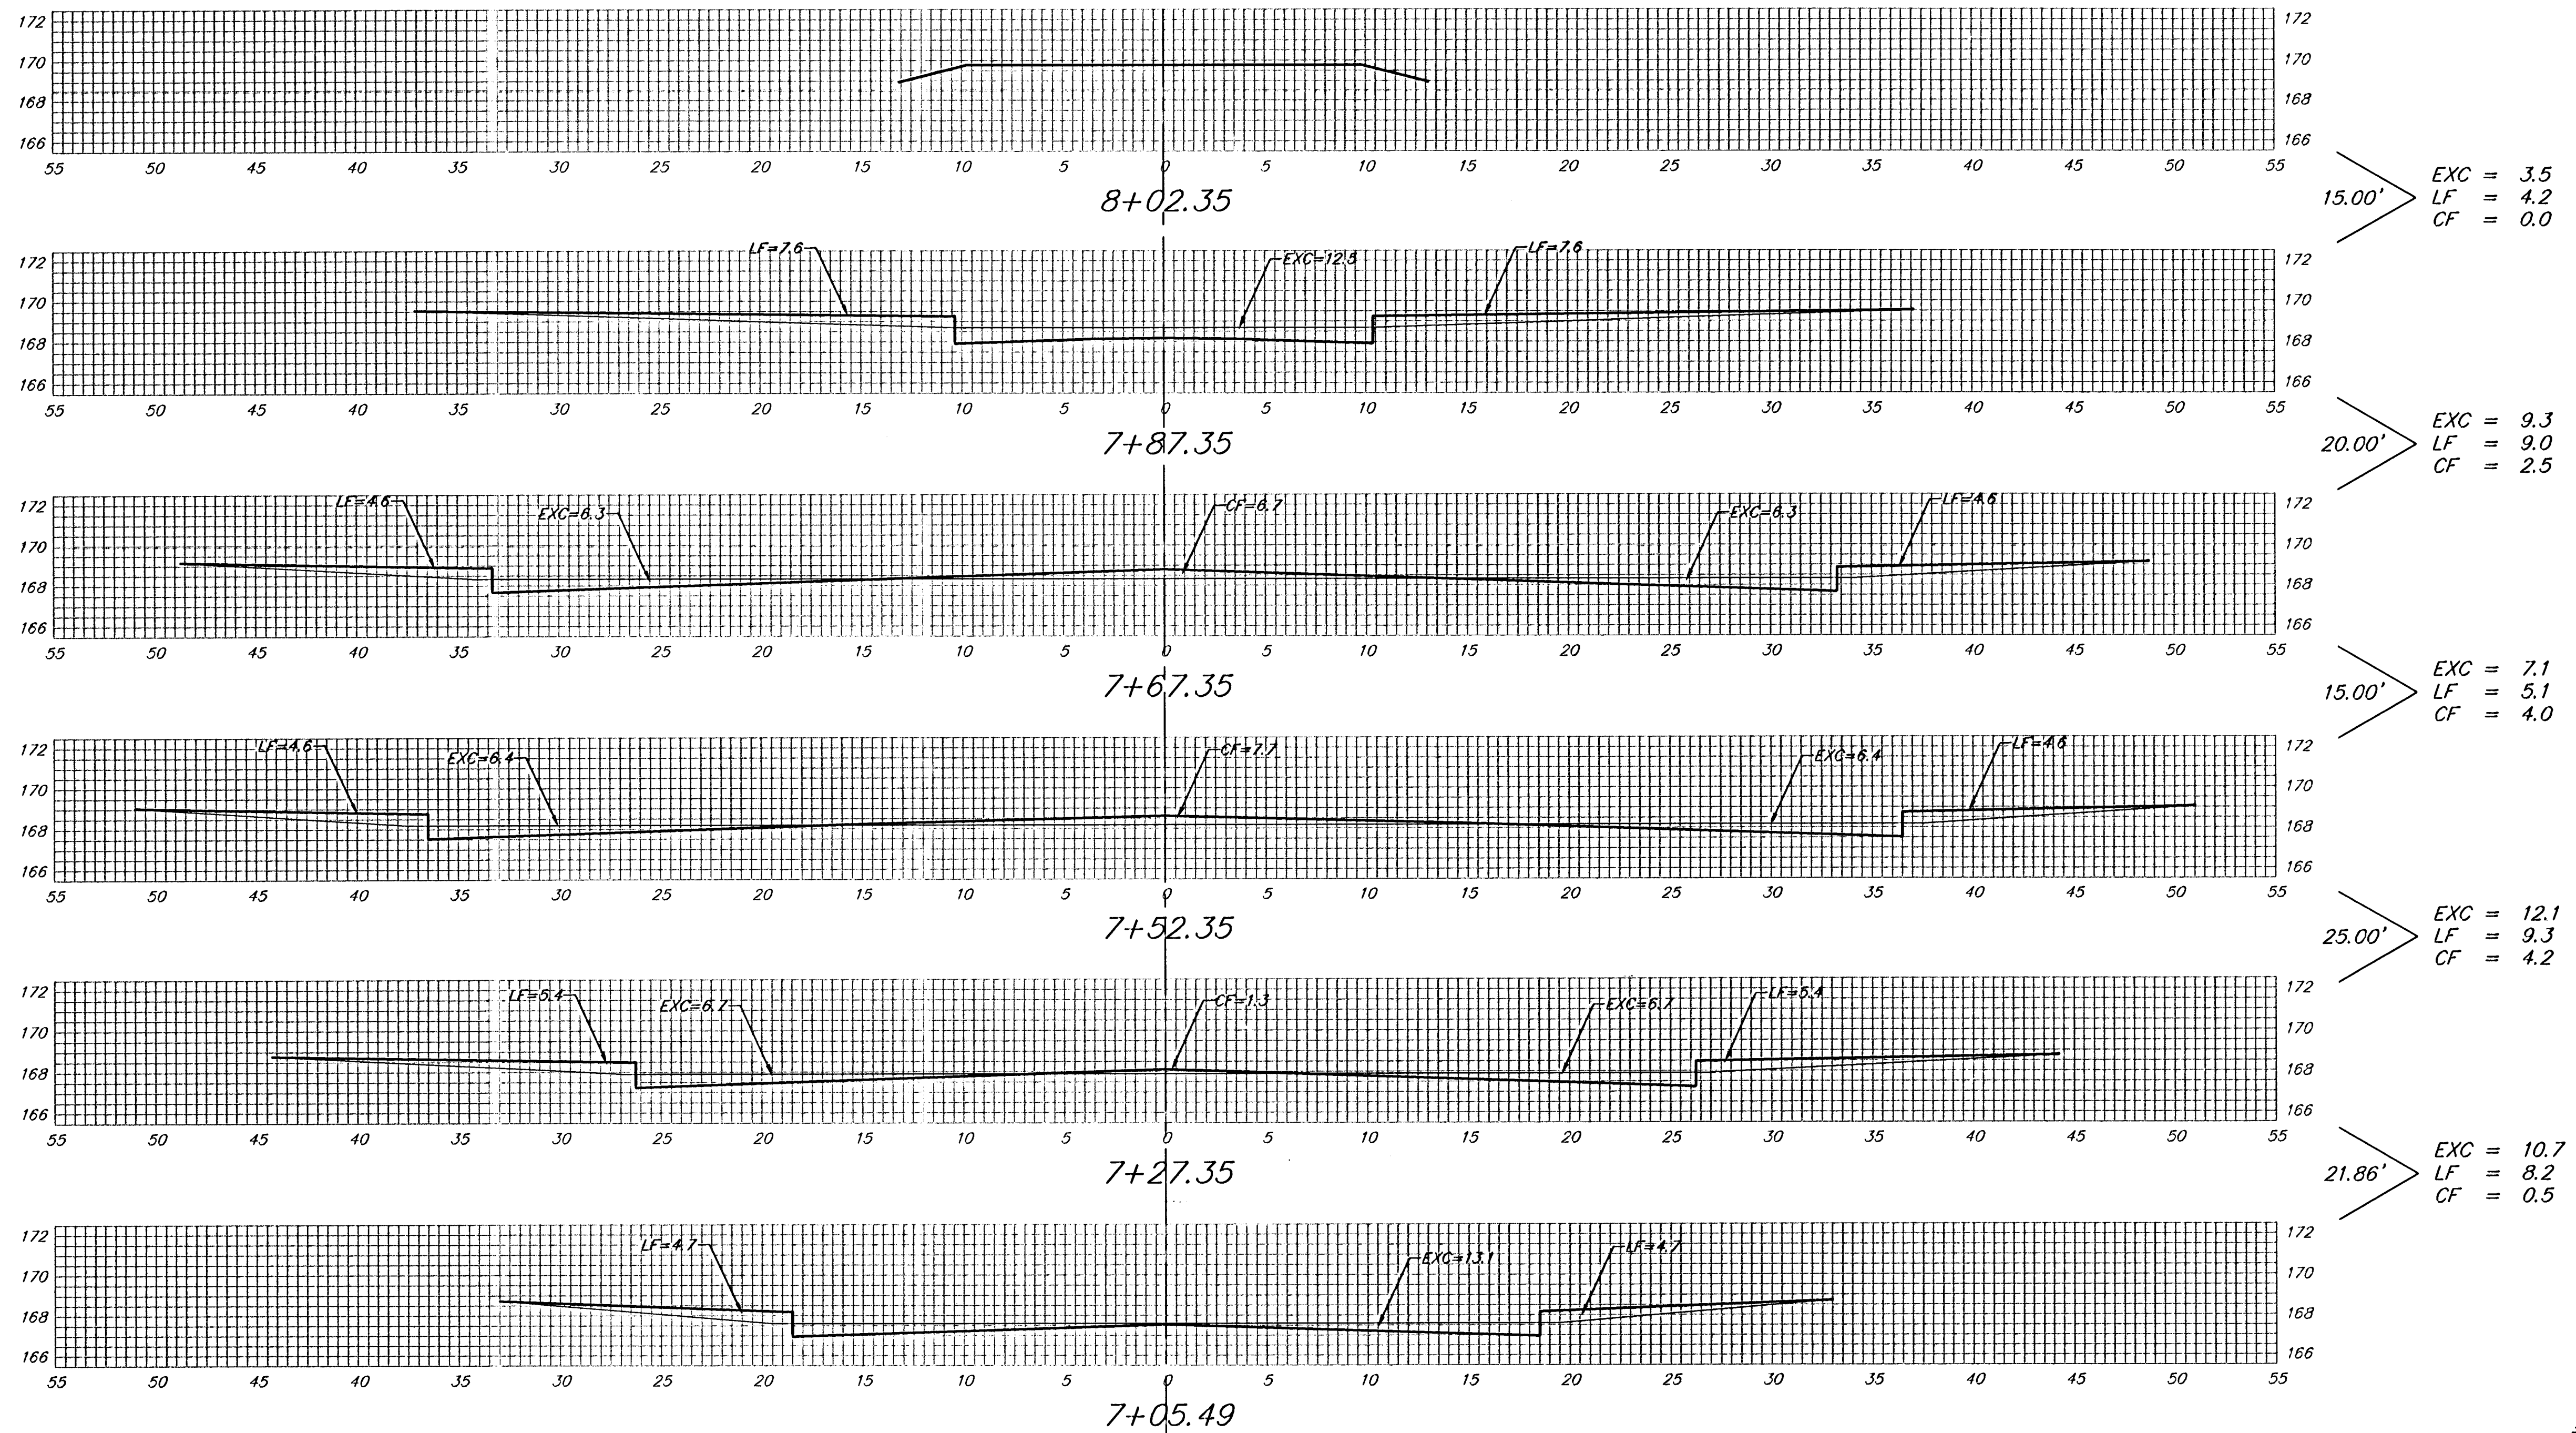

TAYLOR CIR. (LOTS 10-28, BLOCK C)

Sheet Totals:
Excavation = 42.7 C.Y.
Loose Fill = 35.8 C.Y.
Compacted Fill = 11.2 C.Y.

