


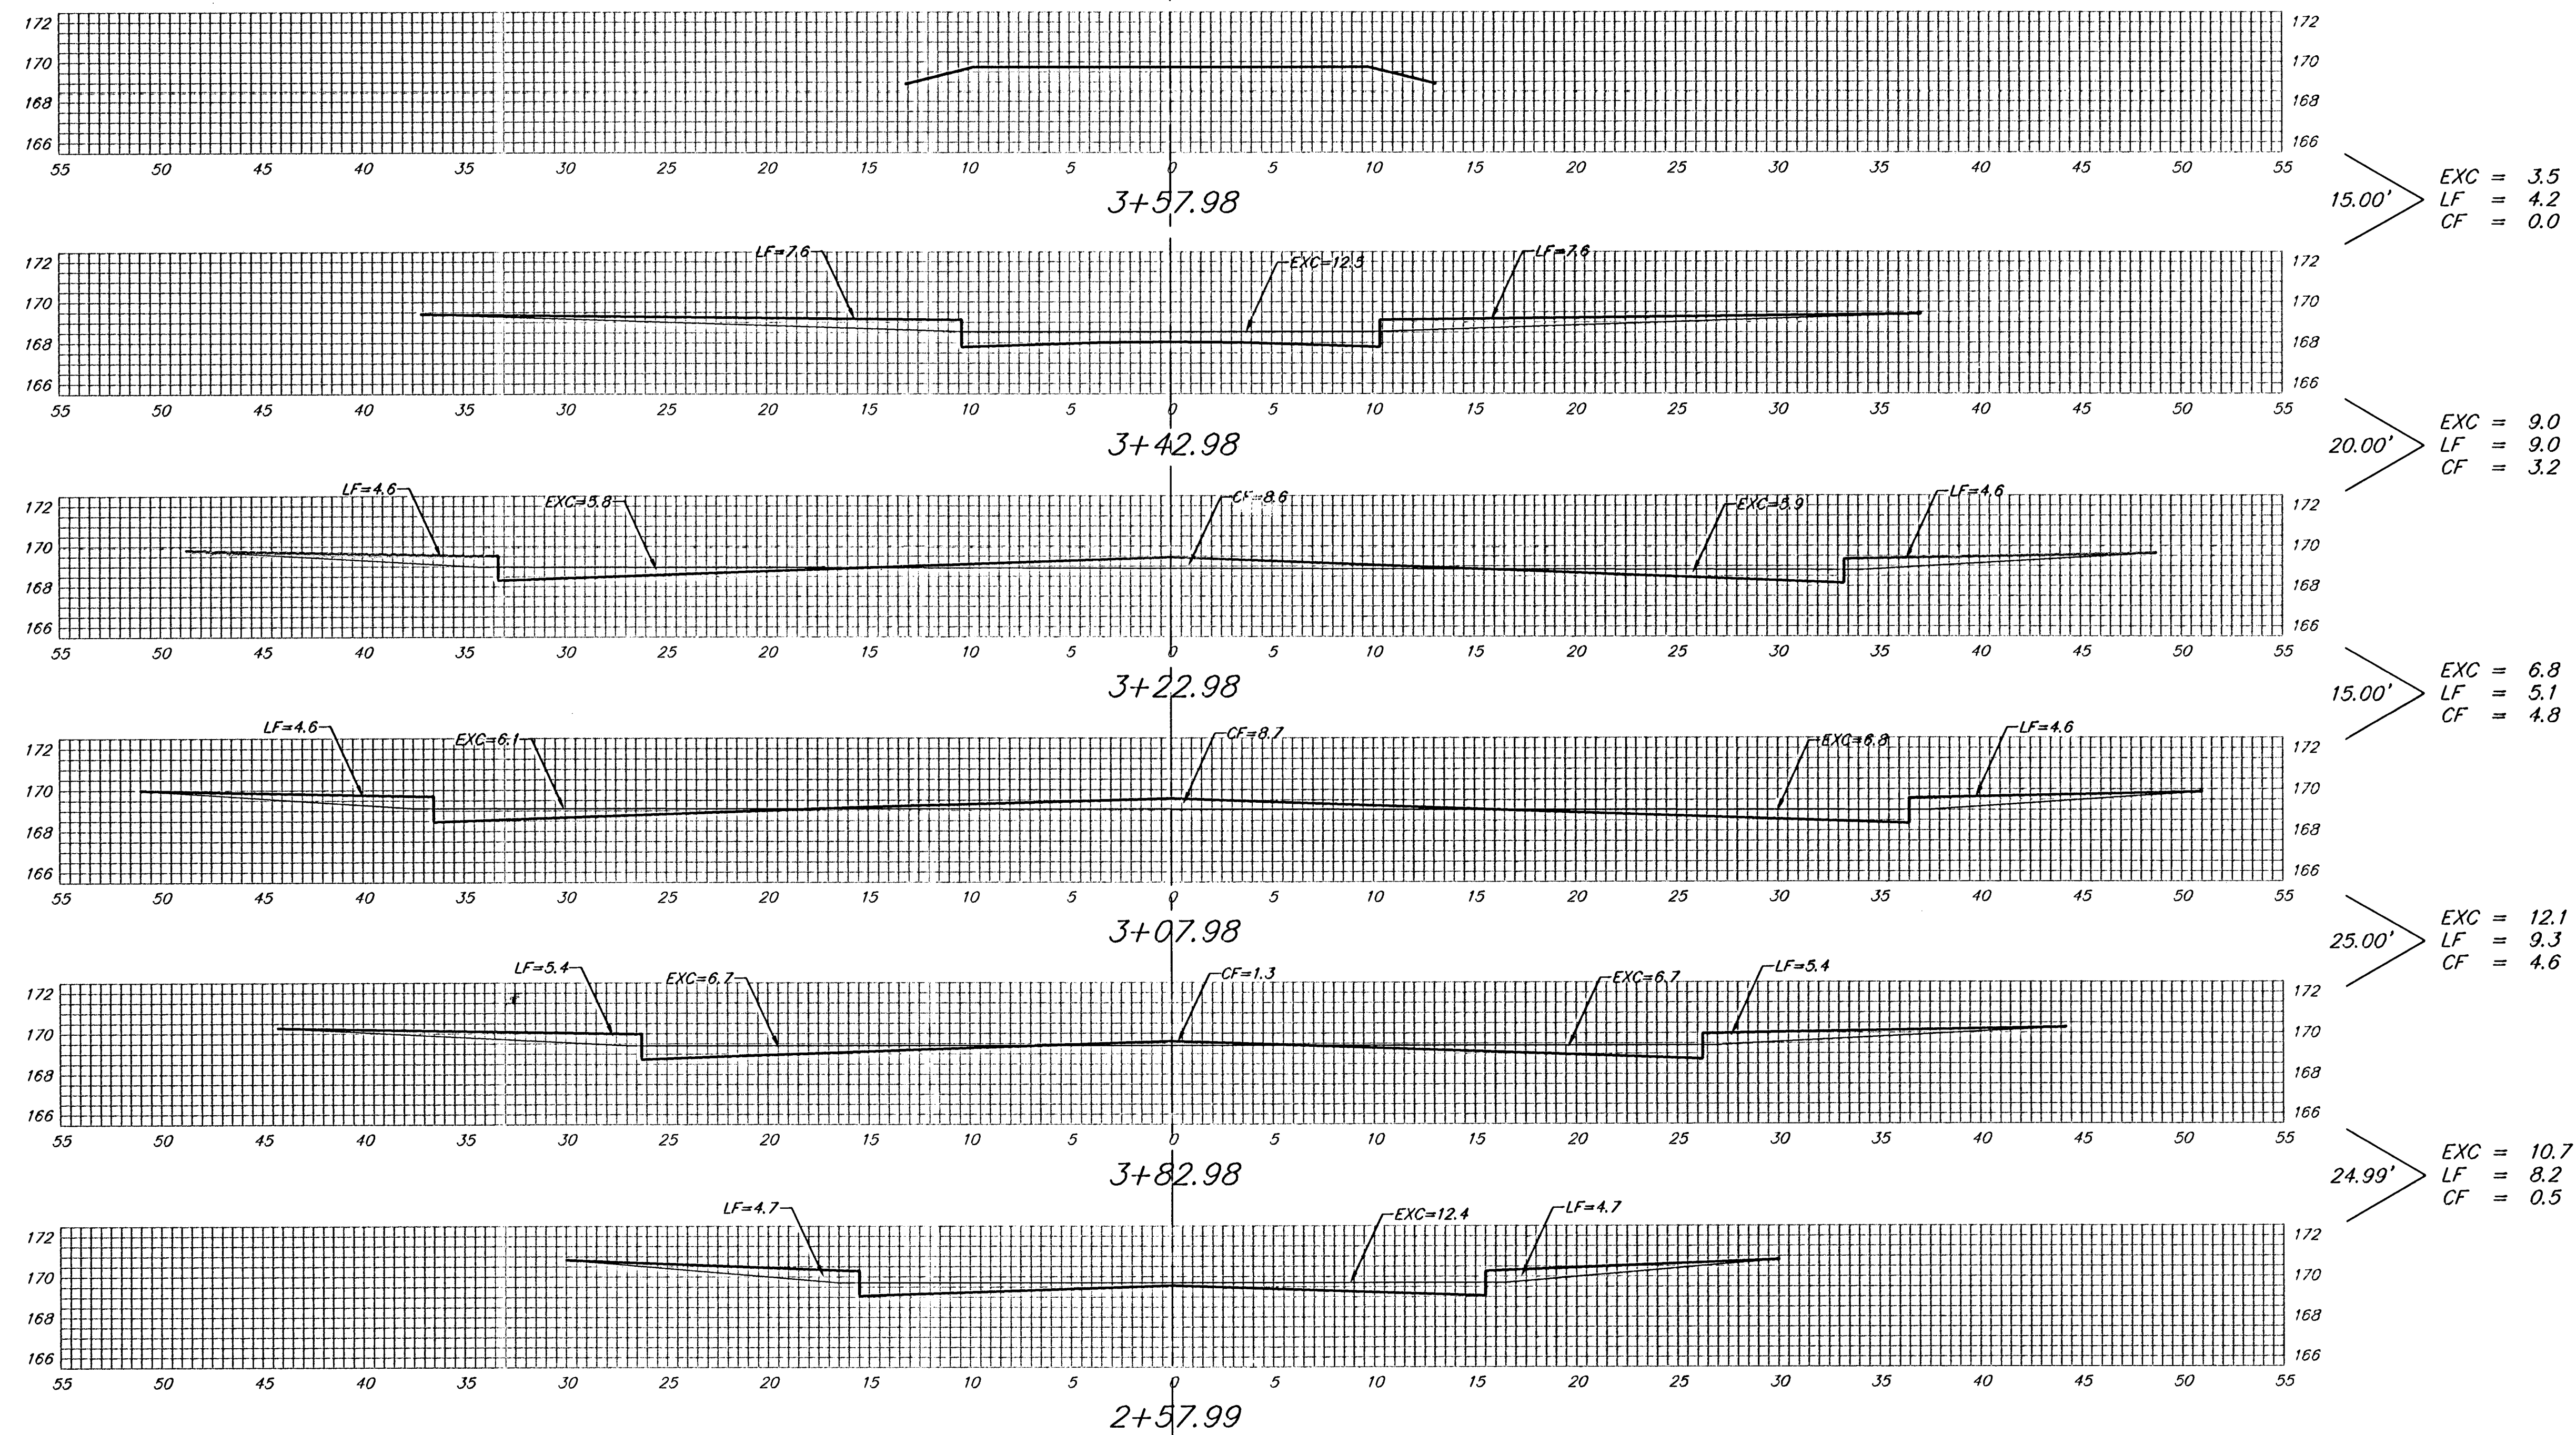

THOROUGHbred CT.

Sheet Totals:
 Excavation = 42.1 C.Y.
 Loose Fill = 35.8 C.Y.
 Compacted Fill = 13.1 C.Y.