
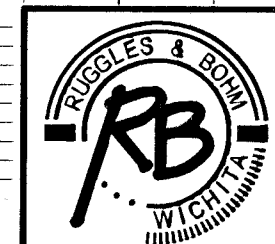


| NUMBER | TYPE            | SERVING |           |          | STATION | DIRECTION | FOR INFORMATION ONLY       |    |
|--------|-----------------|---------|-----------|----------|---------|-----------|----------------------------|----|
|        |                 | LOT NO. | BLOCK NO. | LINE NO. |         |           | APPROXIMATE LENGTH 4" PIPE |    |
| 9      | 8"x4" Saddle    | 23      | 1         | 1        | 15+60.2 | N         | 17.24                      | 9' |
| 10     | 8"x4" Saddle    | 22      | 1         | 1        | 16+15.1 | N         | 16.54                      | 9' |
| 11     | 8"x4" Saddle    | 21      | 1         | 1        | 16+80.2 | N         | 20.94                      | 9' |
| 12     | 8"x4" Saddle    | 20      | 1         | 1        | 17+45.1 | N         | 47.94                      | 9' |
| 13     | 4" Manhole Stub | 18      | 1         | 1        | 17+94.6 | E         | 9'                         | NA |
|        |                 |         |           |          |         |           | 12+06.77                   |    |

NOTE: Vertical Riser Pipe shall be extended to 2' minimum above ground water elevation and 4' maximum below proposed ground elevation.

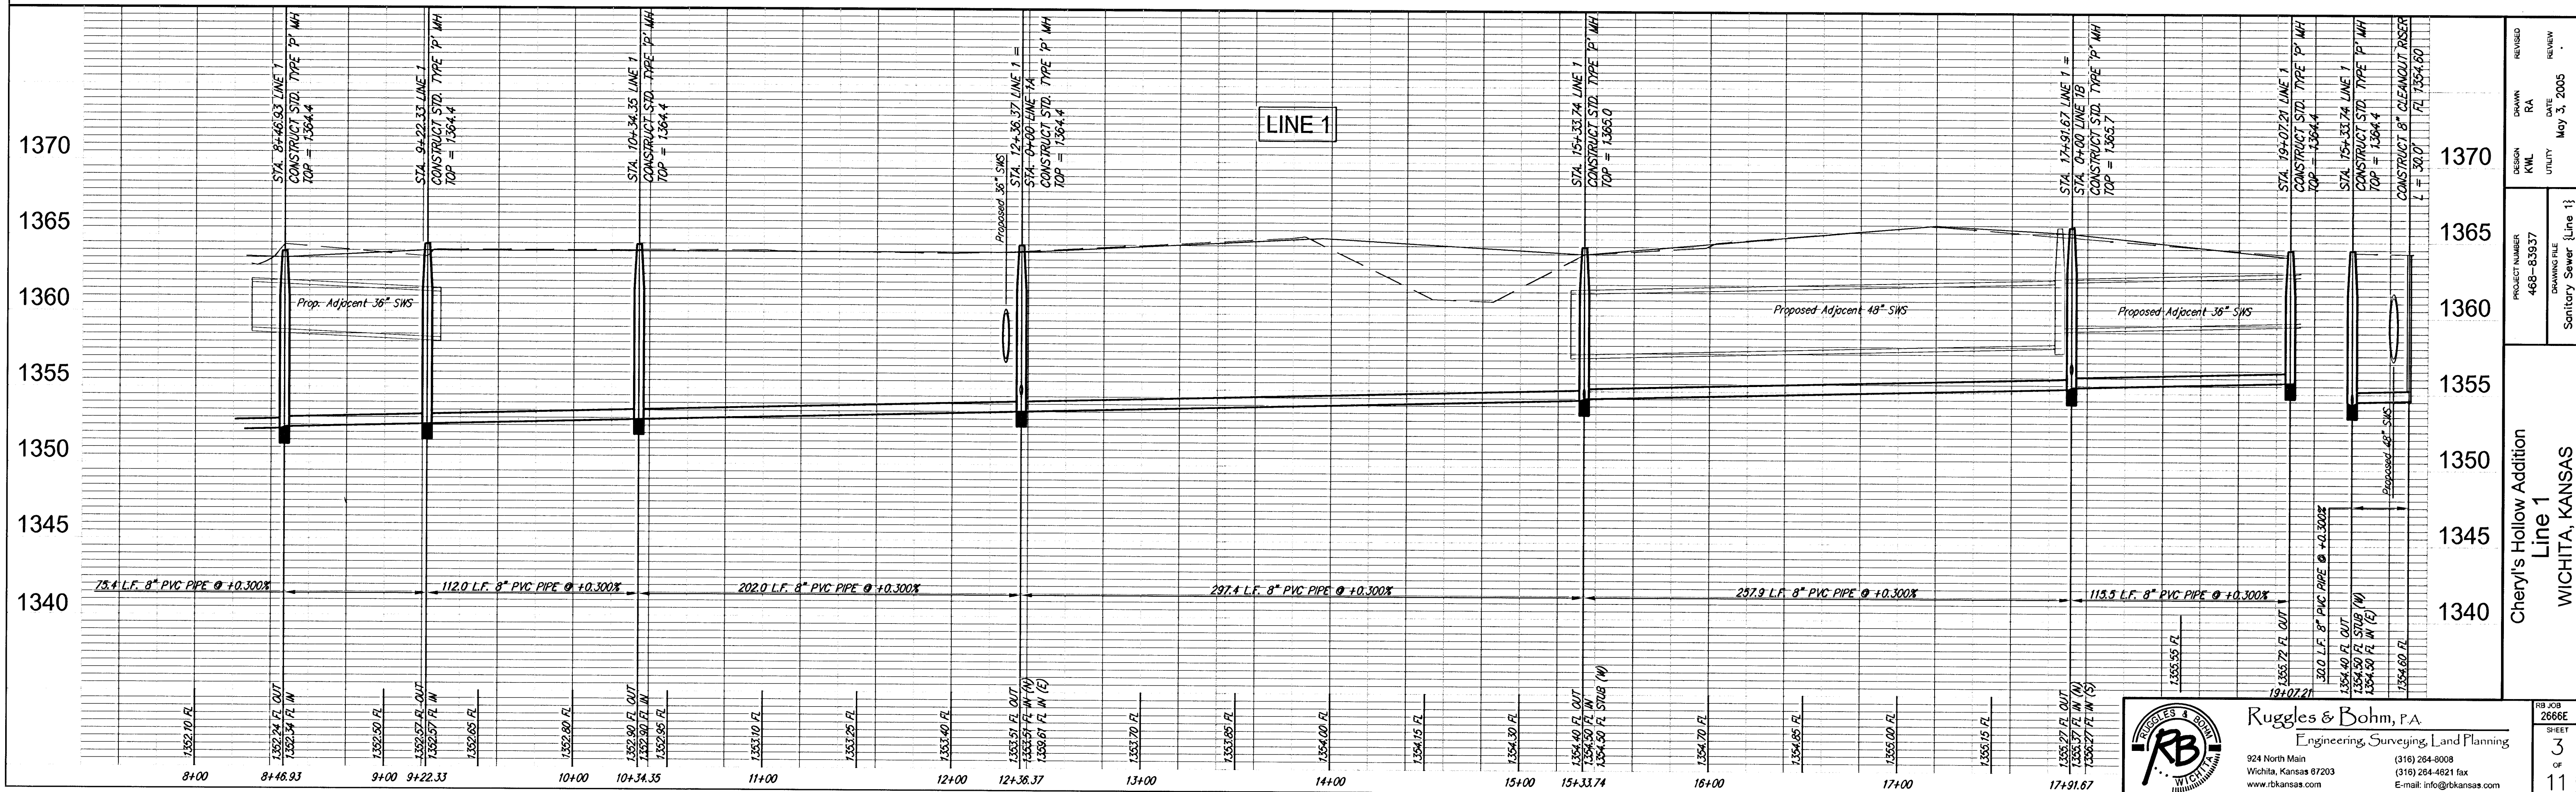

Ruggles & Bohm, P.A.  
Engineering, Surveying, Land Planning  
924 North Main  
Wichita, Kansas 67203  
www.rbkansas.com  
(316) 264-8008  
(316) 264-4621 fax  
E-mail: info@rbkansas.com

PROJECT NUMBER: 468-83937  
DRAWING FILE: Sanitary Sewer (Line 1)  
SHEET: 3 OF 11  
DATE: May 3, 2005  
REVIEW: RBK  
REVISION: RBK  
CHERYL'S HOLLOW ADDITION  
LINE 1  
WICHITA, KANSAS