


BENCHMARKS:

BM #1: C.O.W. disc at SW corner of intersection.
30.00'± S. of CL of 13th St. N.
35.00'± W. of CL of 135th St. W.
Elev. = 168.25 City Datum

BM #2: Small RR spike in 4th HLP
W. of 135th St. W. on south side of 13th St. N. (N. face of HLP).
Elev. = 179.24 City Datum


BM #3: RR spike in Power Pole.
1321.65 W. of 135th St. W.
30' N. of 13th St. N.
Elev. = 178.45 City Datum

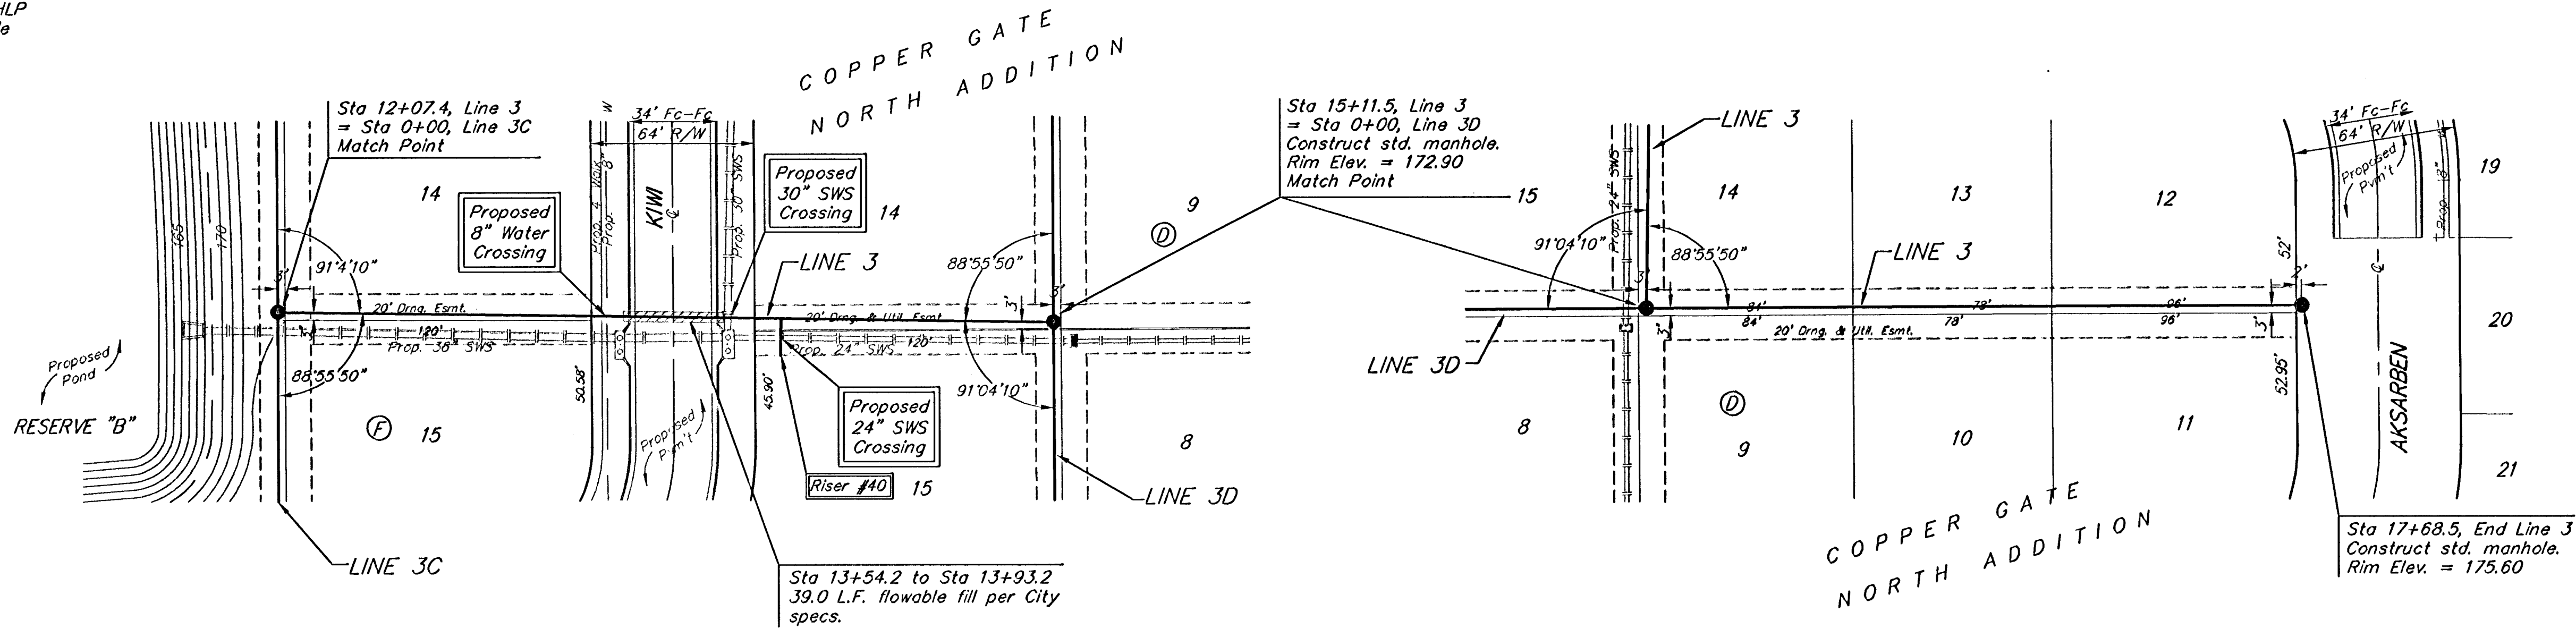

SEWER SERVICE TABLE

NUMBER	TYPE	LOCATION			FOR INFORMATION ONLY	
		LOT NO.	BLOCK NO.	LINE NO.	STATION\ DIRECTION	APPROXIMATE LENGTH 4" PIPE VERTICAL HORIZONTAL
40	8" X 4" Tee	15	D	3	14+05/Rt. 0.5	4' 15'

NOTE: Vertical Riser Pipe shall be extended to 2' minimum above ground water elevation and 4' maximum below proposed ground elevation.

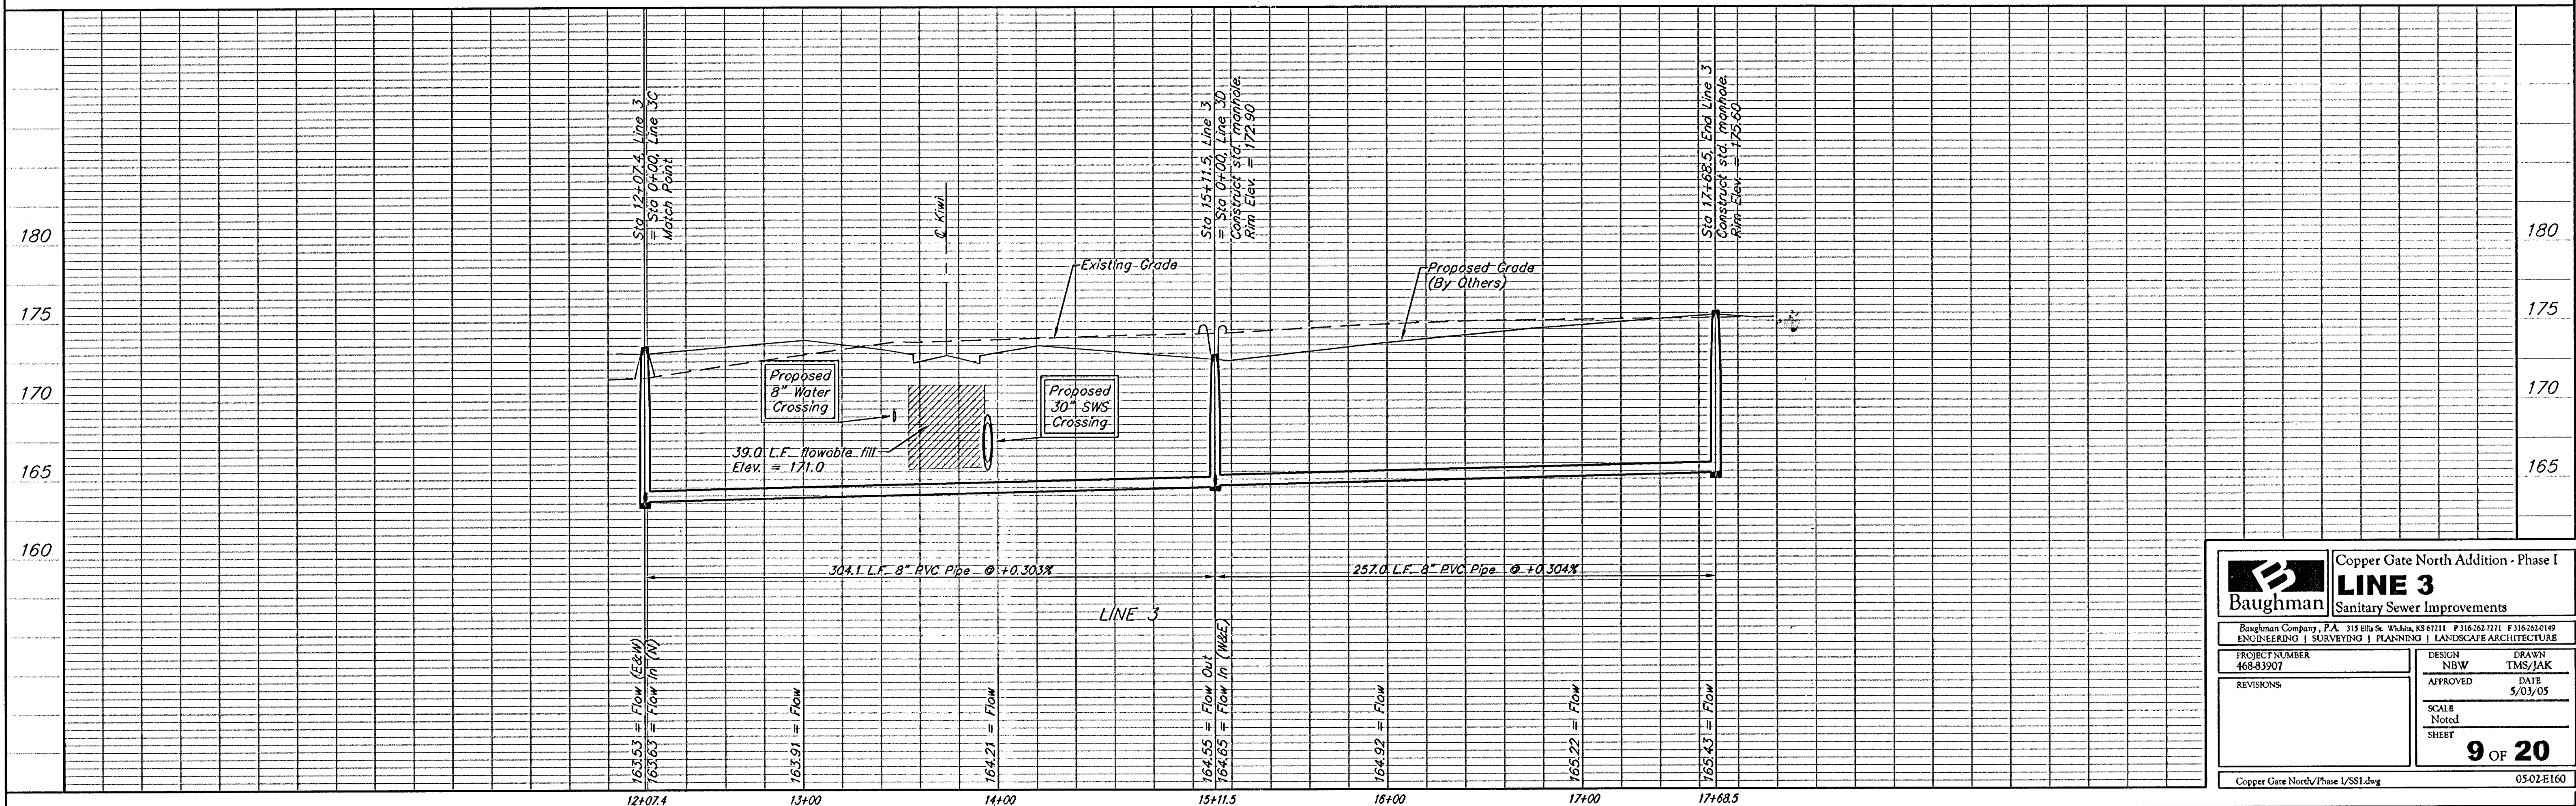



Baughman

Copper Gate North Addition - Phase I

LINE 3

Sanitary Sewer Improvements

PROJECT NUMBER
468-83907

DESIGN
NBW

APPROVED
TMS/JAK

DATE
5/03/05

REVISIONS

SCALE
Noted

SHEET
9 OF 20

Copper Gate North/Phase I/SS1.dwg

0502E160