


BENCHMARK:
City Disc In T.C. Adj. to F.H.
38' South of intersection of
Onewood and Auburn Hills.
Elev. = 178.48 (City Datum)

"□" cut in south curb of
Onewood 272' west of C.L.
Auburn Hills.
Elev. = 179.73 (City Datum)

Scale: 1" = 20'
• = Iron

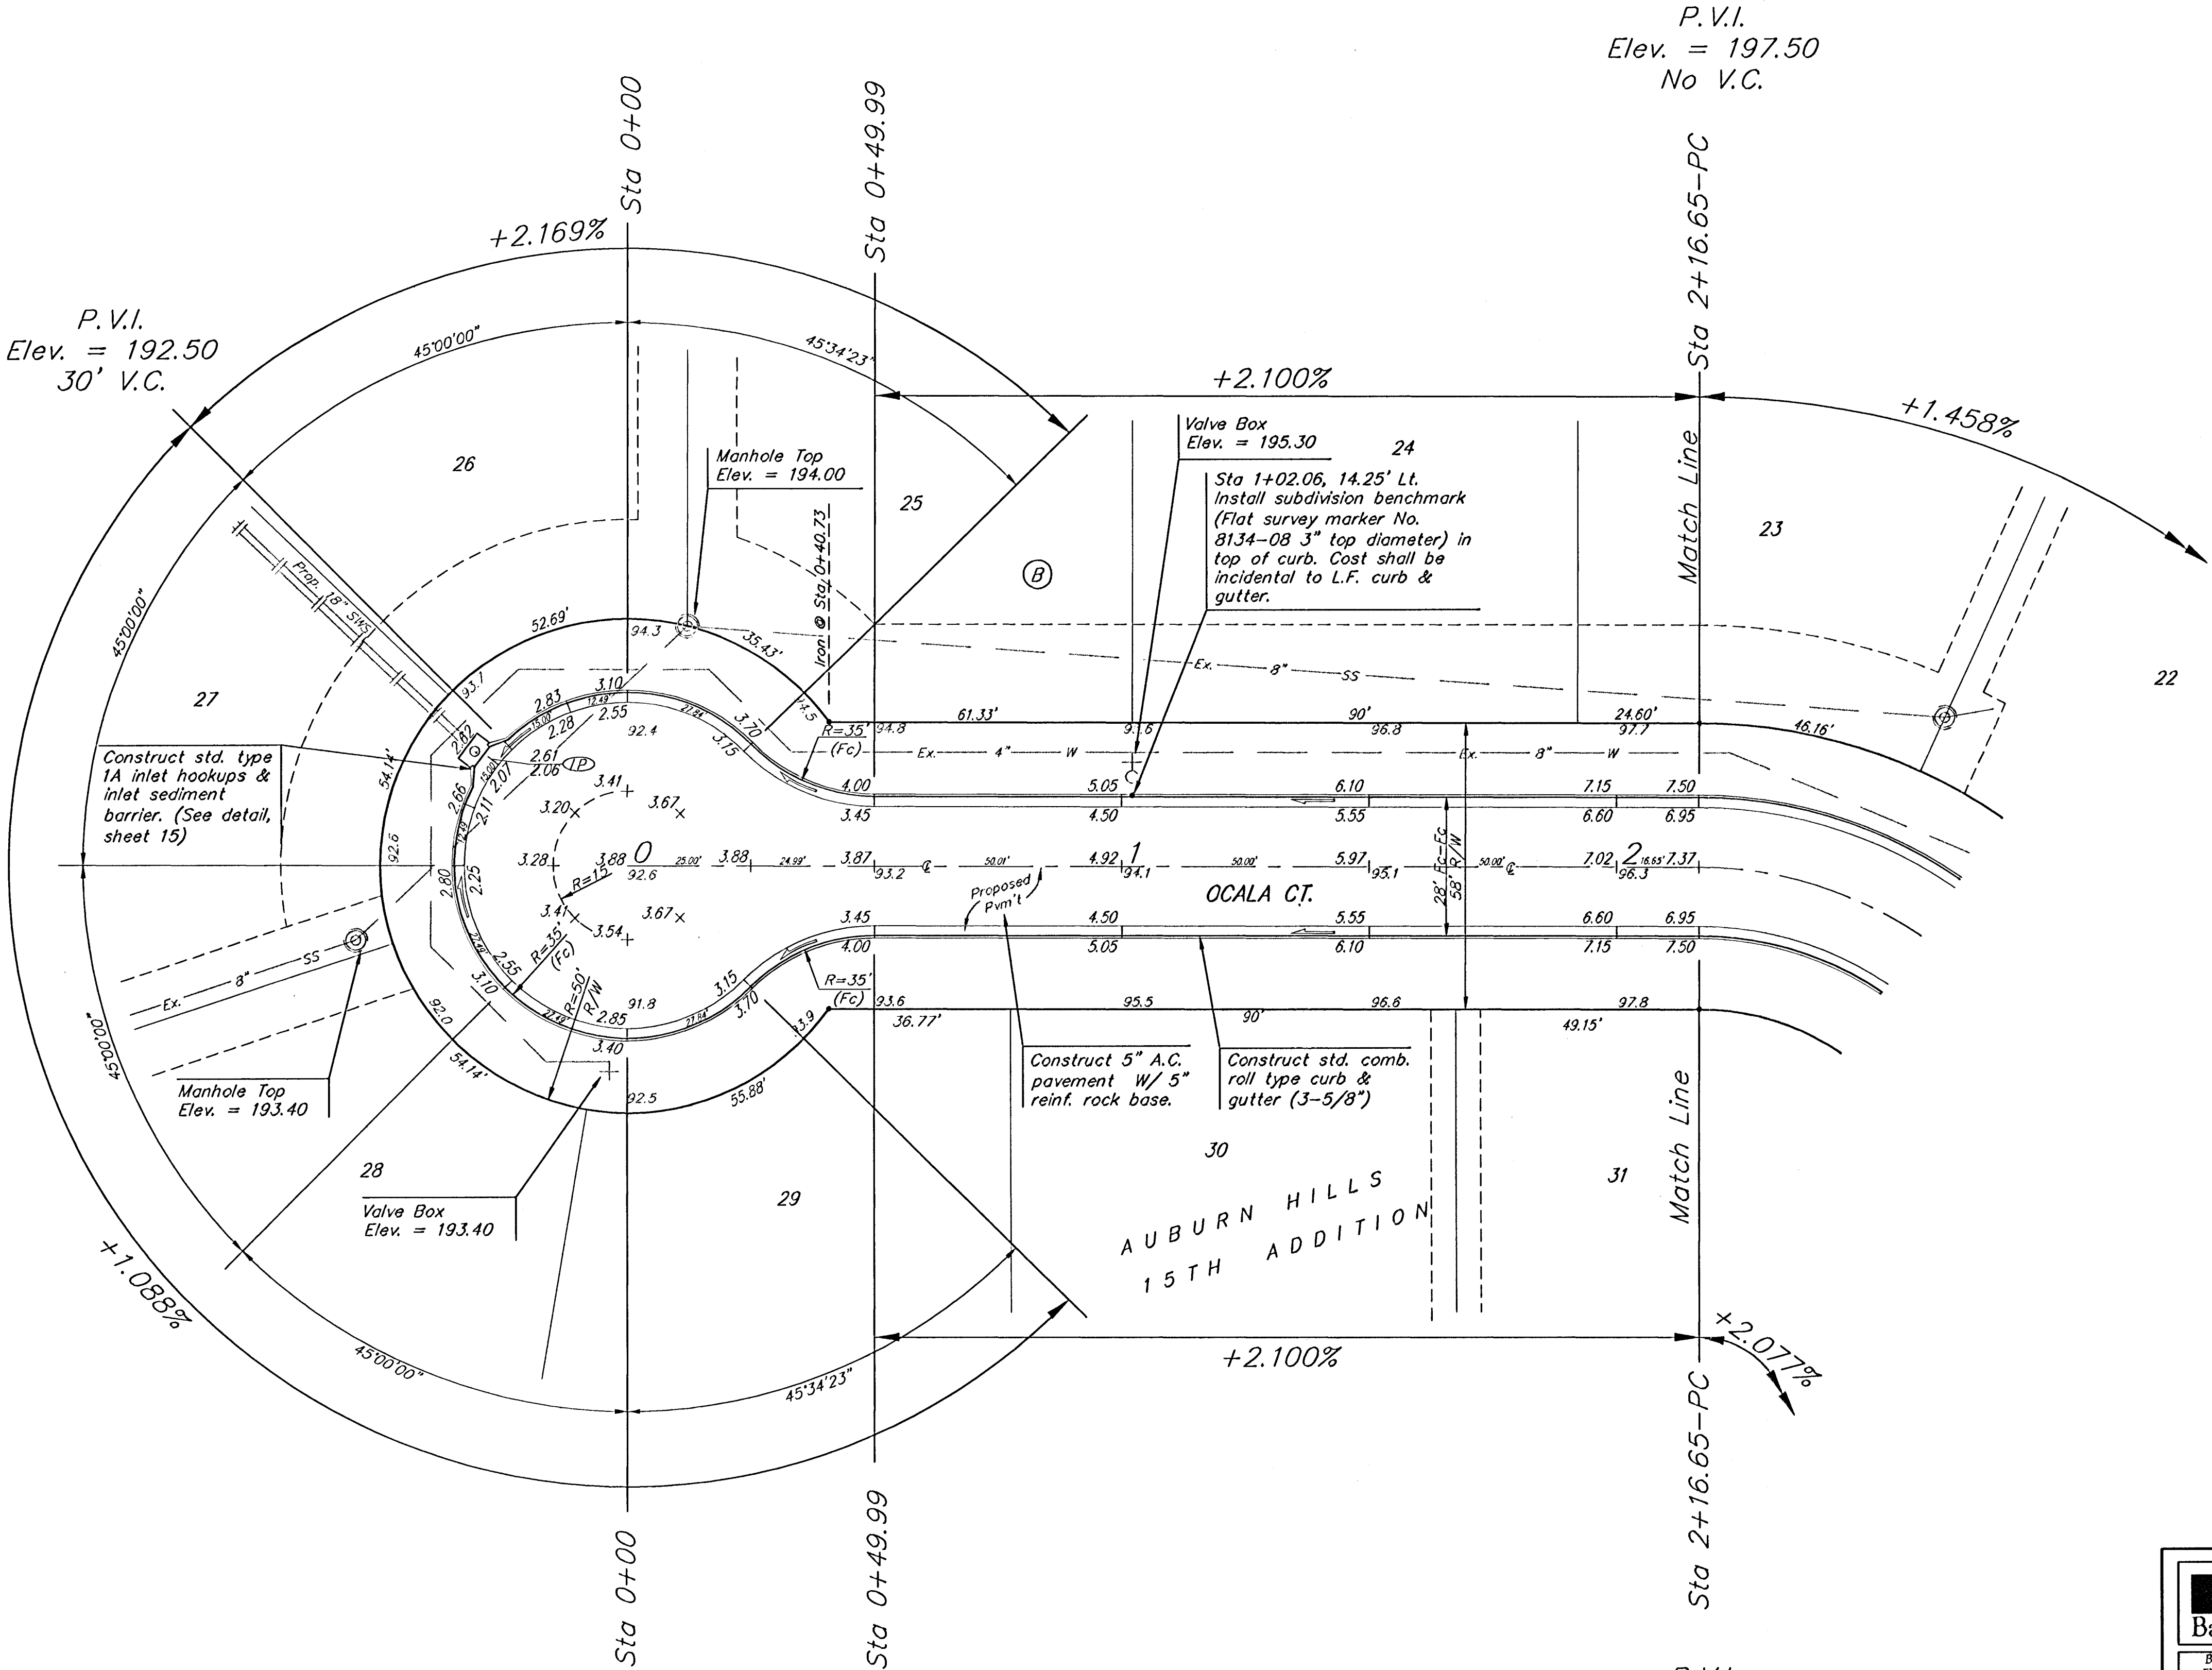

Baughman		AUBURN HILLS 15TH ADDITION - PHASE 2B	
OCALA CT.		STA 0+00 TO STA 2+16.65	
Baughman Company, P.A. 315 11th St. W., Waukegan, IL 60087 P 312-262-7271 F 312-262-7272			
PROJECT NUMBER		DESIGN TMS	
REVISIONS		APPROVED DATE 06/05	
		SCALE Noted	
		SHEET	
		8 OF 21	
Auburn15/Ph2B/Std		04-11-E099	