


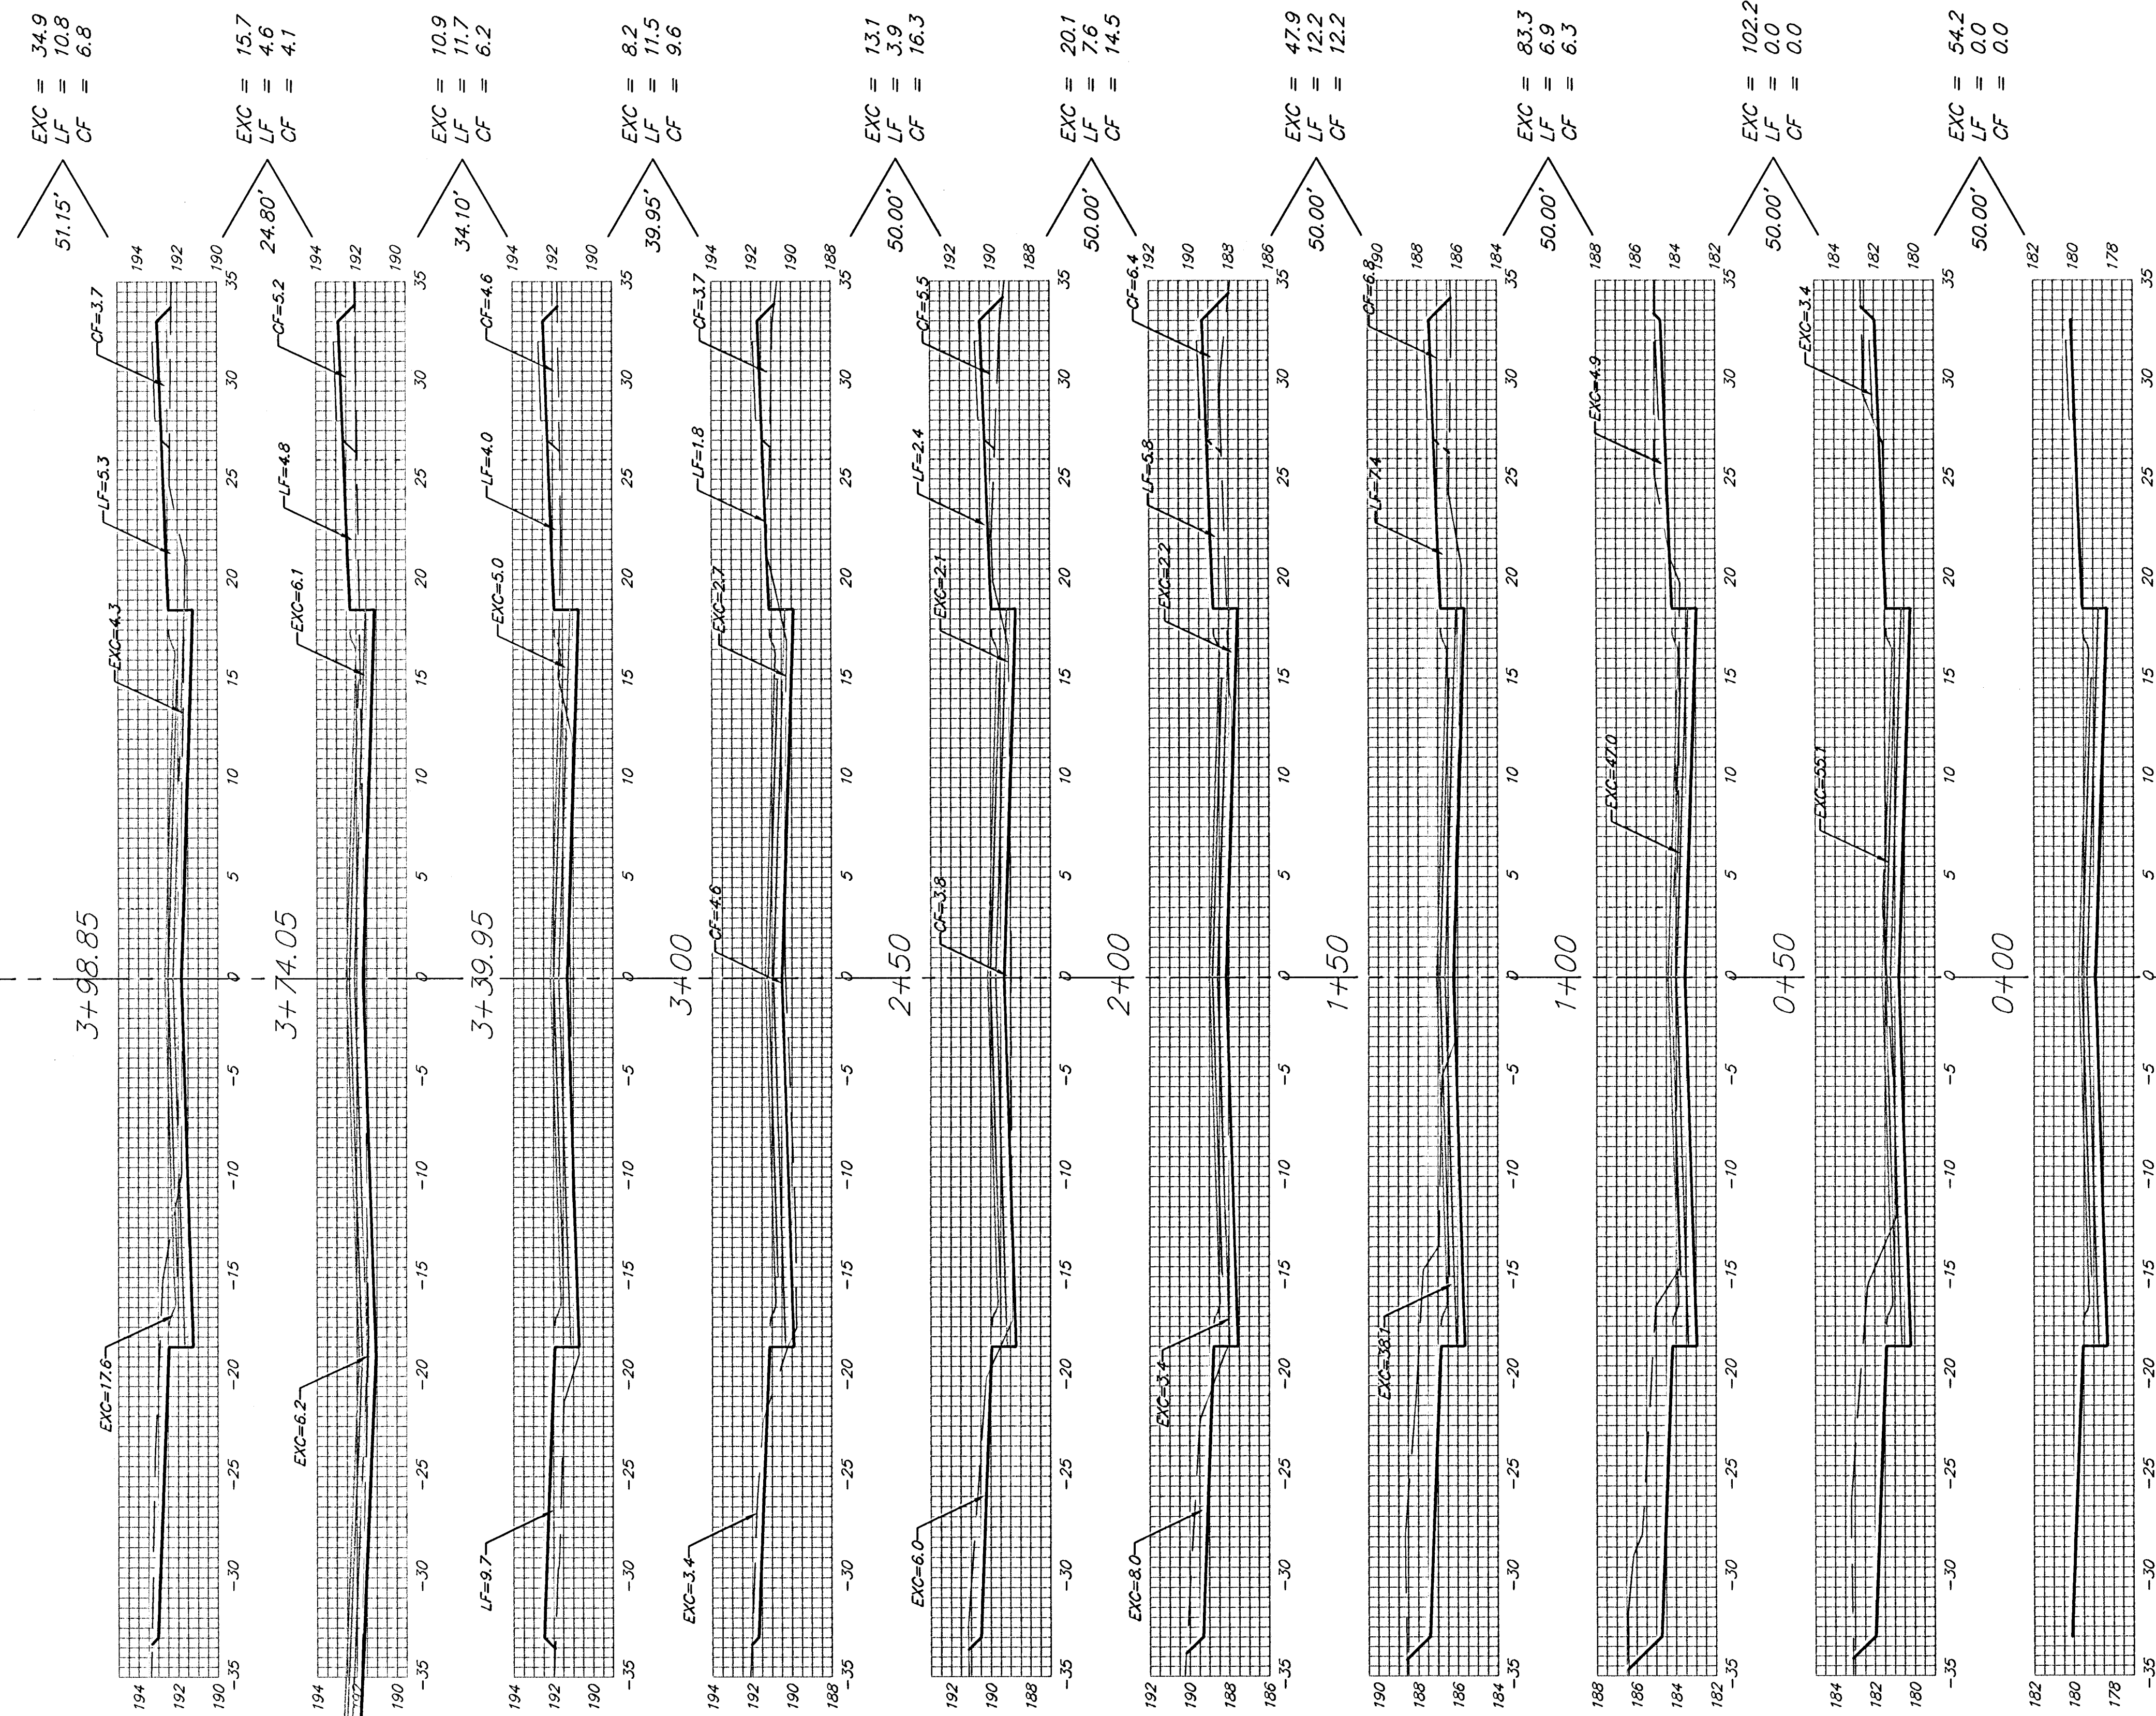

MONTEREY

Sheet Totals:

Excavation = 390.5 C.Y.
Loose Fill = 69.2 C.Y.
Compacted Fill = 76.0 C.Y.

