


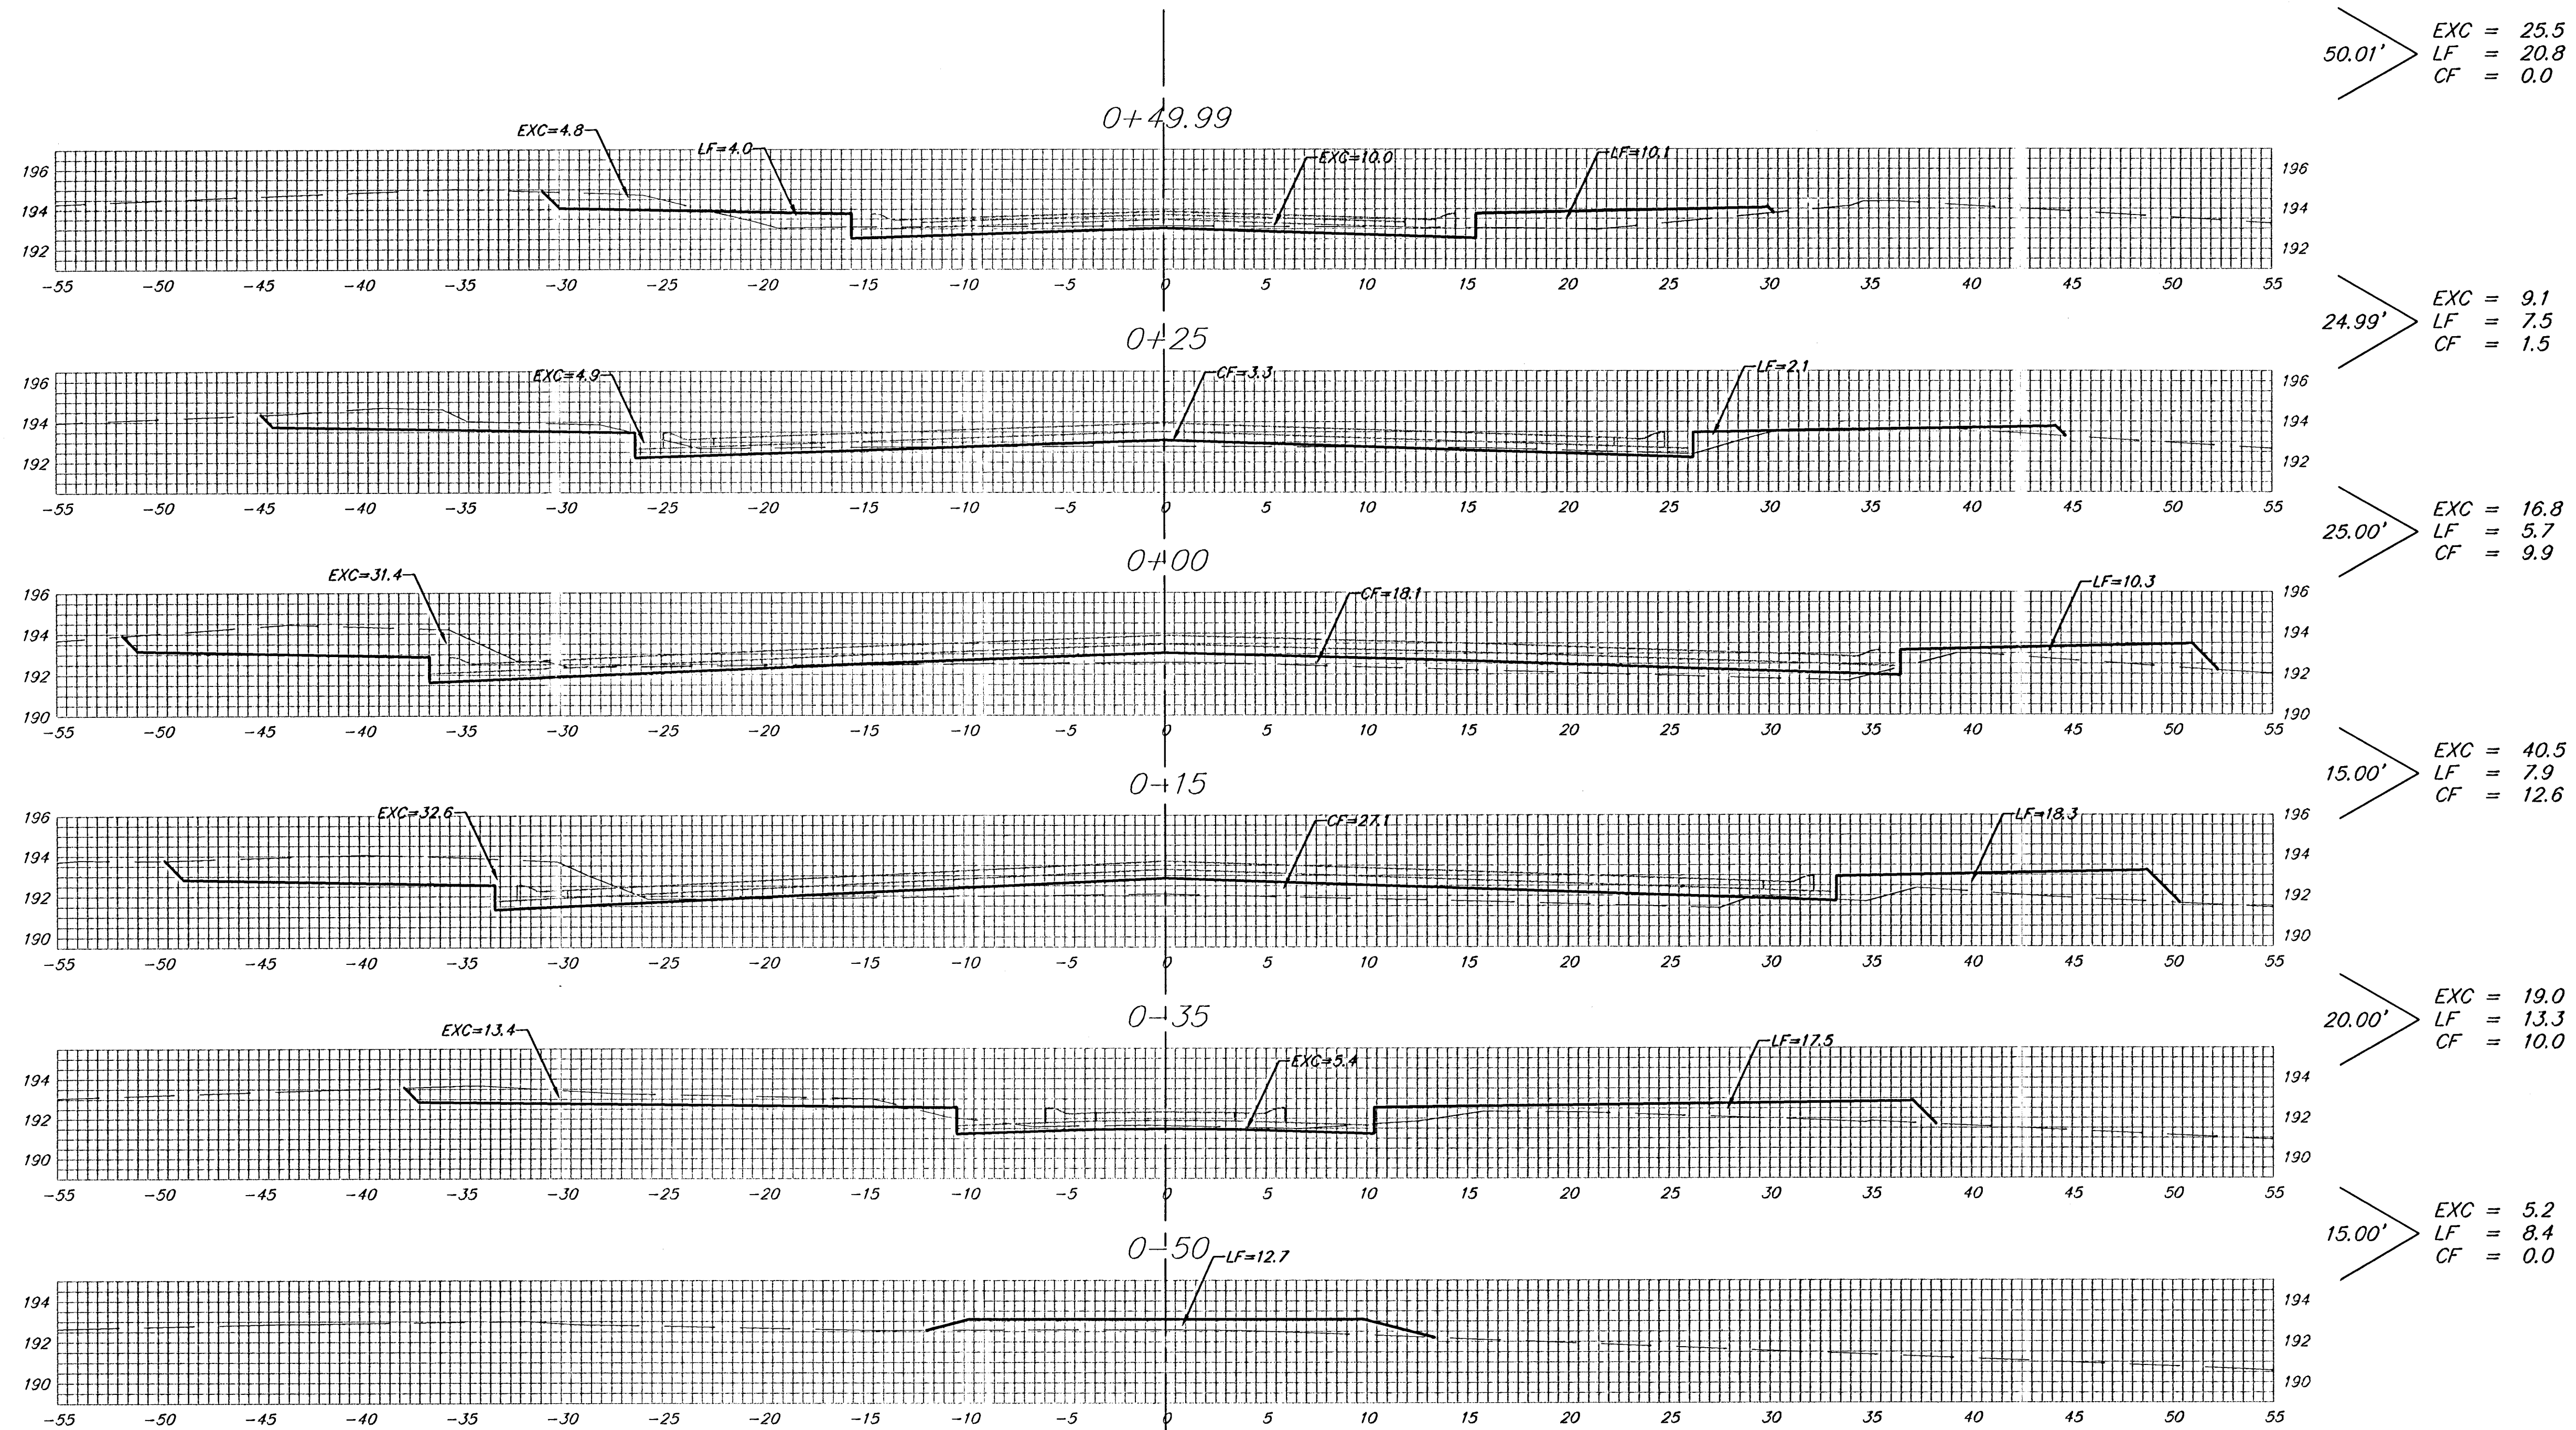

Sheet Totals:
 Excavation = 116.1 C.Y.
 Loose Fill = 63.6 C.Y.
 Compacted Fill = 34.0 C.Y.

Ocala Ct.
 C



Baughman Company, P.A. 315 Ellis St. Wichita, KS 67211 P 316-262-7271 F 316-262-0149
 ENGINEERING | SURVEYING | PLANNING | LANDSCAPE ARCHITECTURE
 PROJECT NUMBER 472 SHEET
 19 OF 21
 Auburn15/Ph2B/XS3 04111-E099