


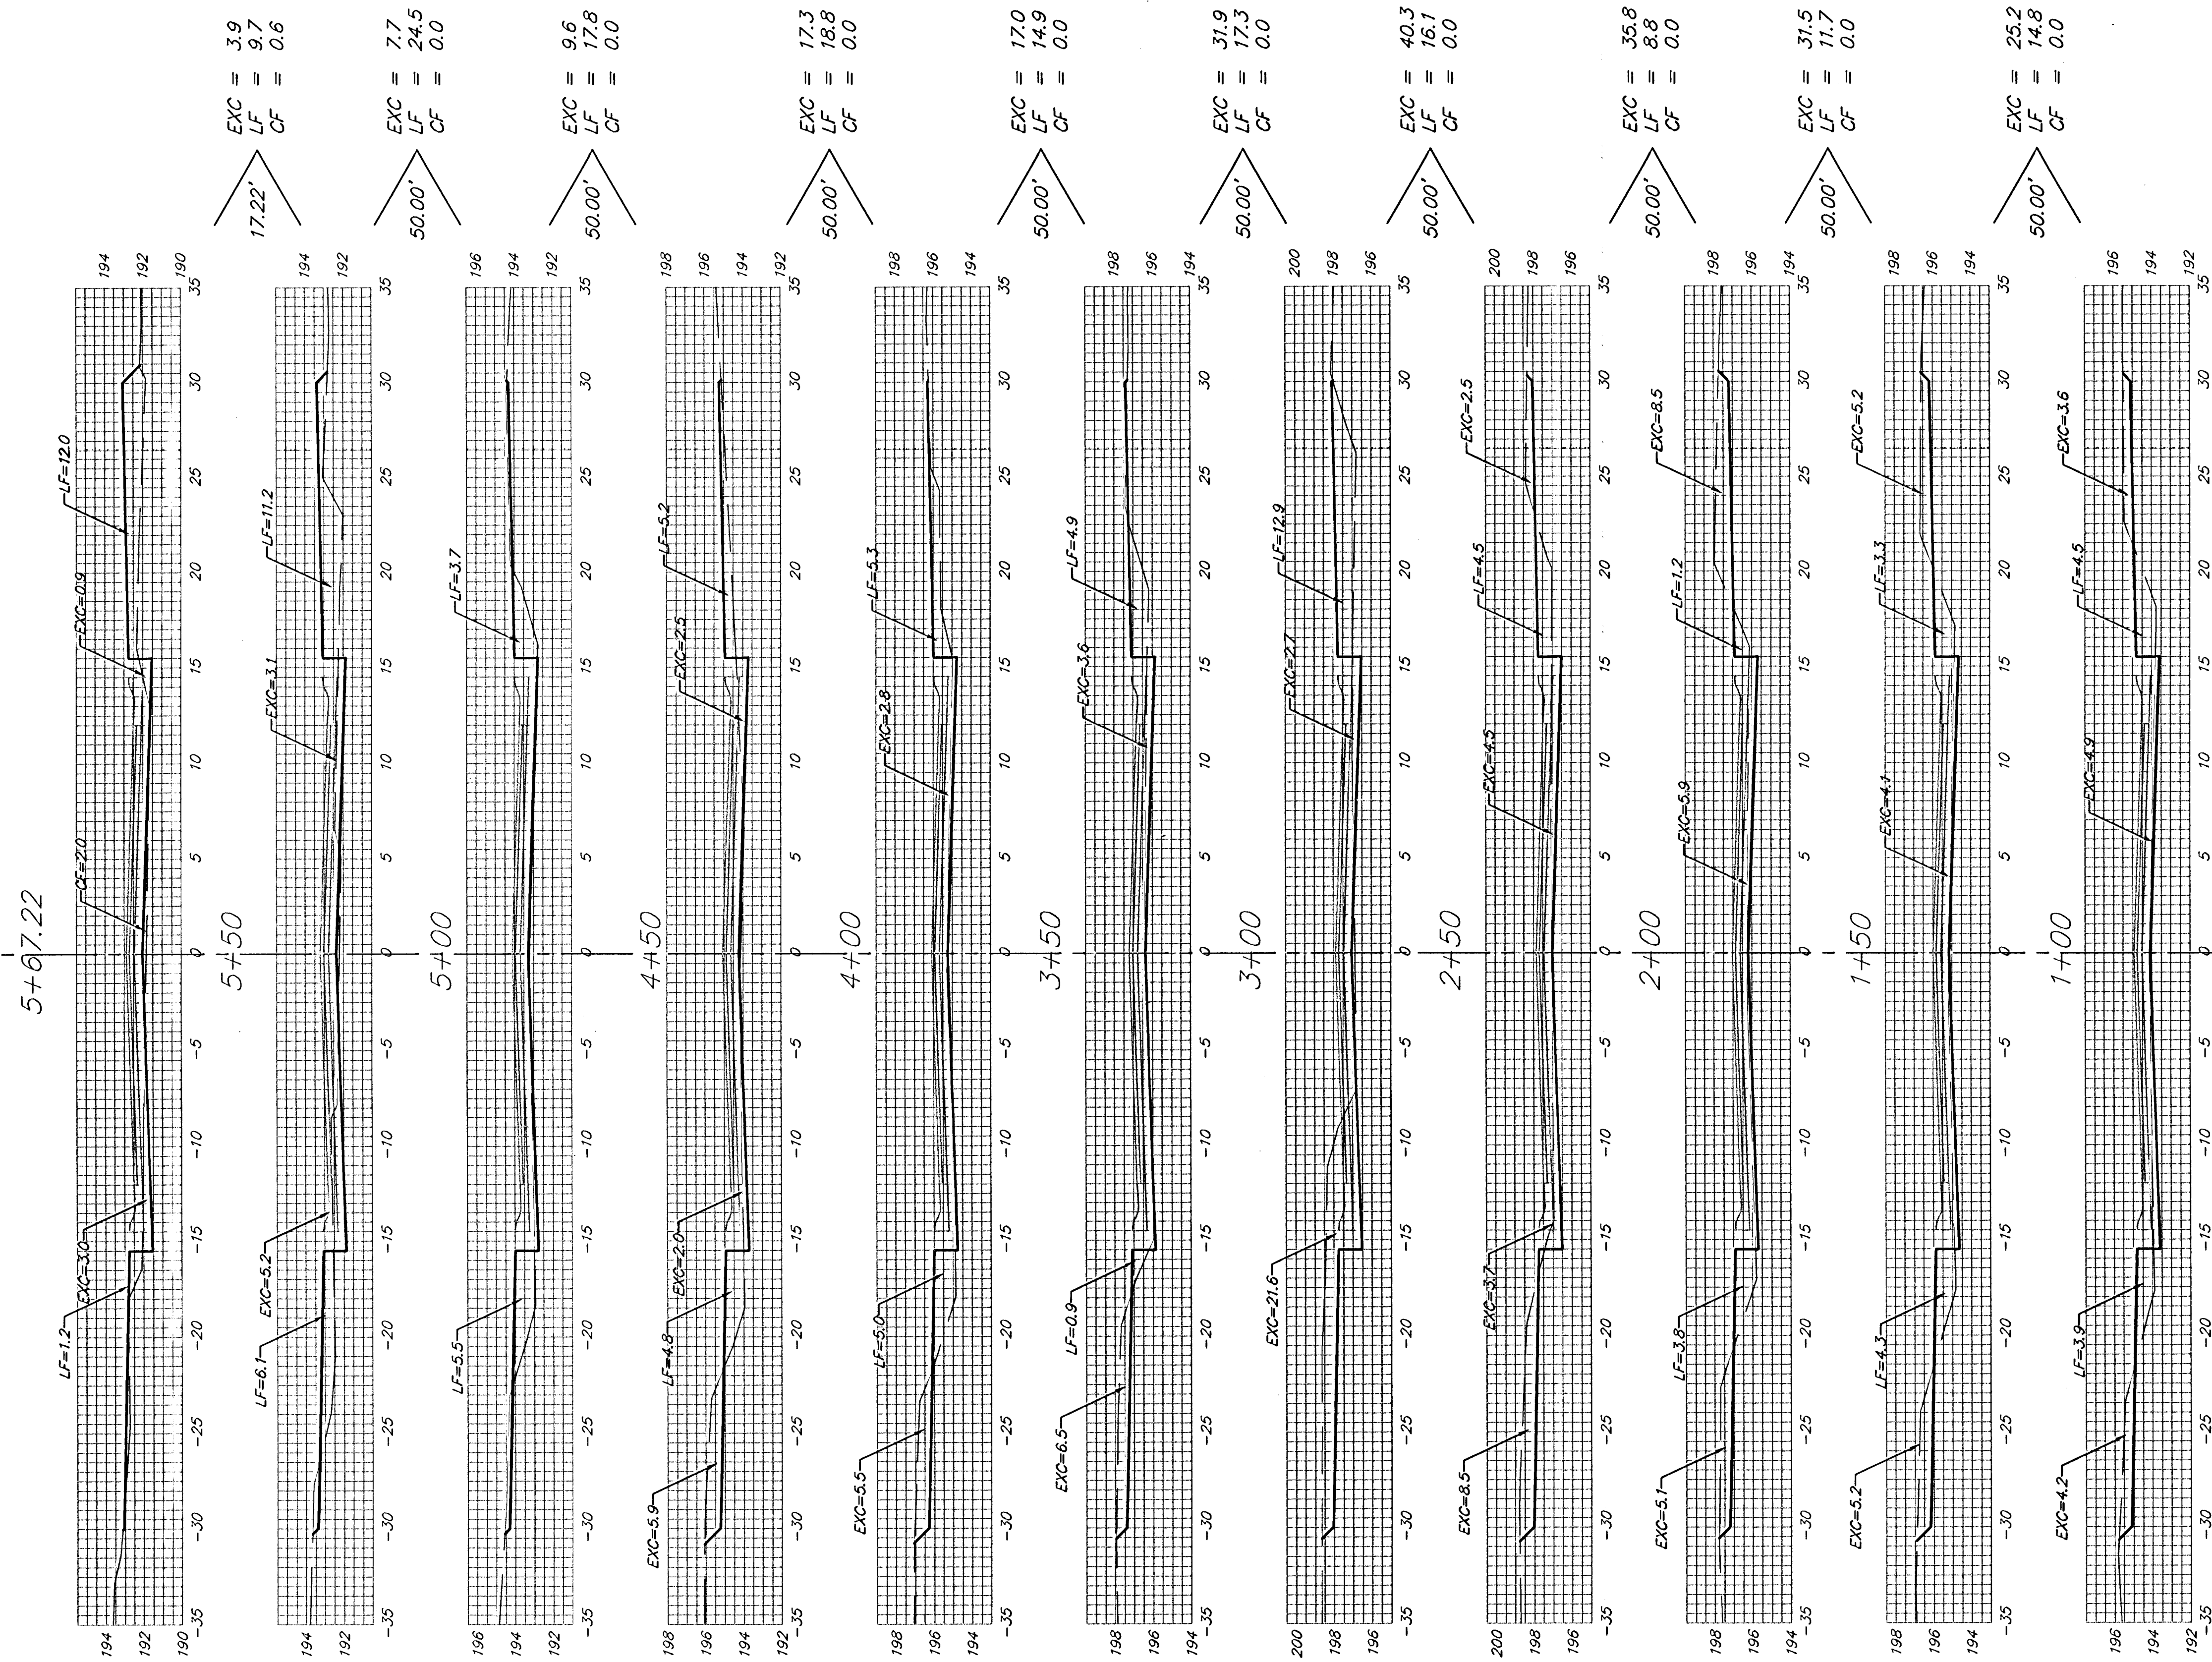

Sheet Totals:
Excavation = 220.2 C.Y.
Loose Fill = 154.4 C.Y.
Compacted Fill = 0.6 C.Y.

