


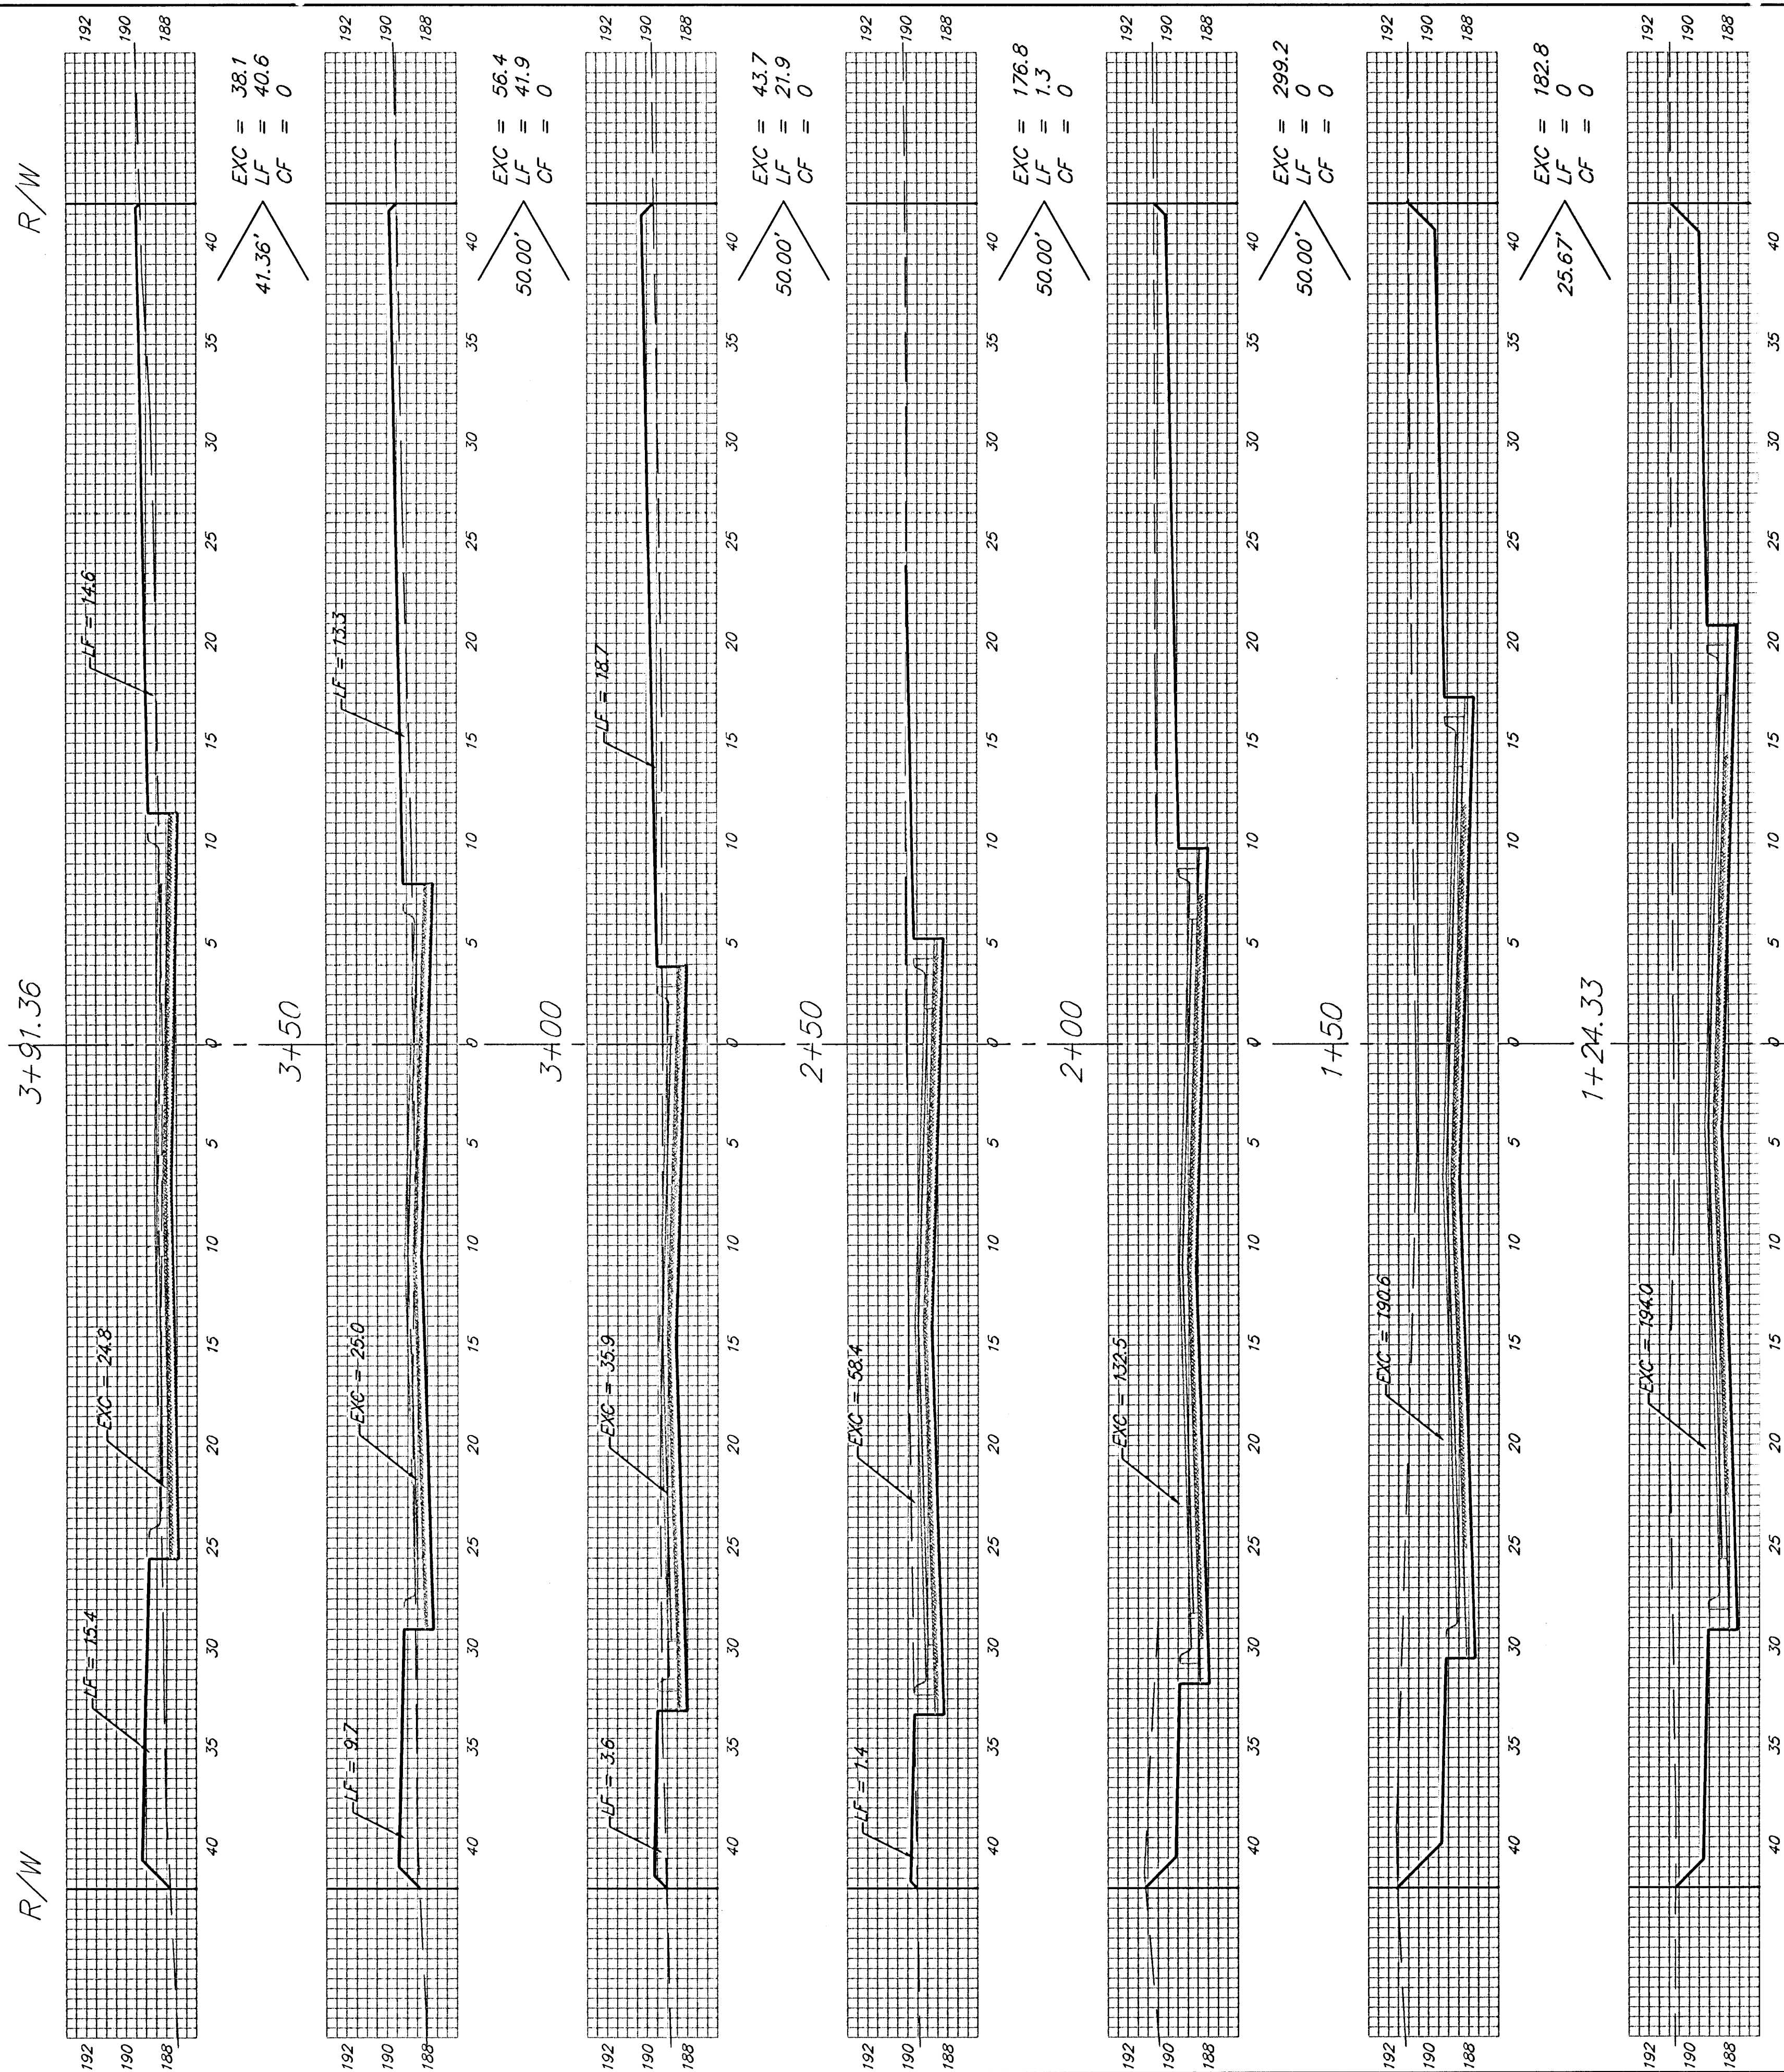

Sheet Totals:
Excavation = 797.0 C.Y.
Loose Fill = 105.7 C.Y.
Compacted Fill = 0 C.Y.

