

**Benchmarks:**

City of Wichita Benchmark located  
41.60' North and 69.00' East of the  
Centerlines of Hoover and MacArthur  
(39th St. South)

Elevation = 121.22 (City Datum)



City of Wichita Benchmark located  
at East end of Bridge over the Big  
Ditch on MacArthur in the West bound  
lane.

Elevation = 116.52 (City Datum)

Note: Contractor shall Remove Trees  
only as Necessary to Construct Sanitary  
Sewer Line. Cost of Tree Removal shall  
be Included in Bid Item "Site Clearing  
and Restoration."

All excavation for Line 1 from Sta. 0+00  
to Sta. 17+27.6 shall be sand backfilled to  
within two feet of existing grade. The  
sand shall be vibrated and water jetted  
during backfilling. Cost shall be incidental  
to pipe cost.

Scale: 1" = 40' Horizontal  
1" = 5' Vertical  
• = Iron

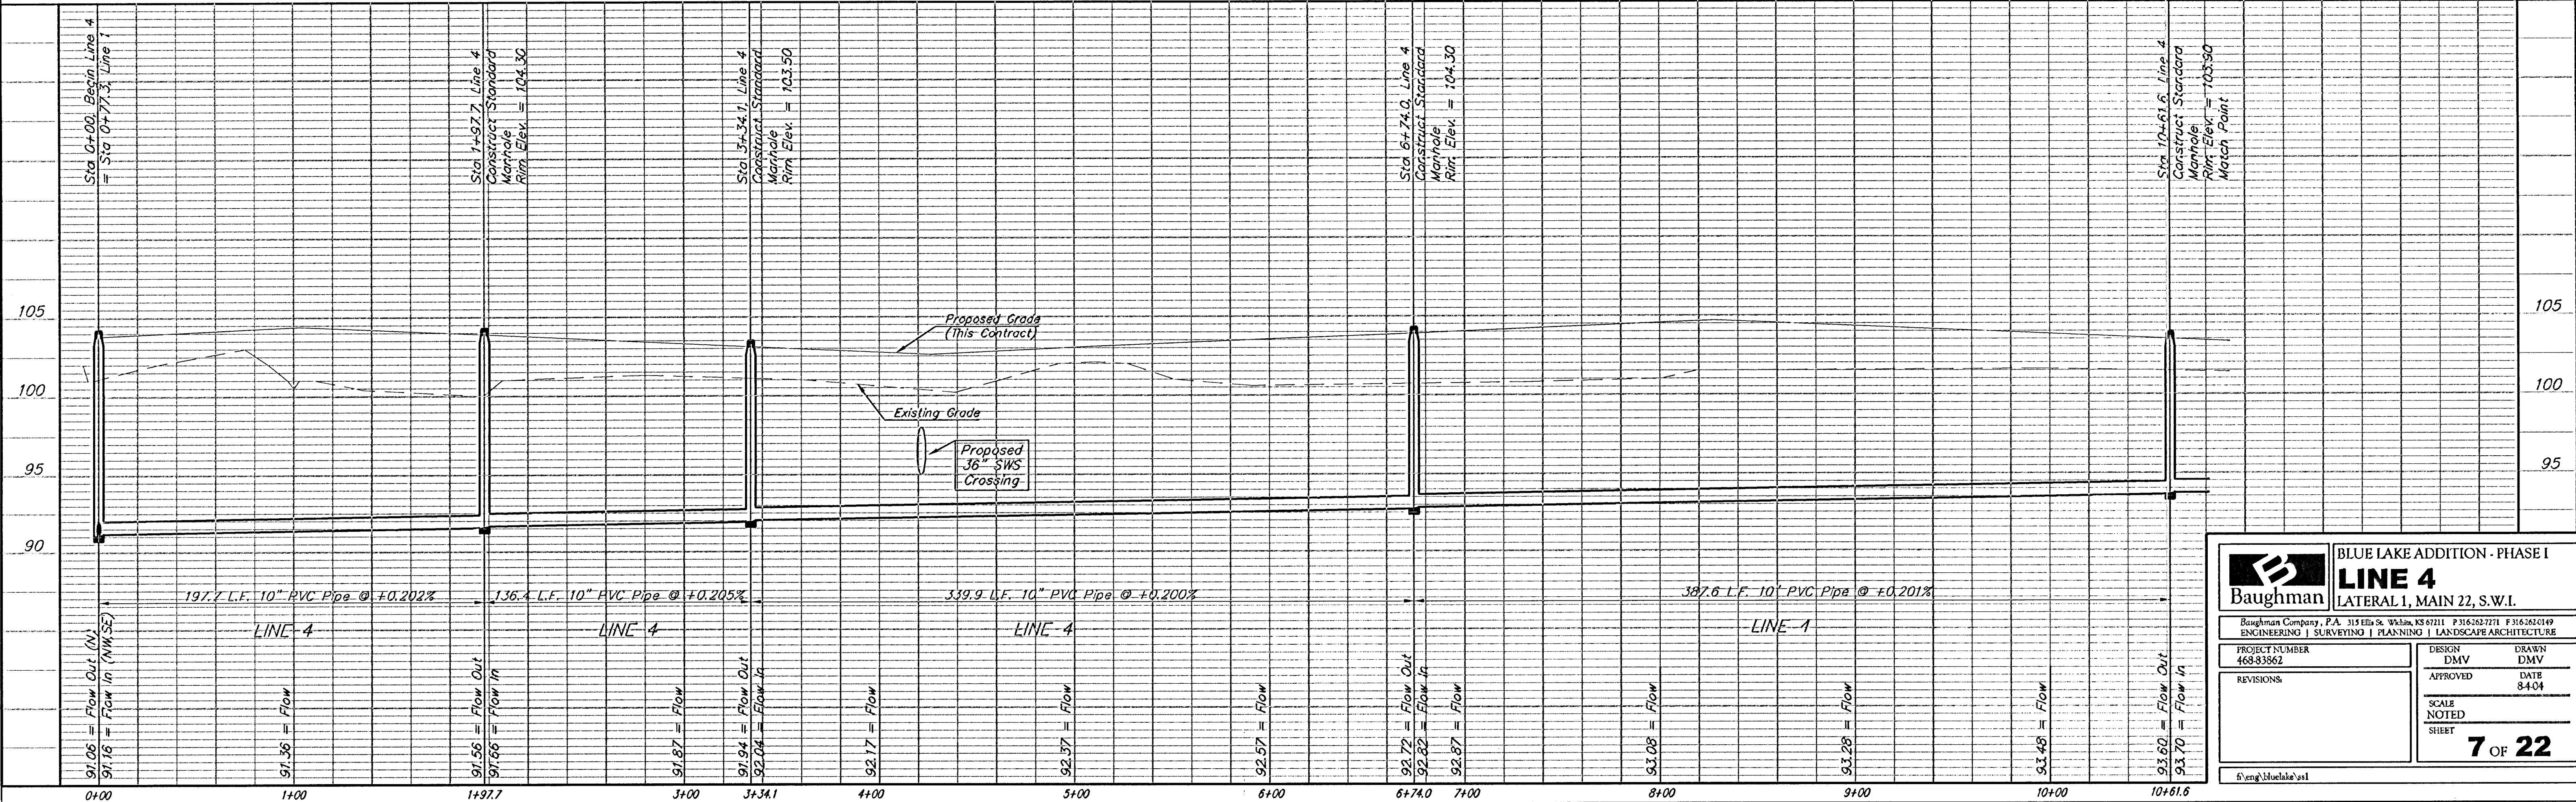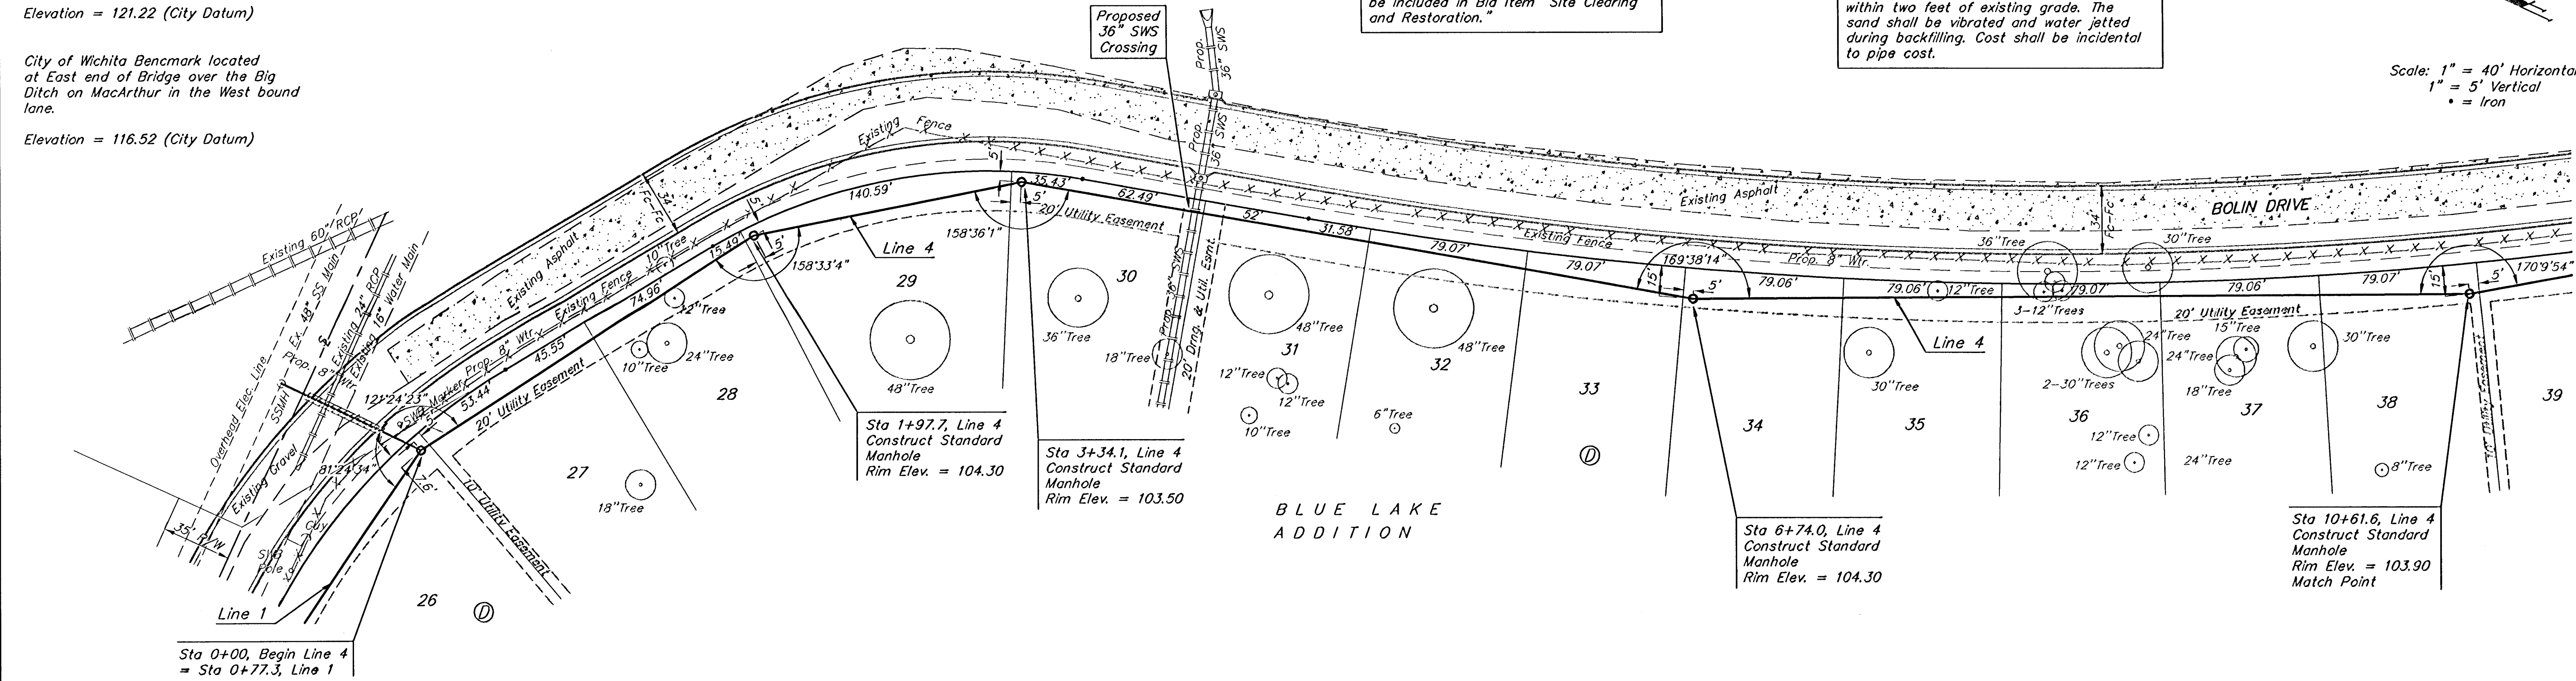

**BLUE LAKE ADDITION - PHASE I**  
**LINE 4**  
**LATERAL 1, MAIN 22, S.W.I.**

Baughman Company, P.A. 313 E. 9th St., Suite 201, Wichita, KS 67202 F31623271 F31623272  
ENGINEERING | SURVEYING | PLANNING | LANDSCAPE ARCHITECTURE

|                             |               |                |
|-----------------------------|---------------|----------------|
| PROJECT NUMBER<br>468-83862 | DESIGN<br>DMV | DRAWN<br>DMV   |
| REVISIONS:                  | APPROVED      | DATE<br>8-4-04 |
| SCALE<br>NOTED<br>SHEET     |               |                |

7 OF 22