


PROJECT NO.	YEAR	SHEET NO.	TOTAL SHEETS
35-05258-000		24	35

NO.	DATE	DESCRIPTION

DSNR: BLB OPER: BUS SCALE: 1"=100'  
 C:\2005\05258\X-SECS\wvd\p12 sta 1000 to 1505\05258-C-s001 06-16-2005 11:00:14 am

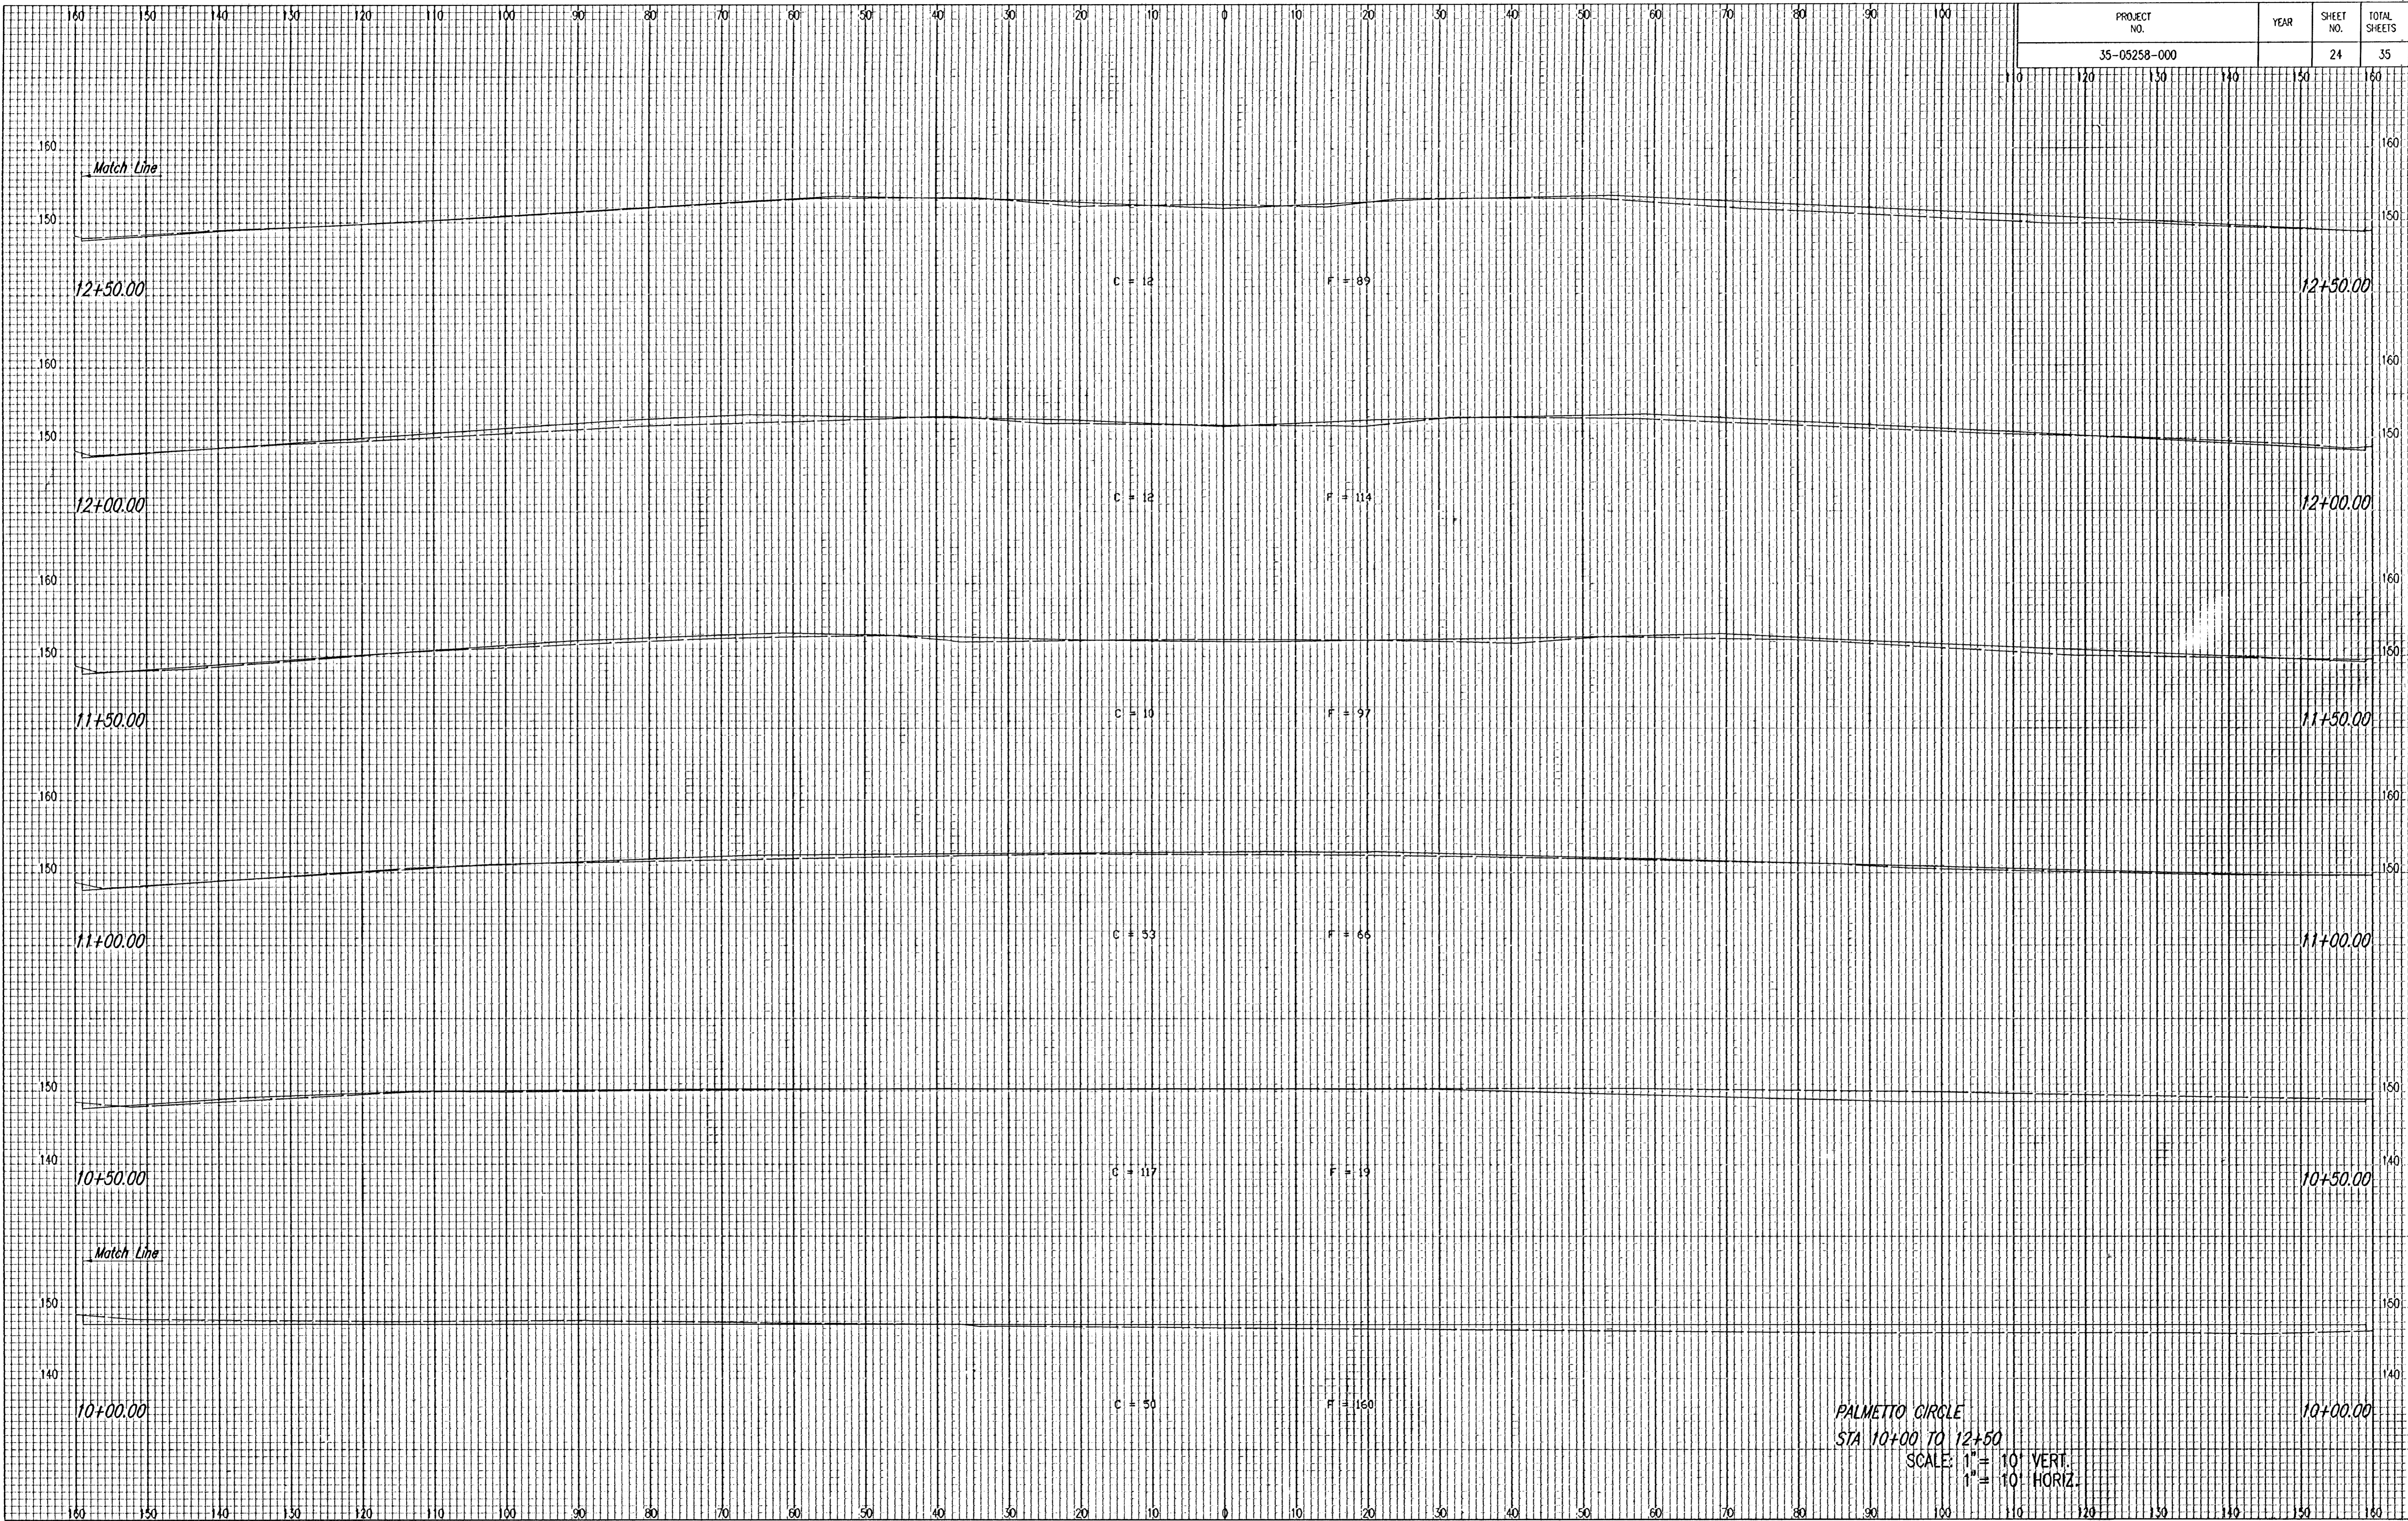

PALMETTO CIRCLE  
 STA 10+00 TO 12+50  
 SCALE: 1" = 10' VERT.  
 1" = 10' HORIZ.