


PROJECT NO.	YEAR	SHEET NO.	TOTAL SHEETS
35-05258-000		25	35

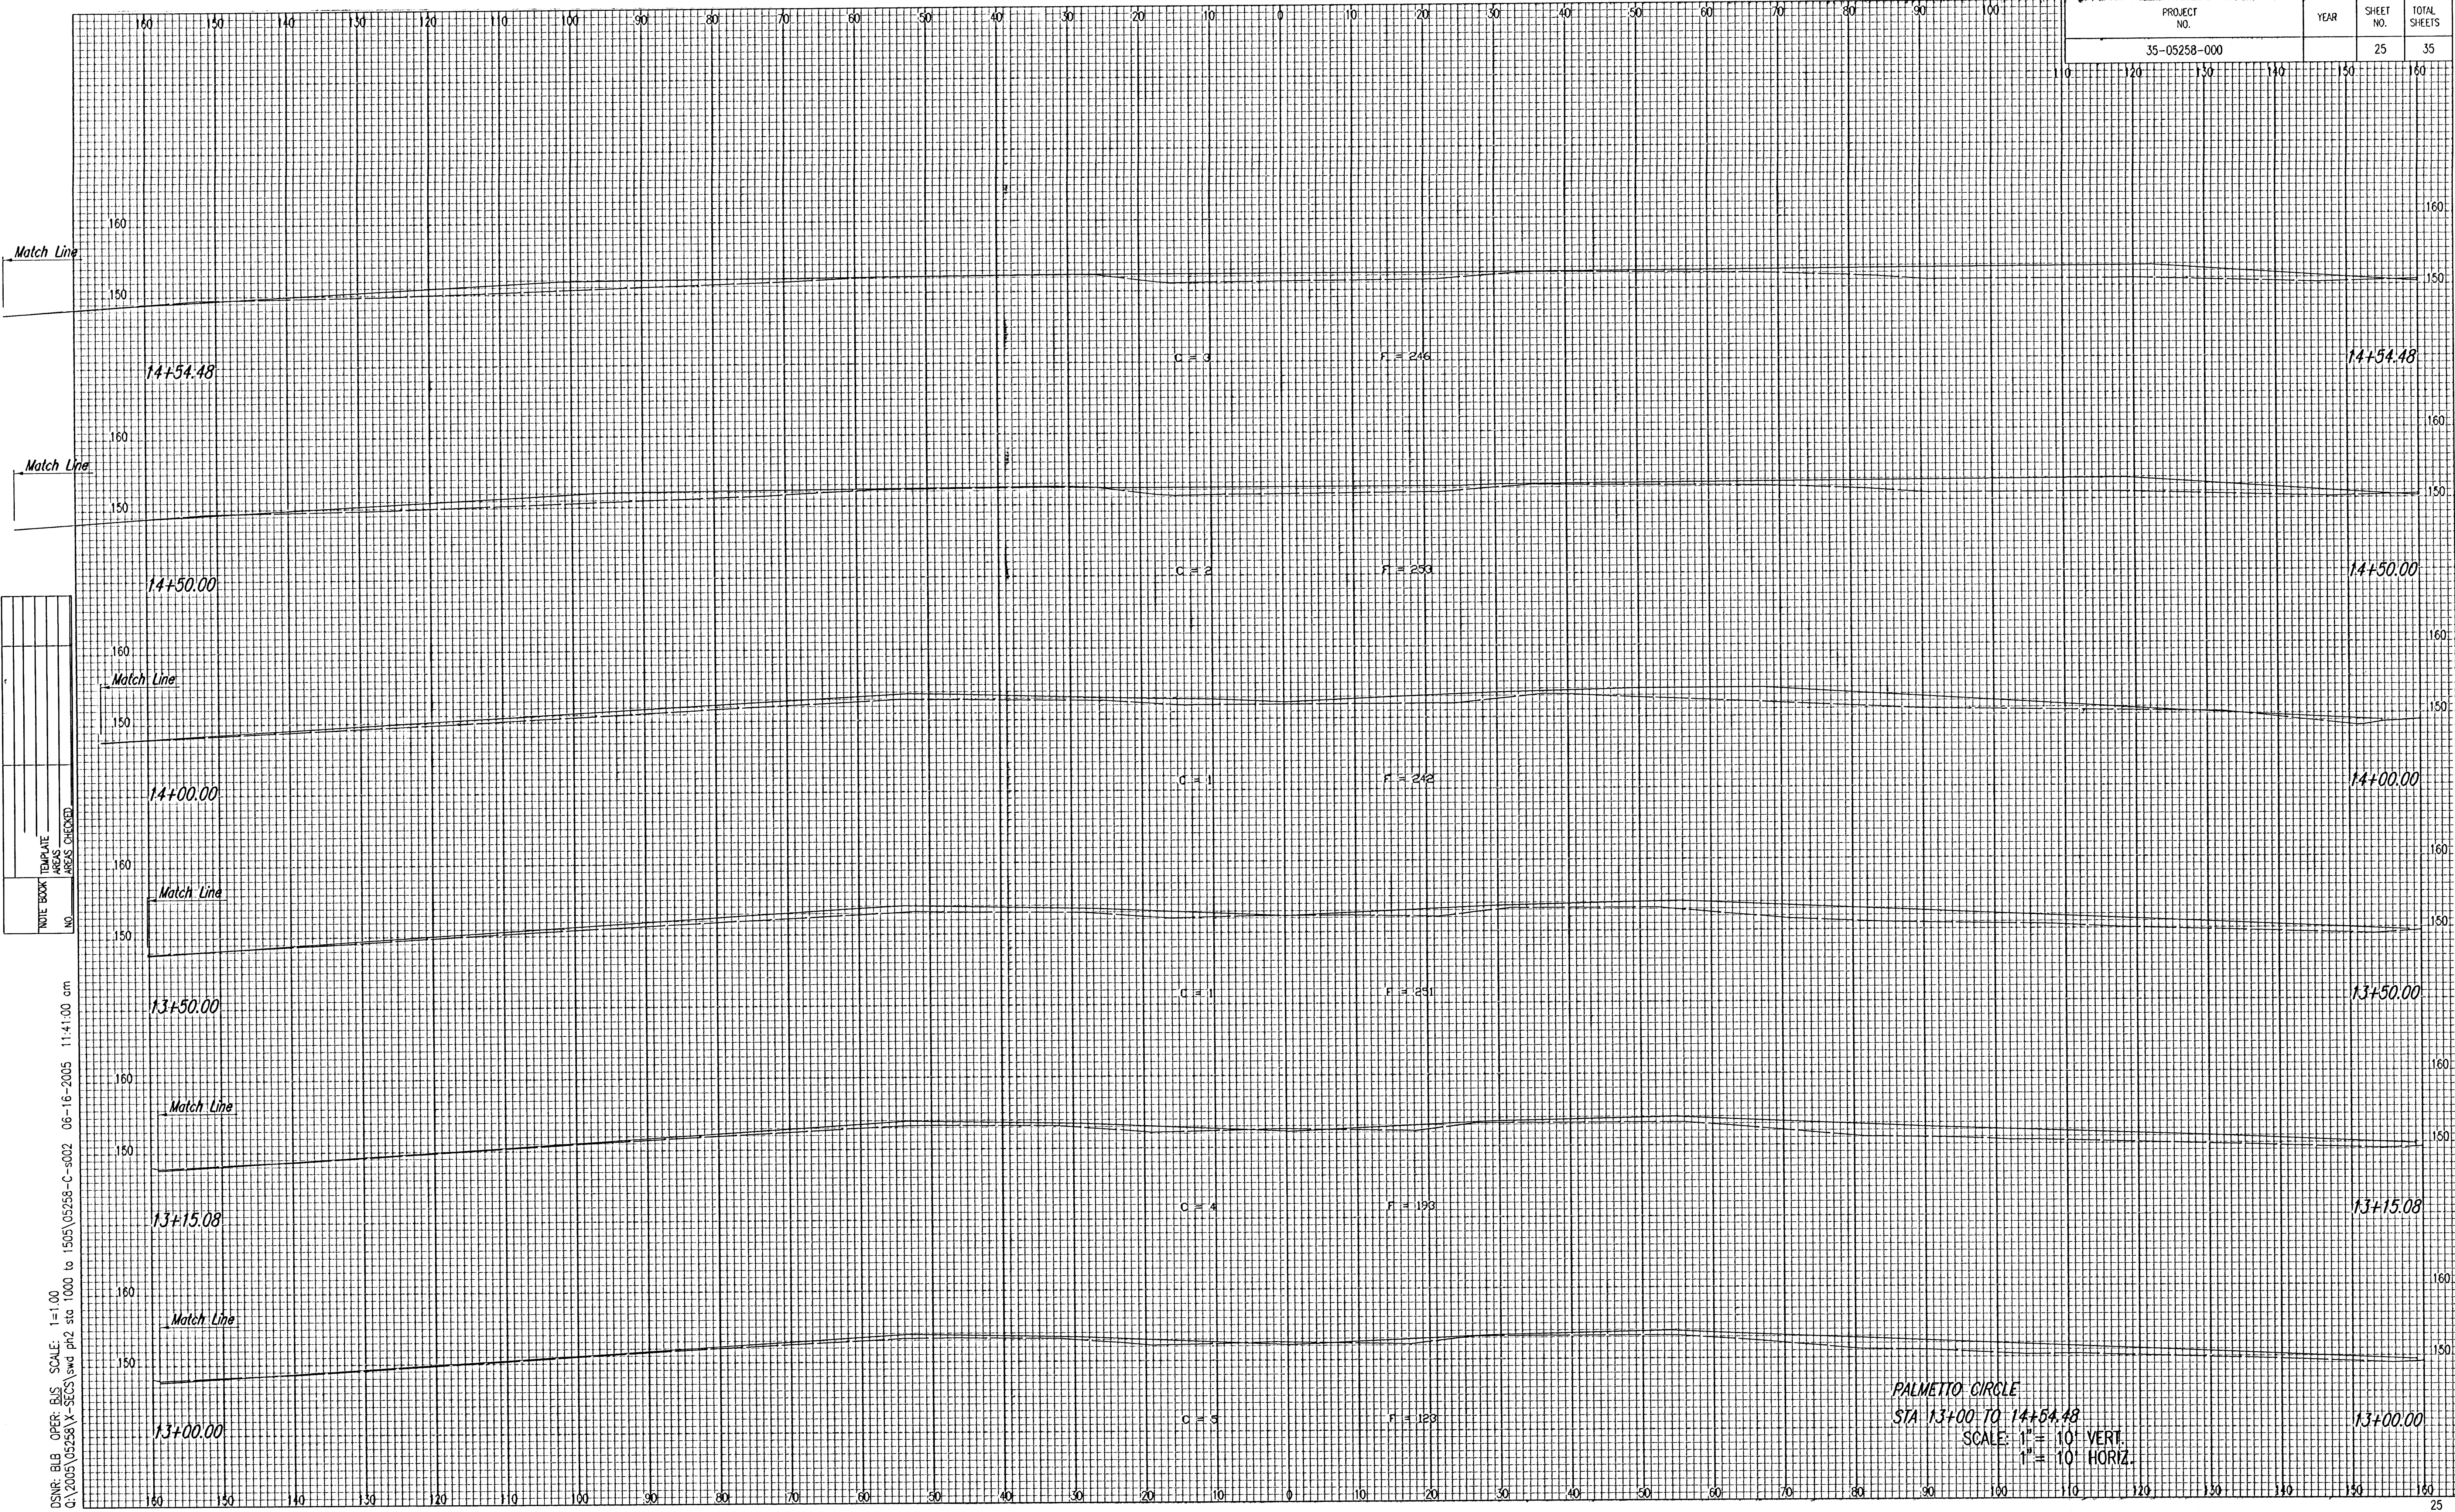

NOTE BOOK NO.	TEMPLATE AREAS CHECKED

DSNR: BLB OPER: BUS SCALE: 1"=1.00
 G:\2005\05258\X-SECS\swd p12 sta 1000 to 1505\05258-C-s002 06-16-2005 11:41:00 am

PALMETTO CIRCLE
 STA 13+00 TO 14+54.48
 SCALE: 1" = 10' VERT.
 1" = 10' HORIZ.