


PROJECT NO.	YEAR	SHEET NO.	TOTAL SHEETS
35-05258-000		30	35

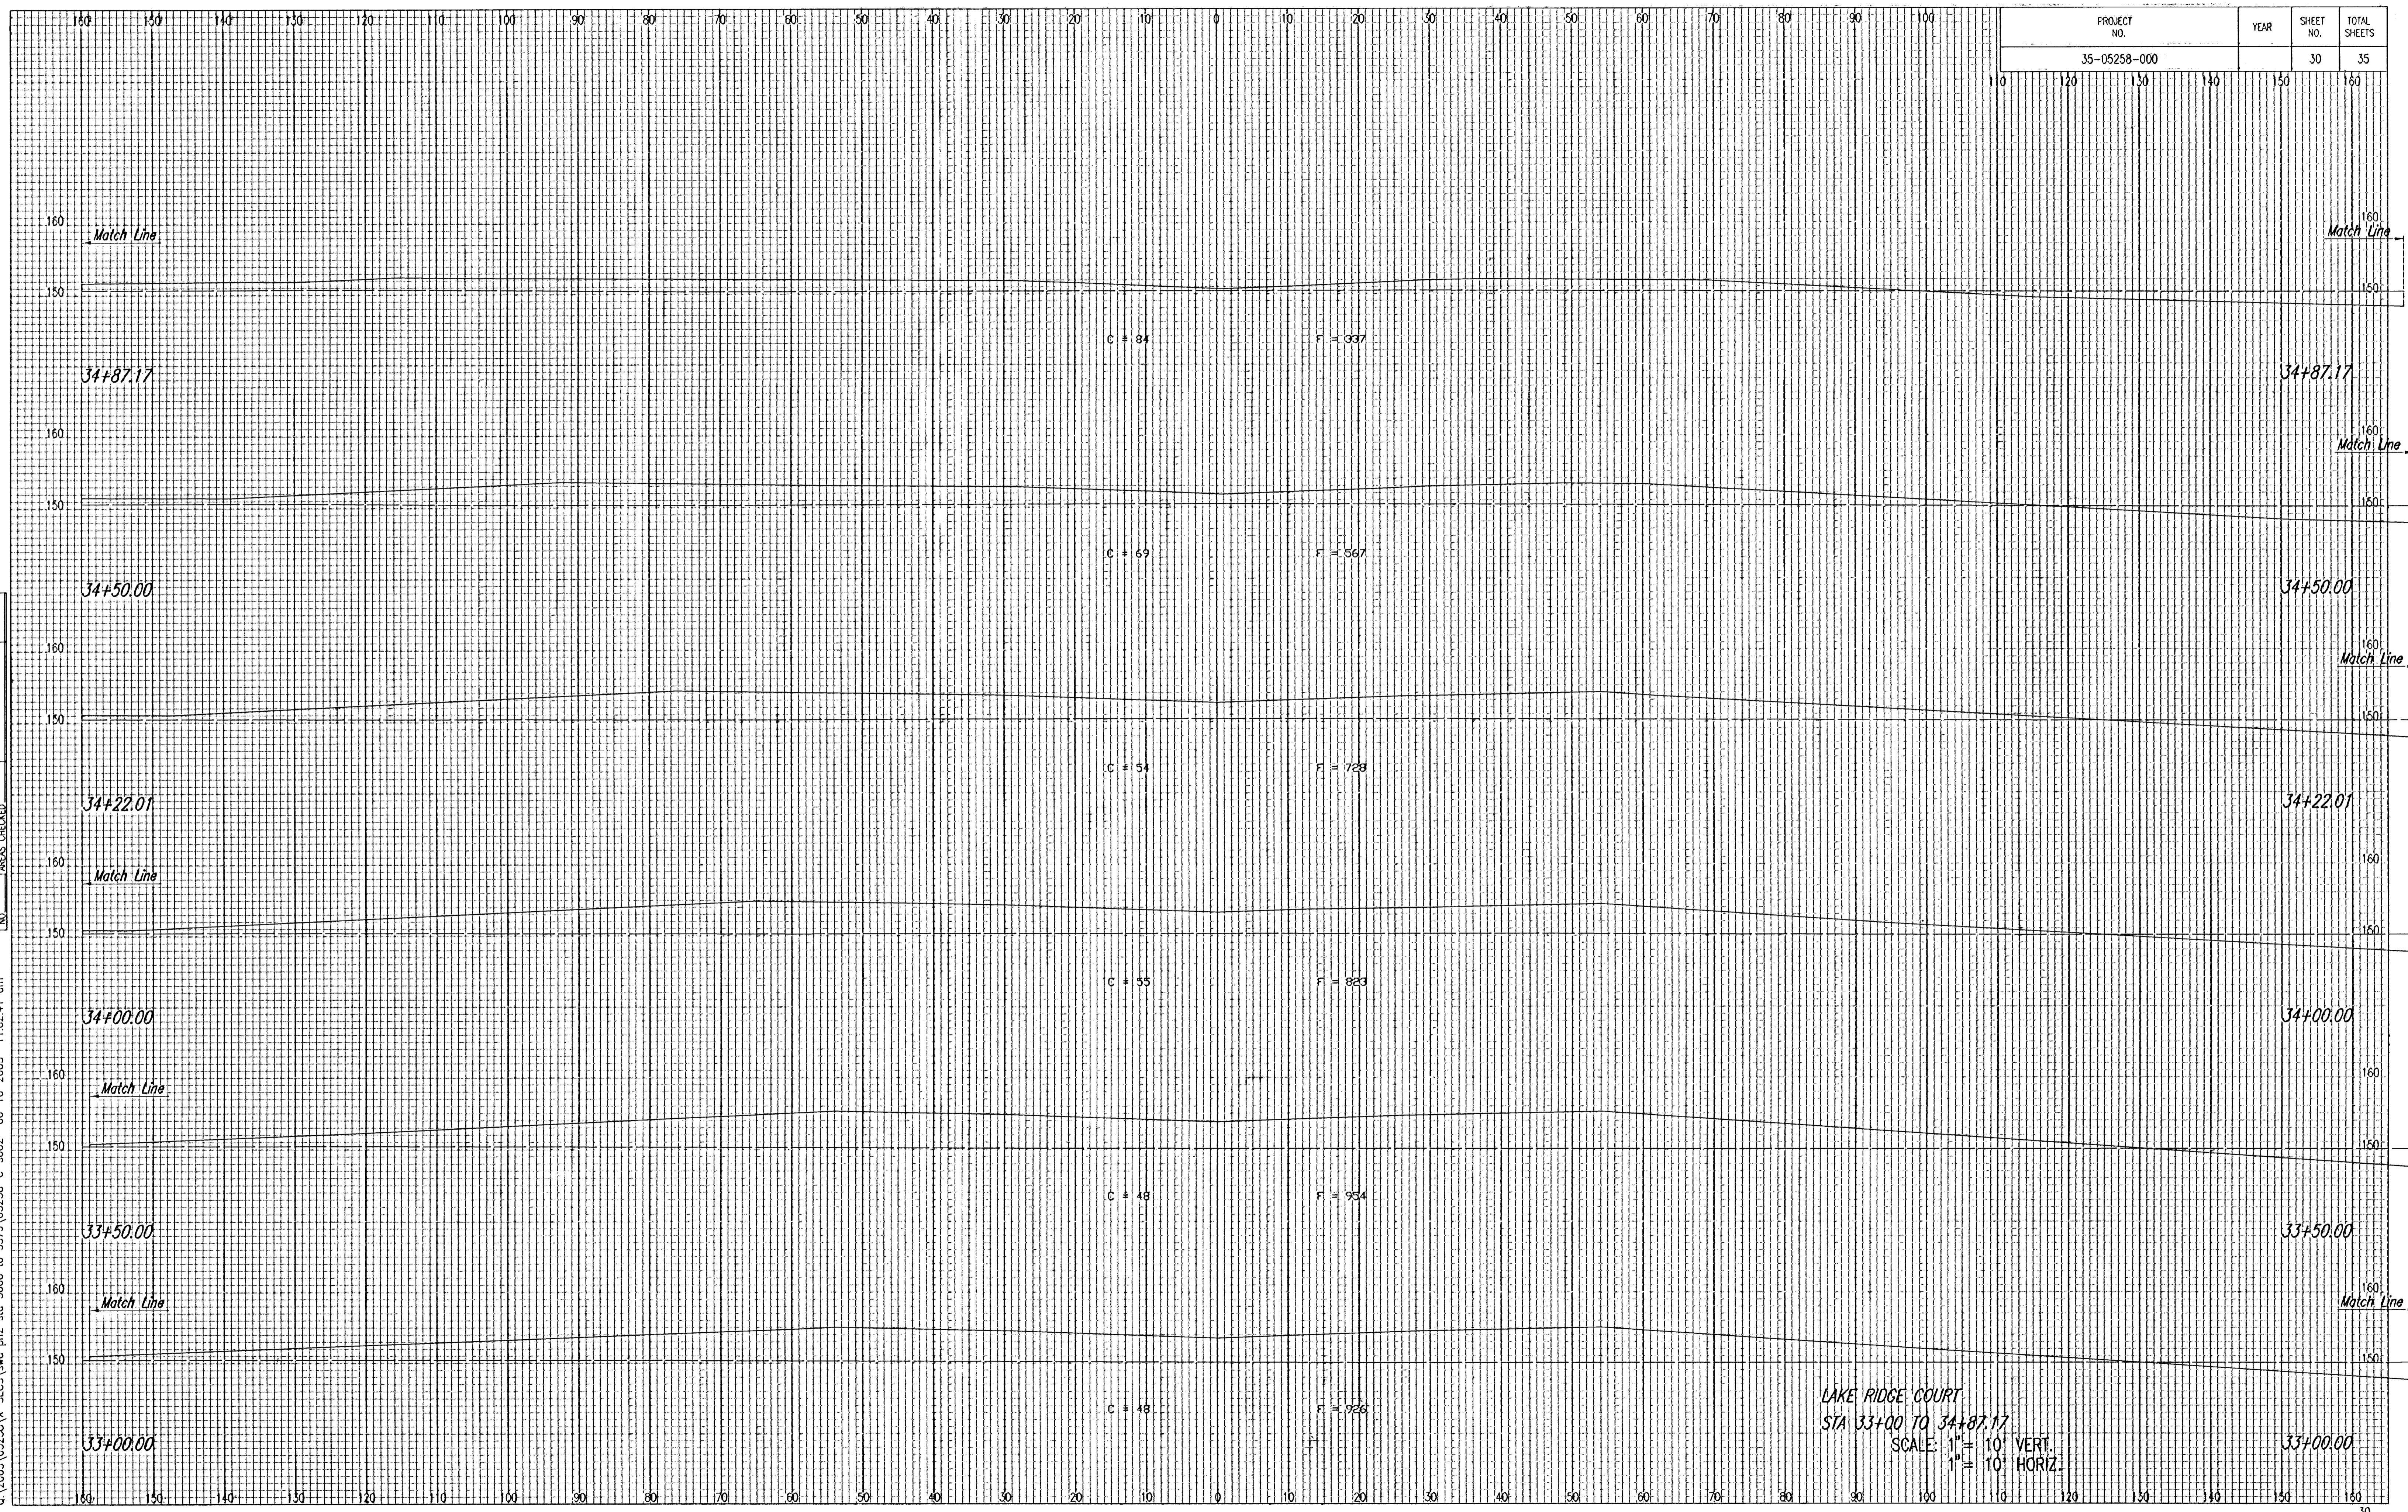

NOTE BOOK	TEMPLATE
NO.	NO.
AREAS CHECKED	AREAS CHECKED

DSNR: BLB OPER: BUS SCALE: 1"=100'
 Q:\2005\05258\X-SECS\swd pl2 sta 3000 to 3579\05258-C-s002 06-16-2005 11:02:41 am

LAKE RIDGE COURT
 STA 33+00 TO 34+87.17
 SCALE: 1" = 10' VERT.
 1" = 10' HORIZ.