


PROJECT NO.	YEAR	SHEET NO.	TOTAL SHEETS
35-05258-000		32	35

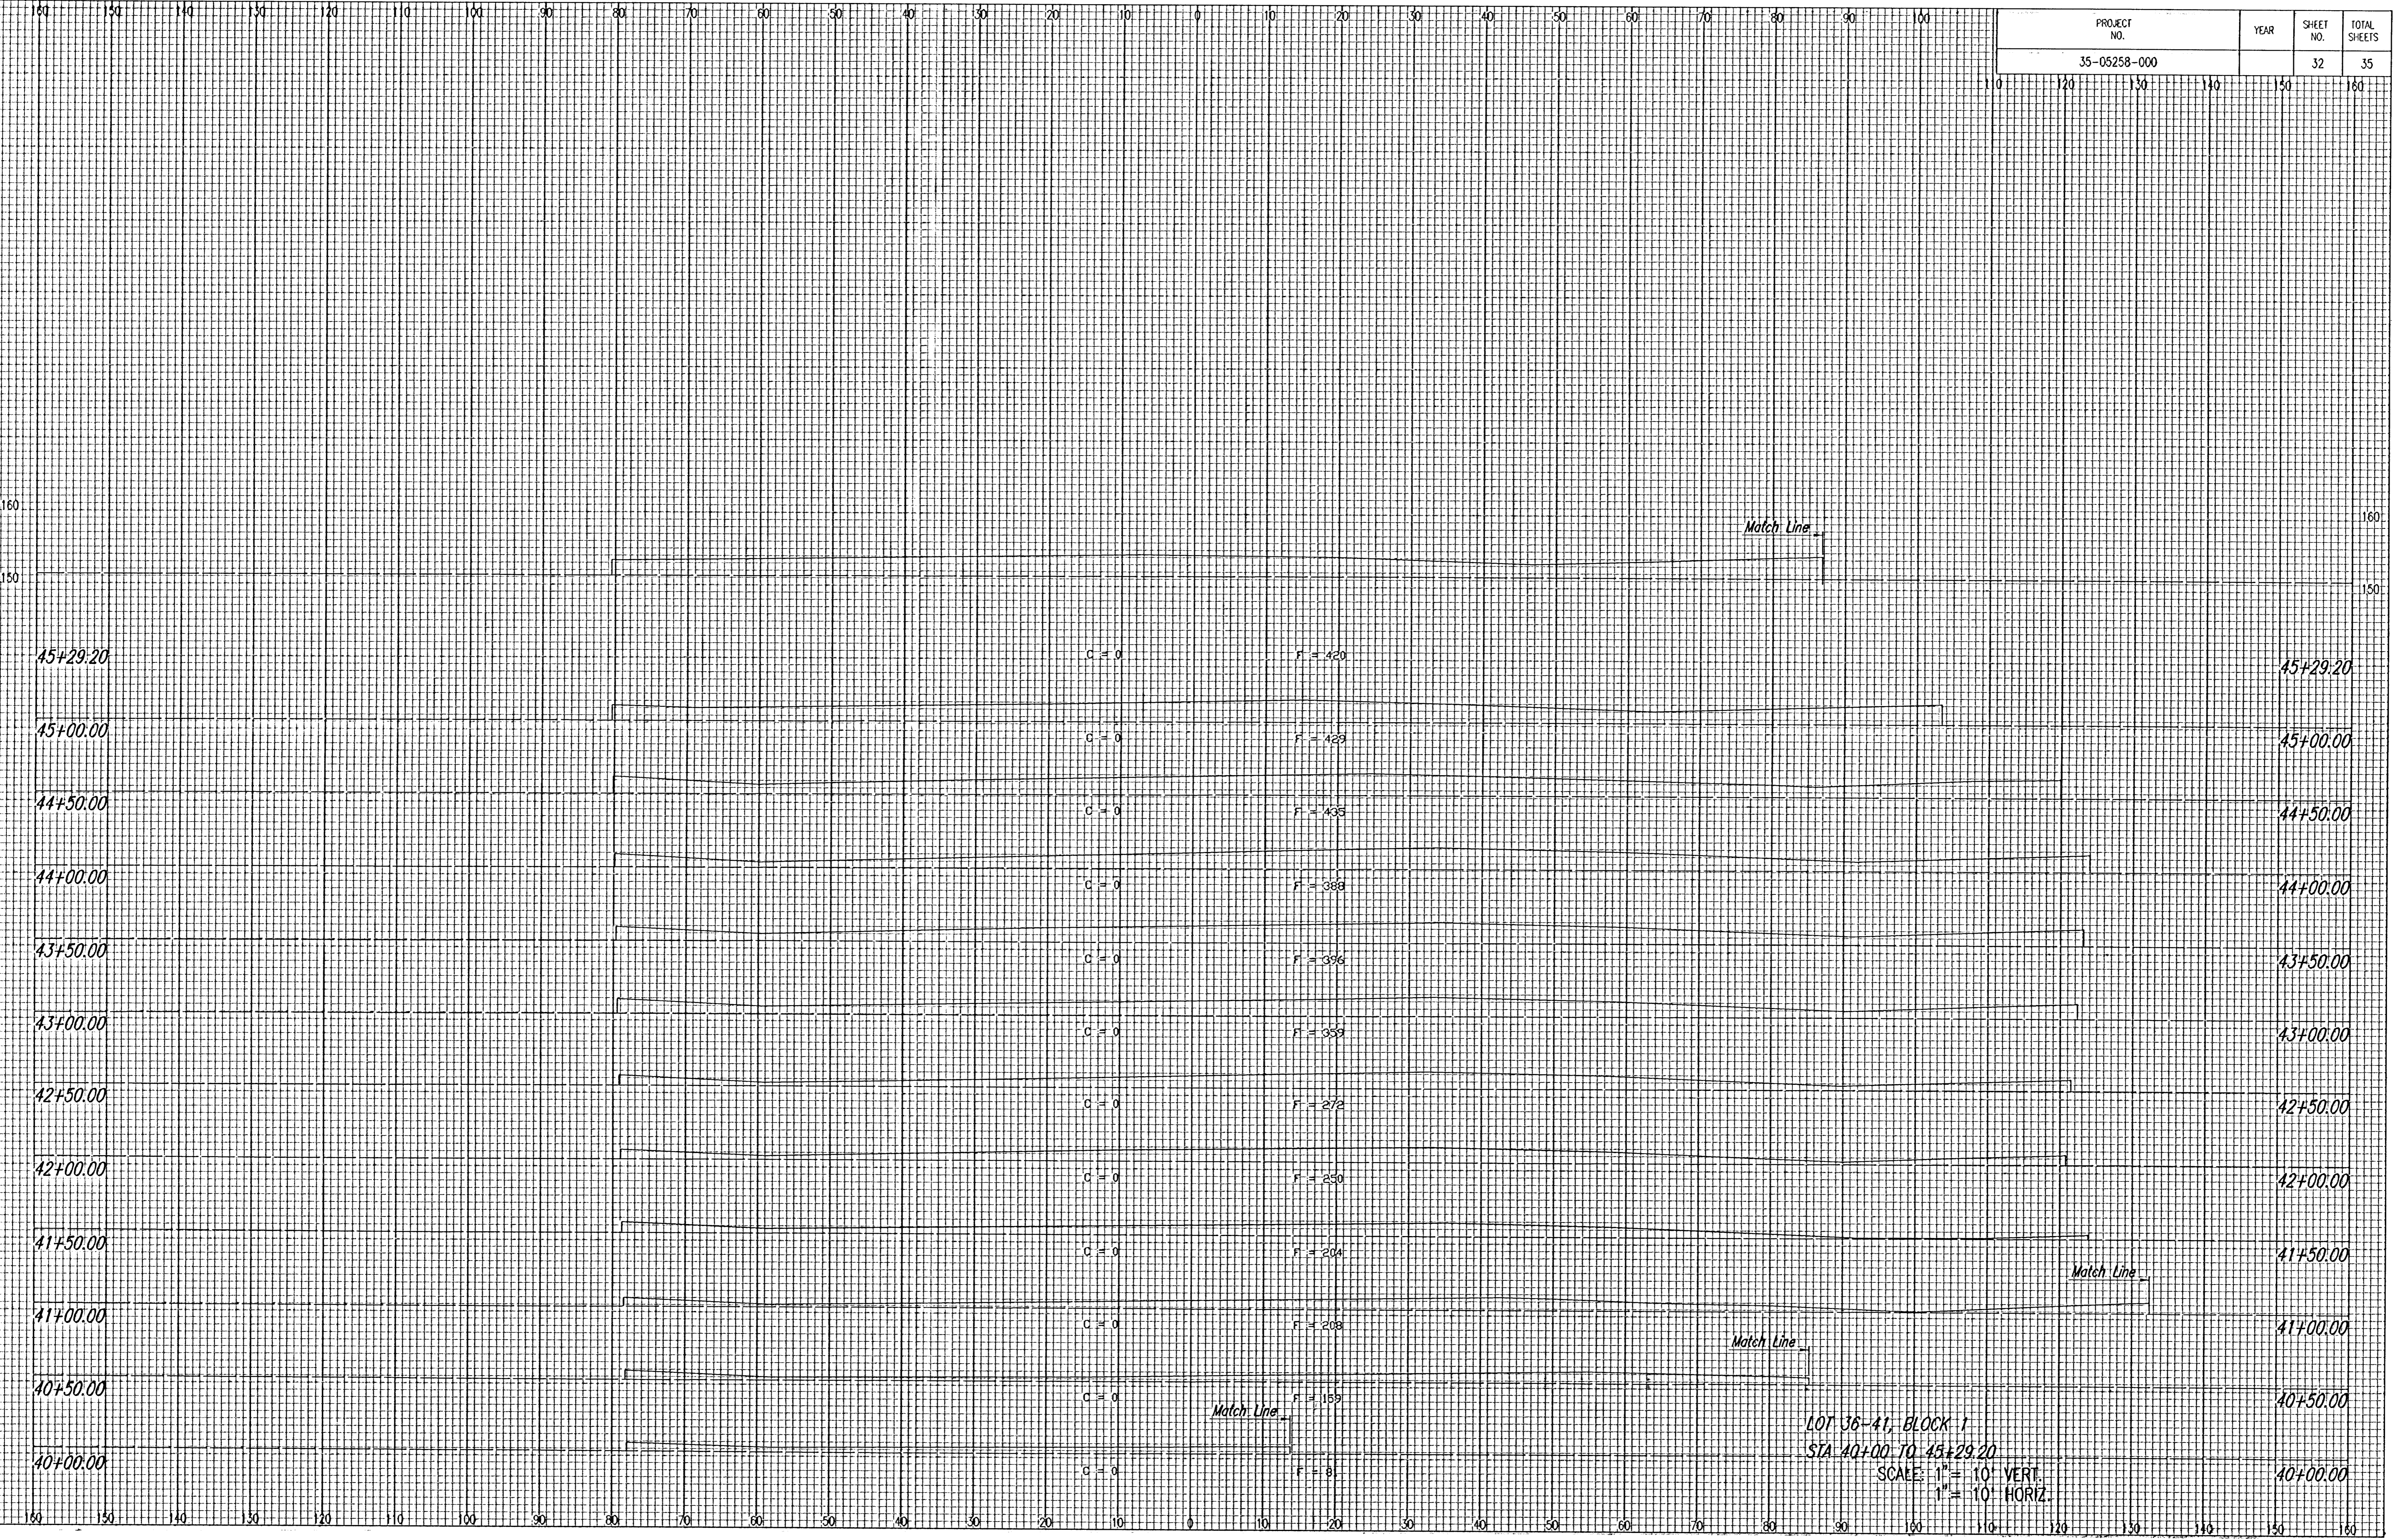

NO.	DATE	BY	CHKD.

DSNR: BLB OPER: BLS SCALE: 1"=1.00
 Q:\2005\05258\X-SECS\swd pr2 sta 4000 to 4529\05258-C-s001 06-16-2005 11:03:33 am

LOT 38-41, BLOCK 1
 STA 40+00 TO 45+29.20
 SCALE: 1" = 10' VERT.
 1" = 10' HORIZ.