


PROJECT NO.	YEAR	SHEET NO.	TOTAL SHEETS
35-05258-000		33	35

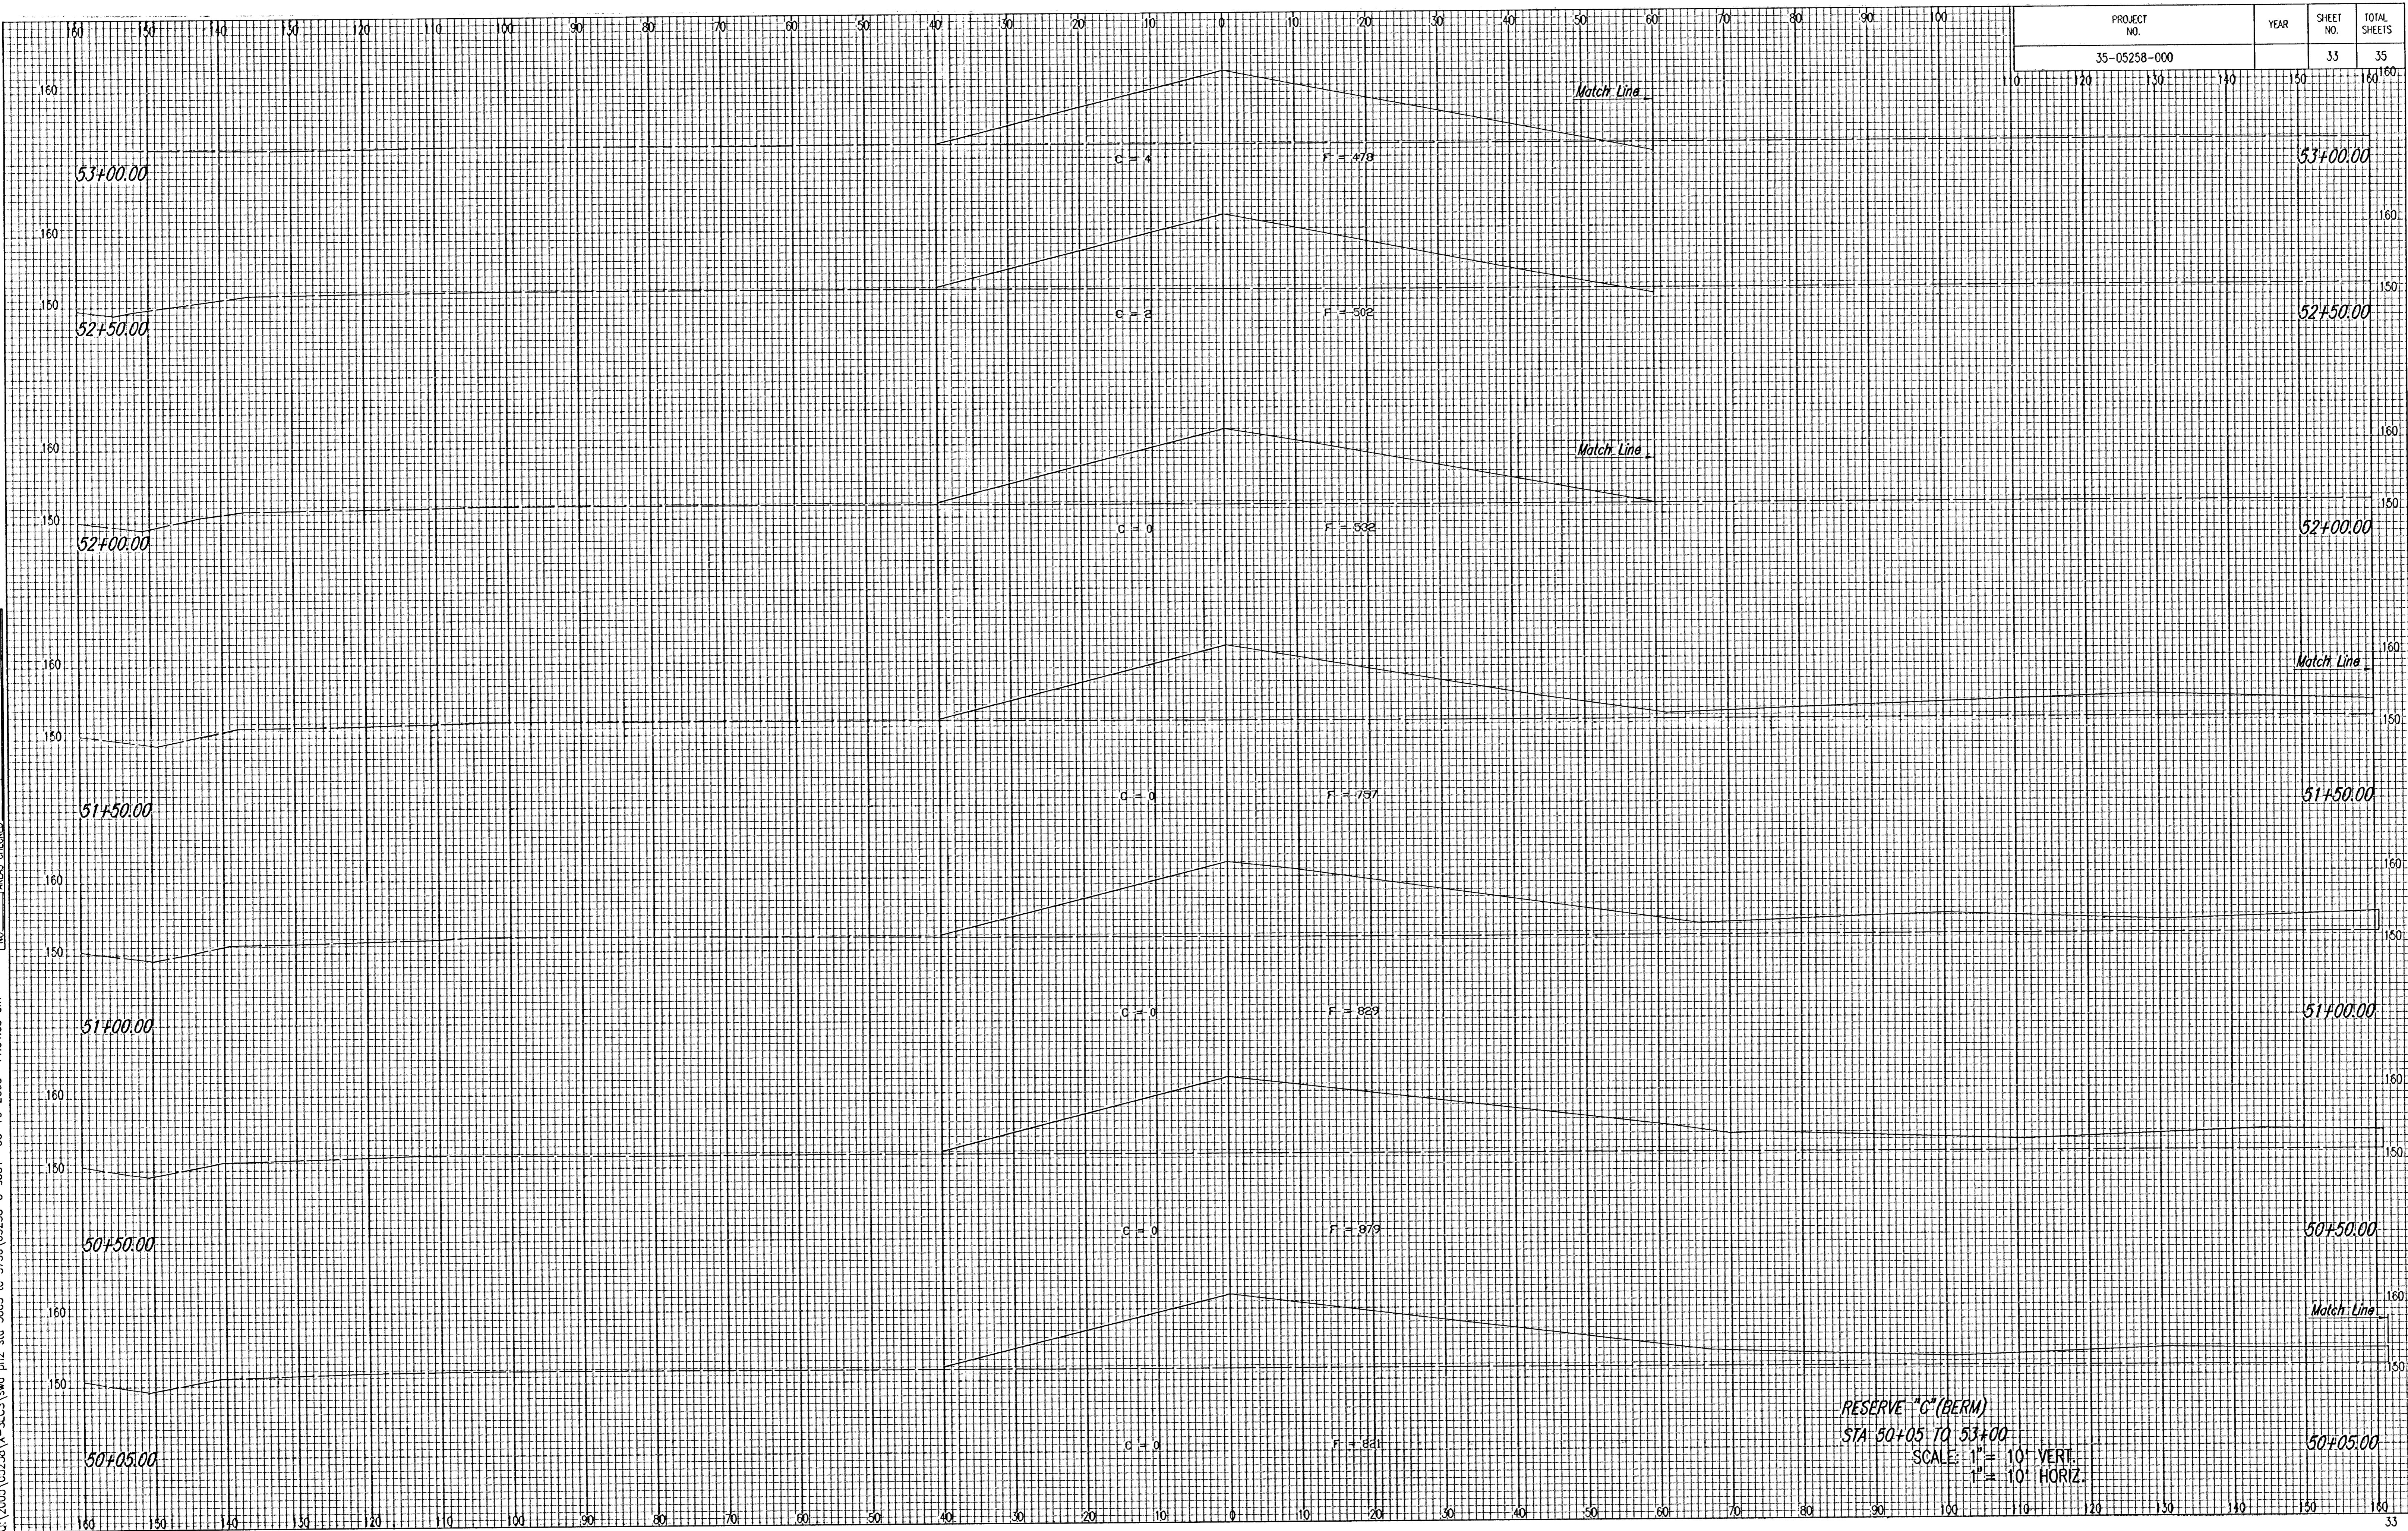

NOTE BOOK NO.	TEMPLATE AREAS CHECKED

DSNR: BLB OPER: BLS SCALE: 1"=1.00
 Q:\2005\05258\1-SECS\smw p12 sta 5005 to 5750\05258-C-001 06-16-2005 11:04:08 am

RESERVE "C" (BERM)
 STA 50+05 TO 53+00
 SCALE: 1" = 10' VERT.
 1" = 10' HORIZ.