


PROJECT NO.	YEAR	SHEET NO.	TOTAL SHEETS
35-05258-000		34	35

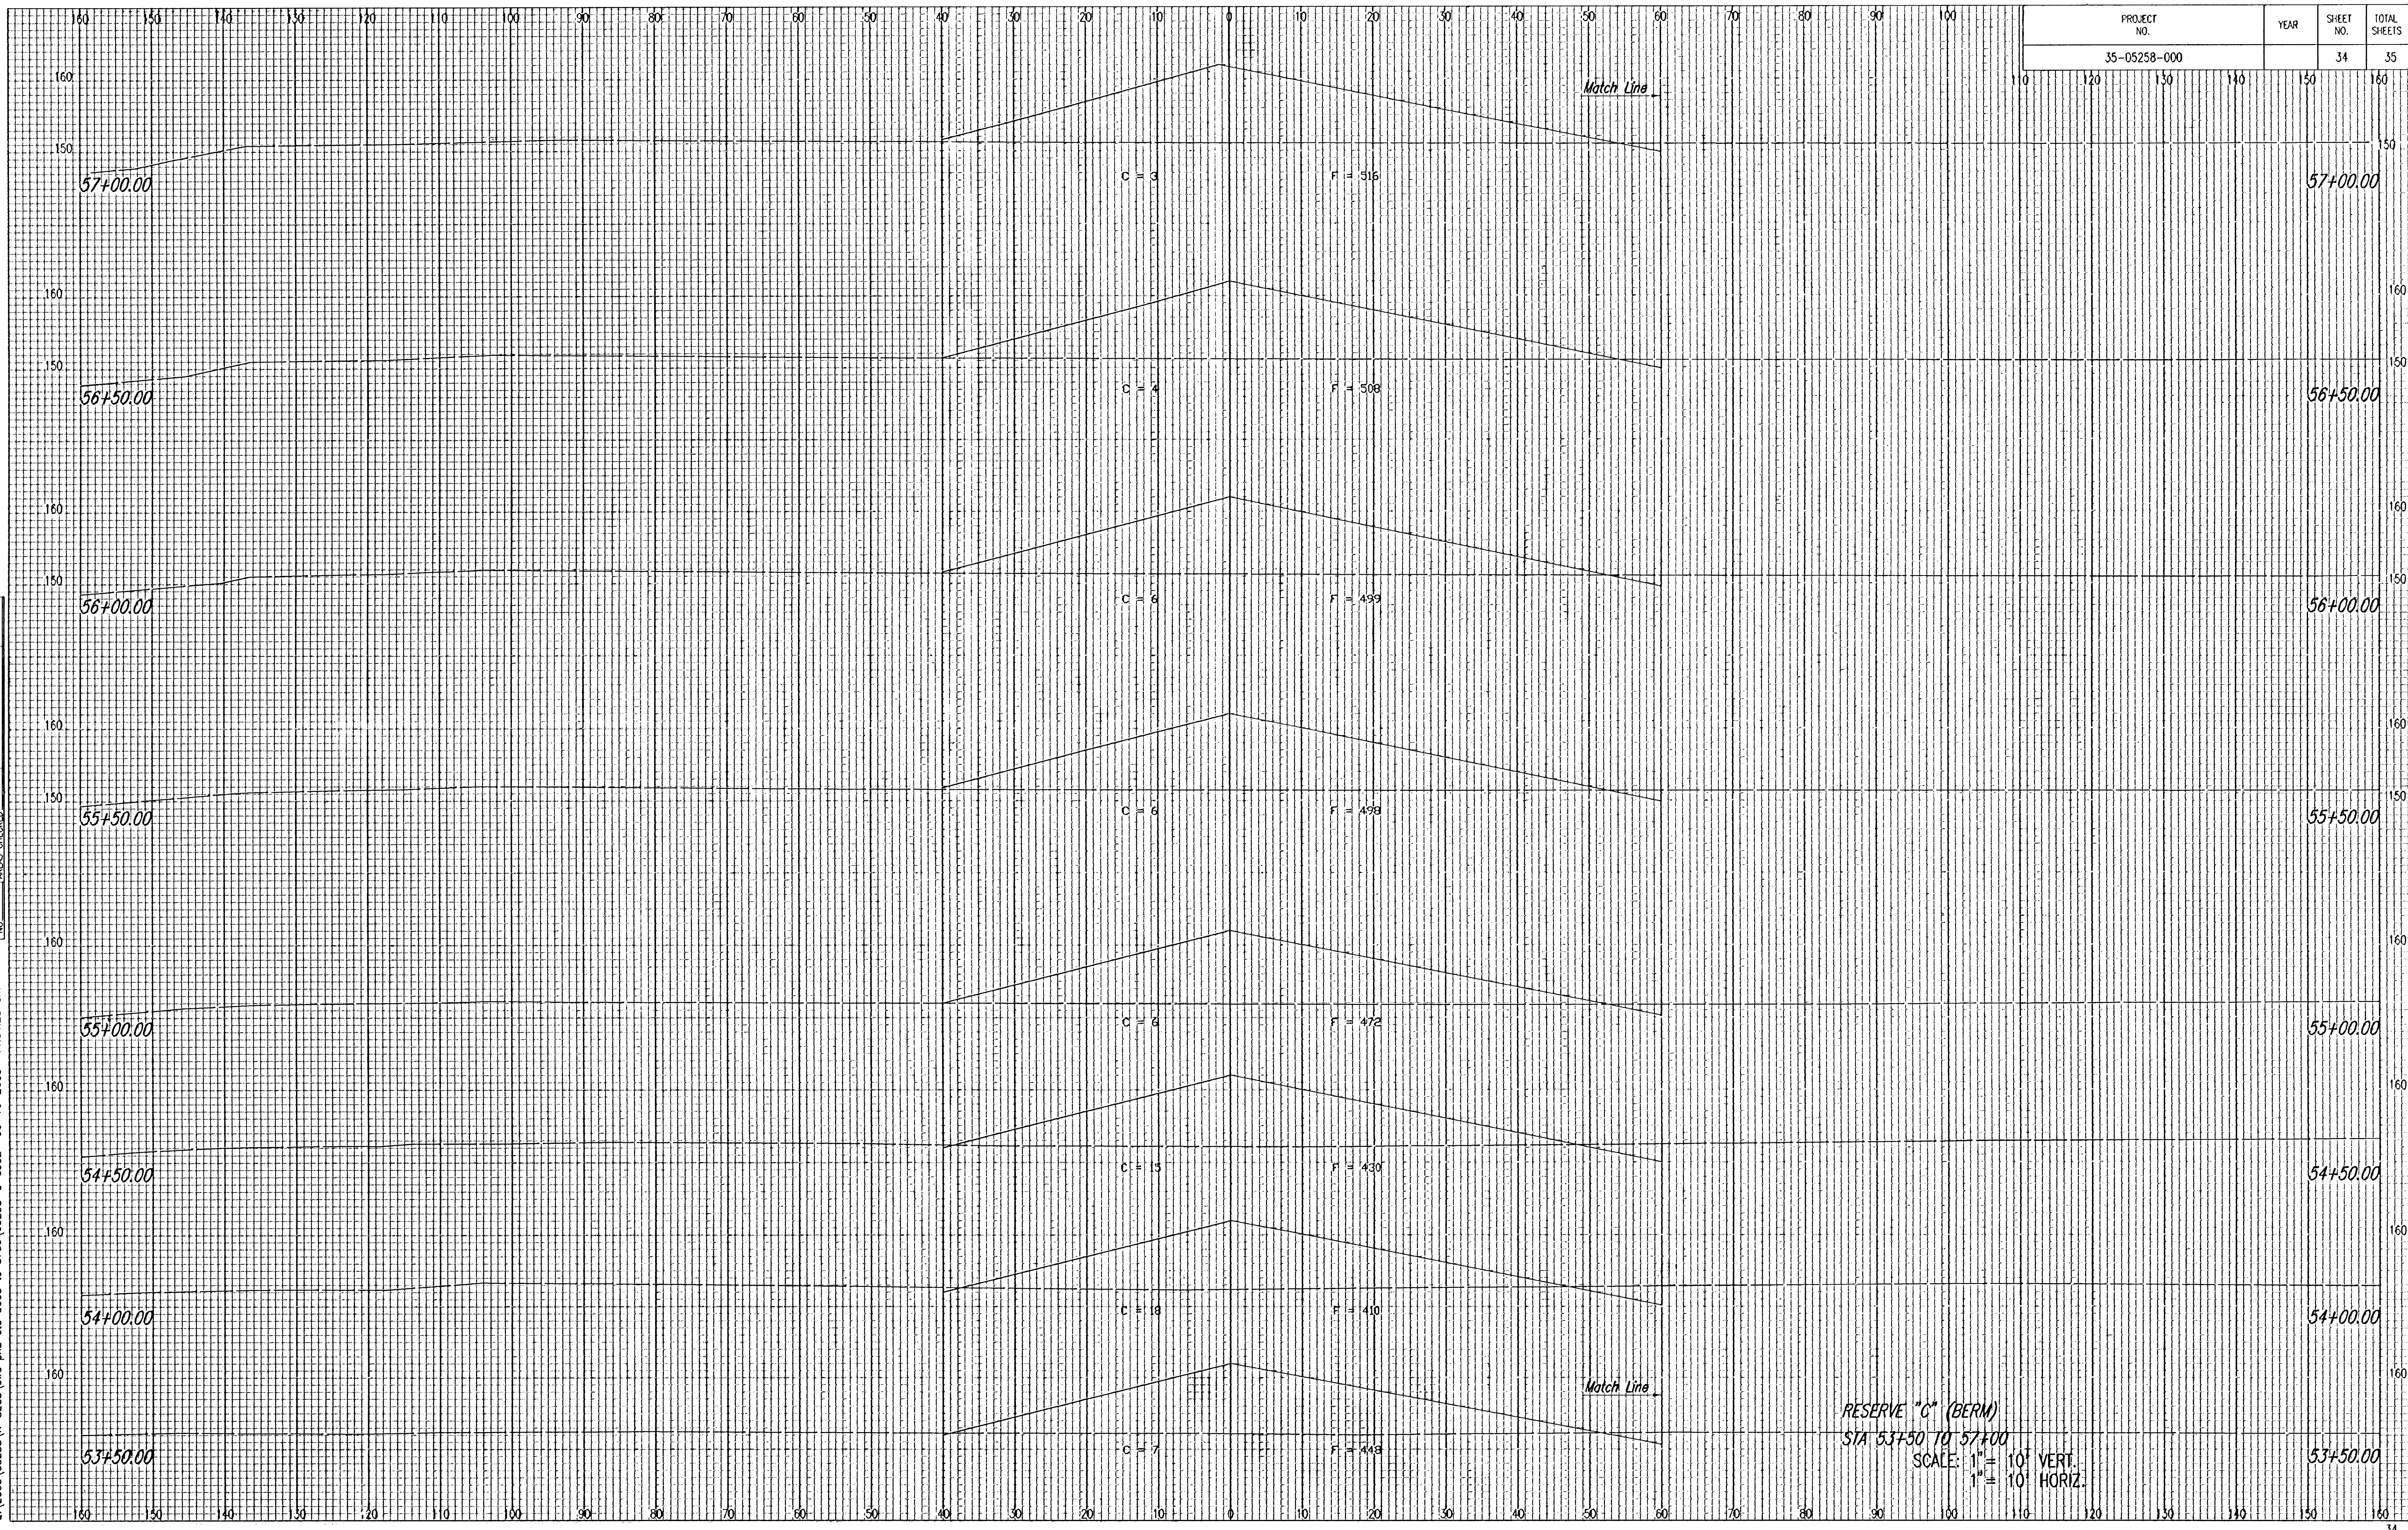

RESERVE "C" (BERM)
 STA 53+50 TO 57+00
 SCALE: 1" = 10' VERT.
 1" = 10' HORIZ.

NOTE BOOK	TEMPLATE
NO.	AREAS CHECKED

DSNR: BLB OPER: BUS SCALE: 1"=10'
 C:\2005\05258\X-SECS\bw2 ph2 sta 5005 to 5750\05258-C-002 06-16-2005 11:04:28 am