


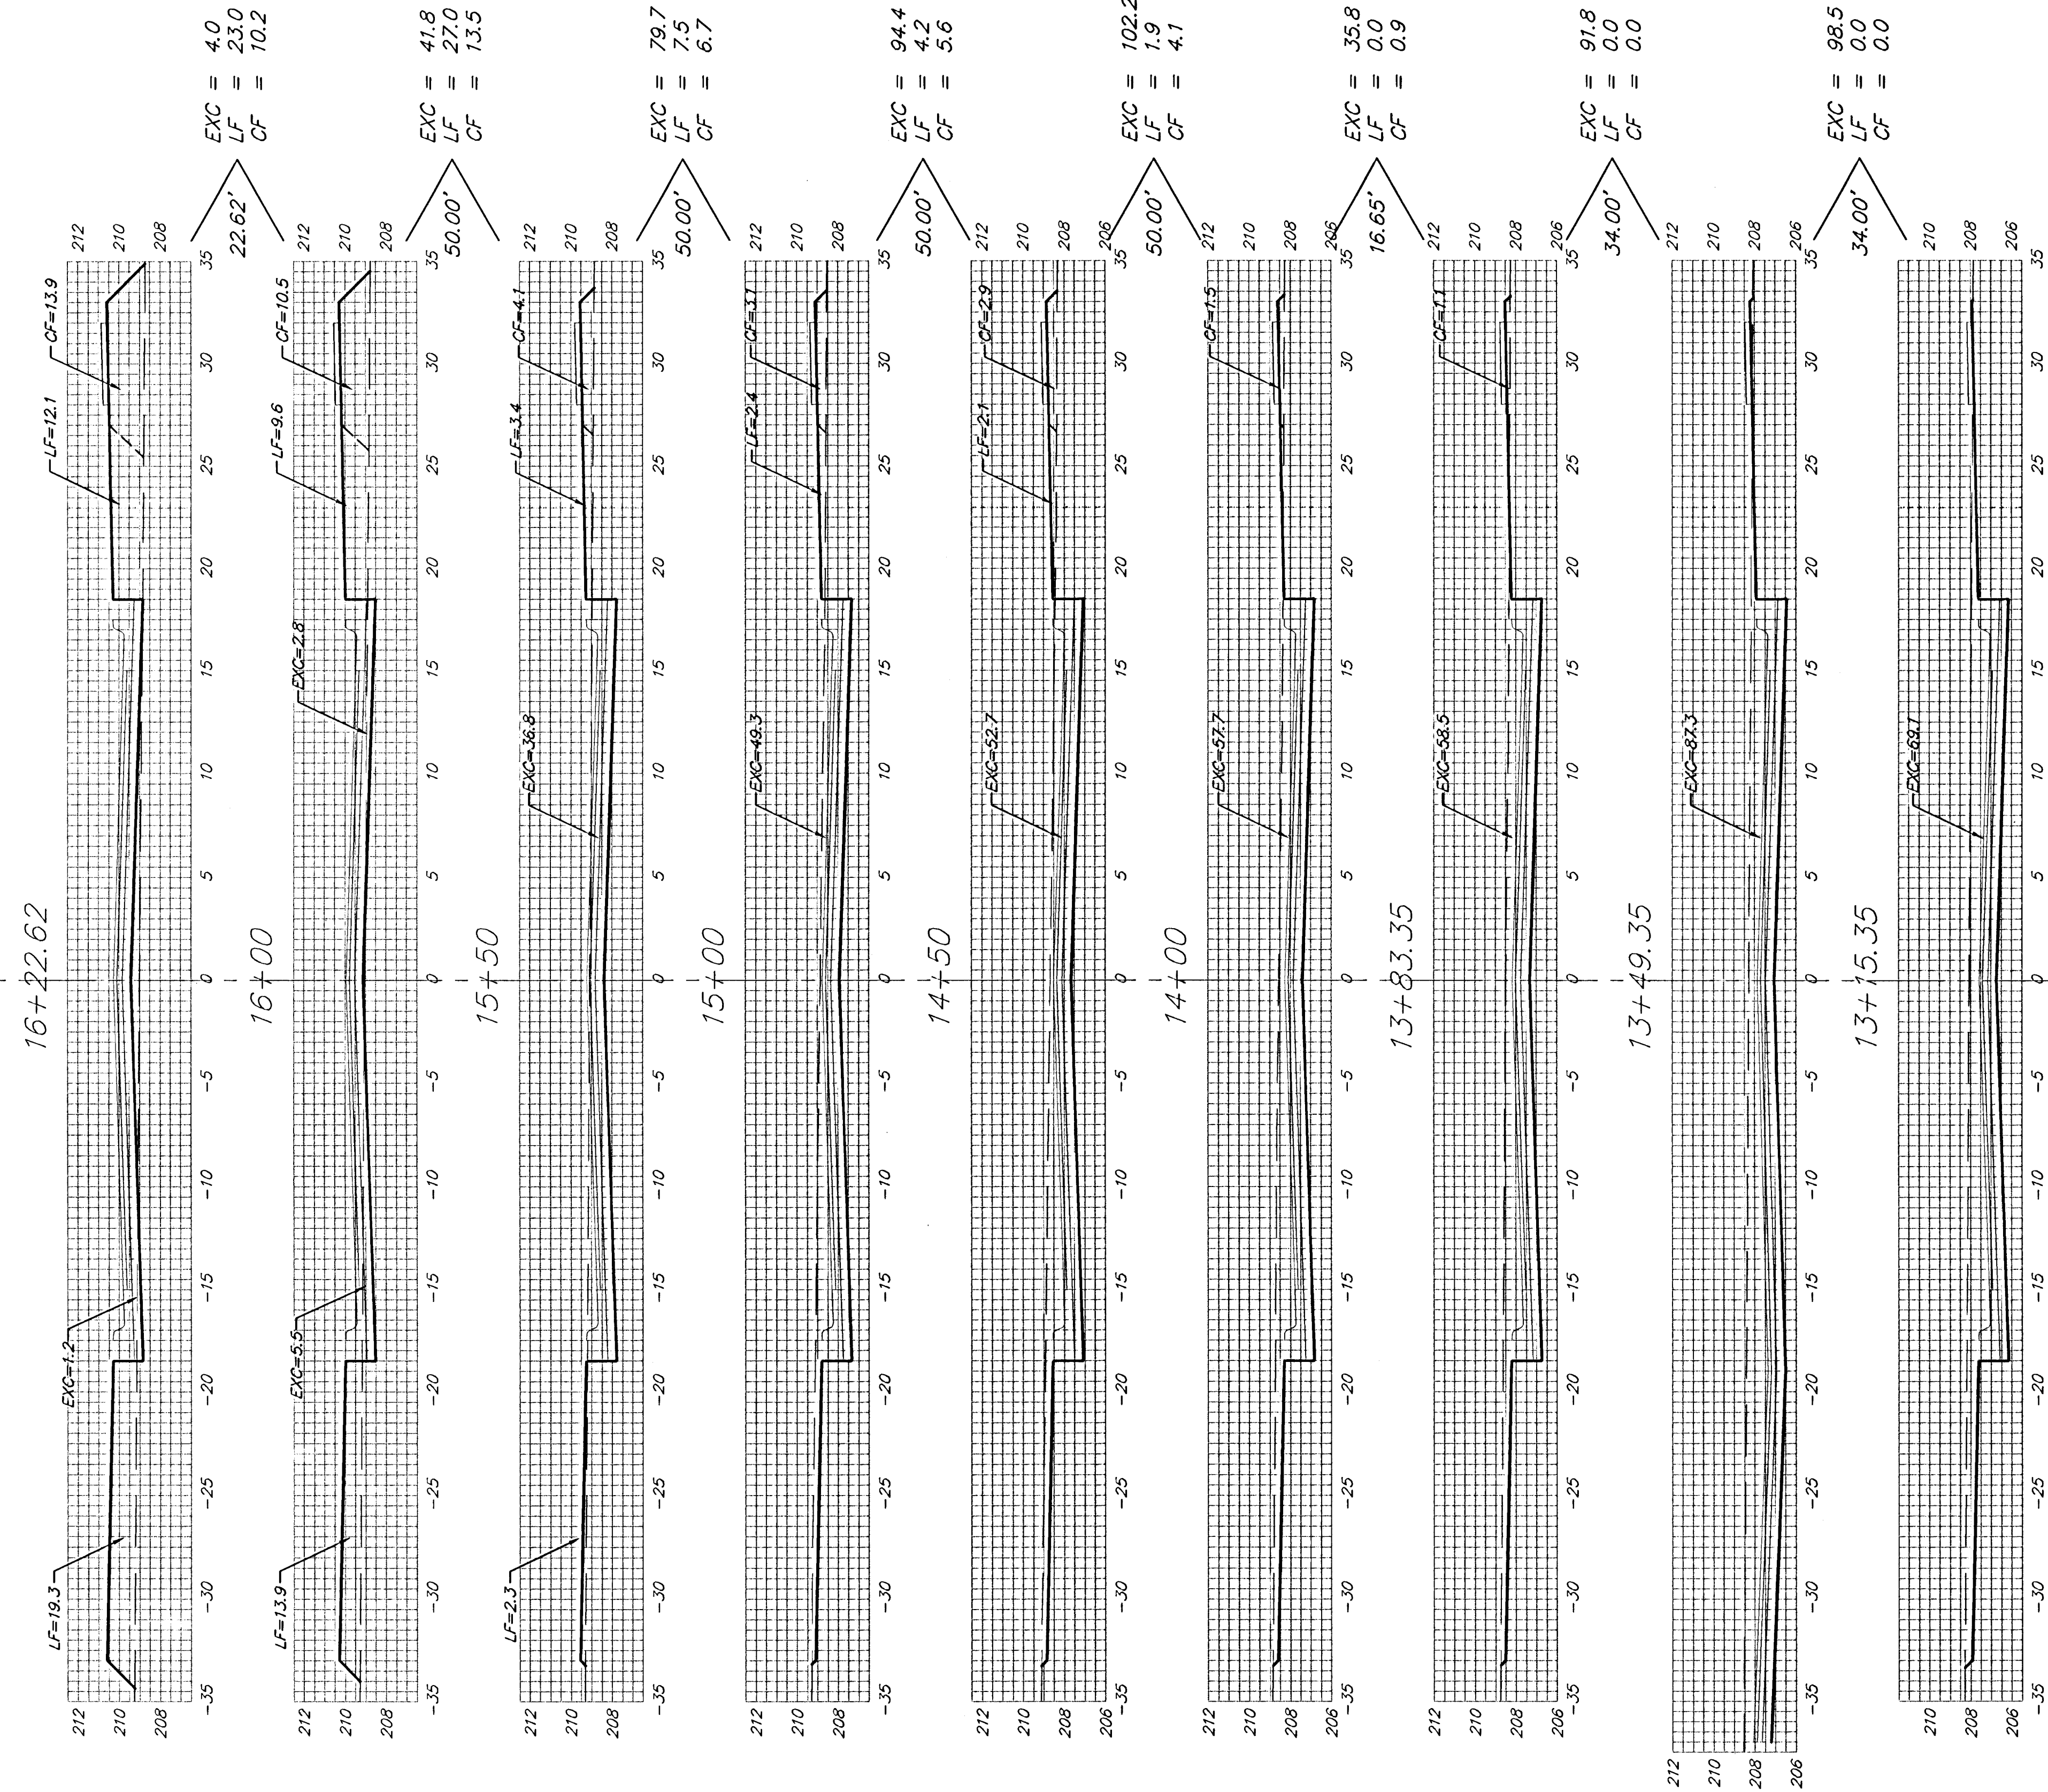

Sheet Totals:
Excavation = 548.2 C.Y.
Loose Fill = 63.6 C.Y.
Compacted Fill = 41.0 C.Y.

