


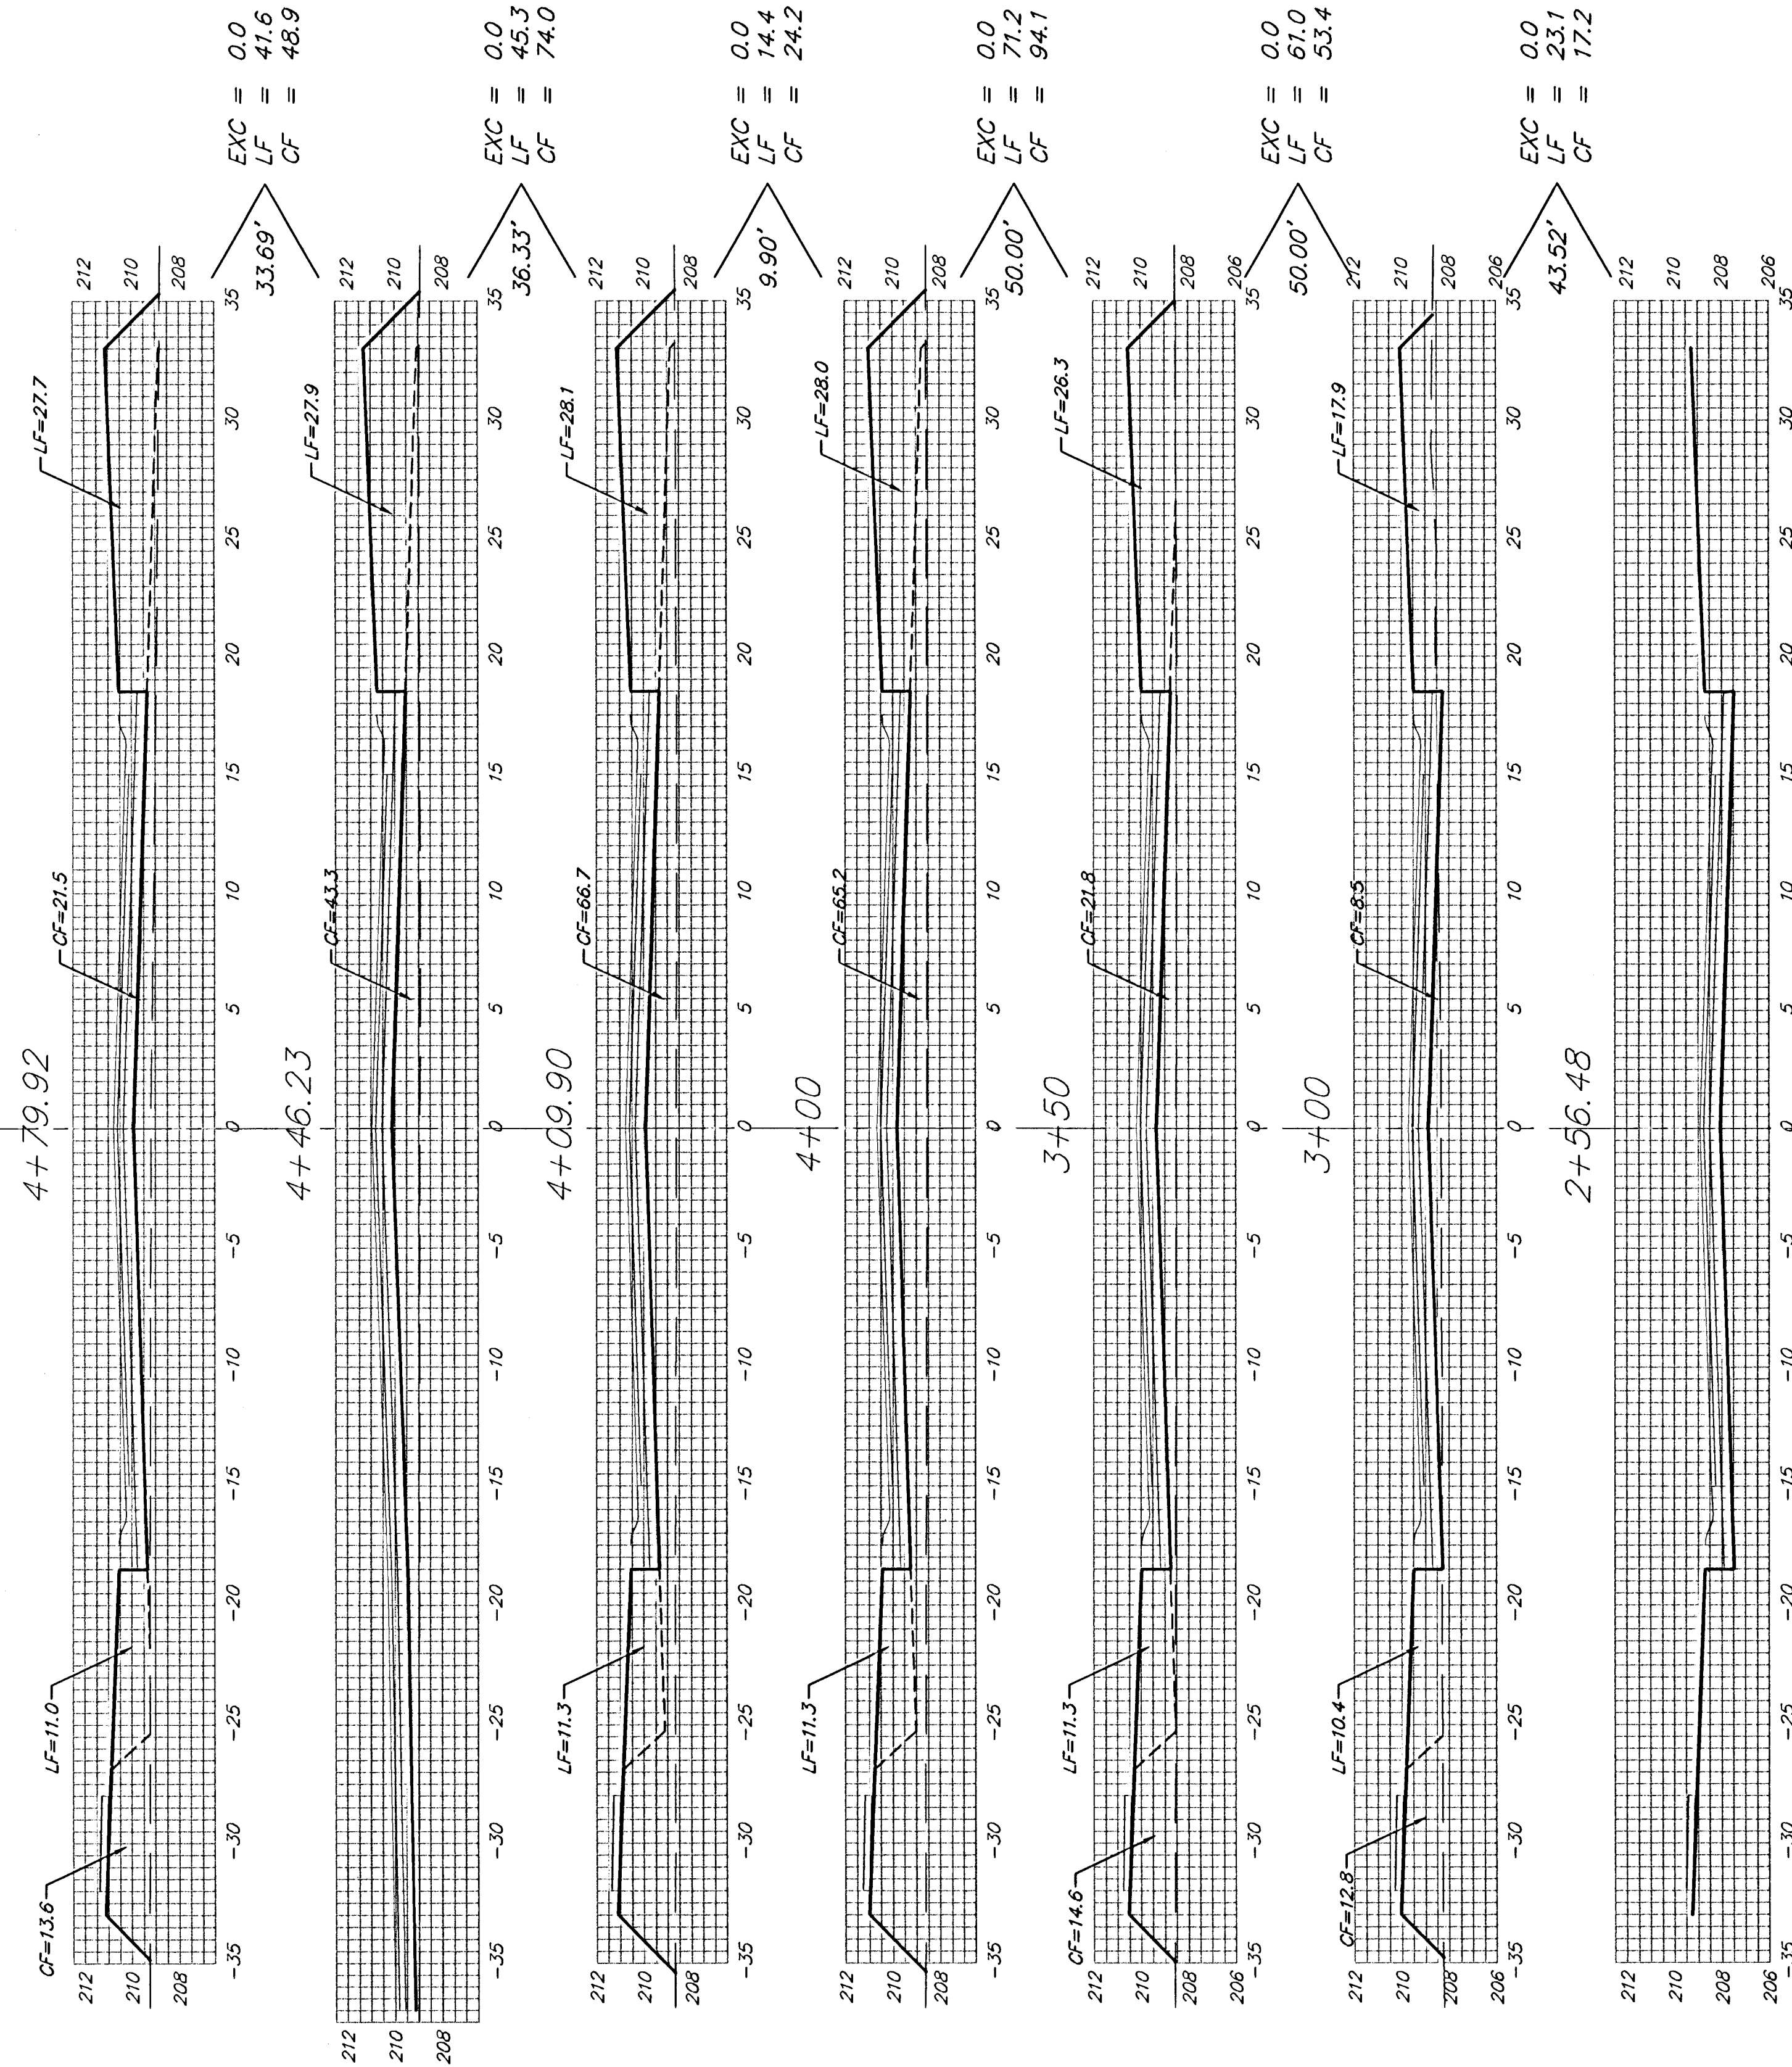

EAGLE  
Q

Sheet Totals:

Excavation = 0.0 C.Y.  
Loose Fill = 256.6 C.Y.  
Compacted Fill = 311.8 C.Y.

