


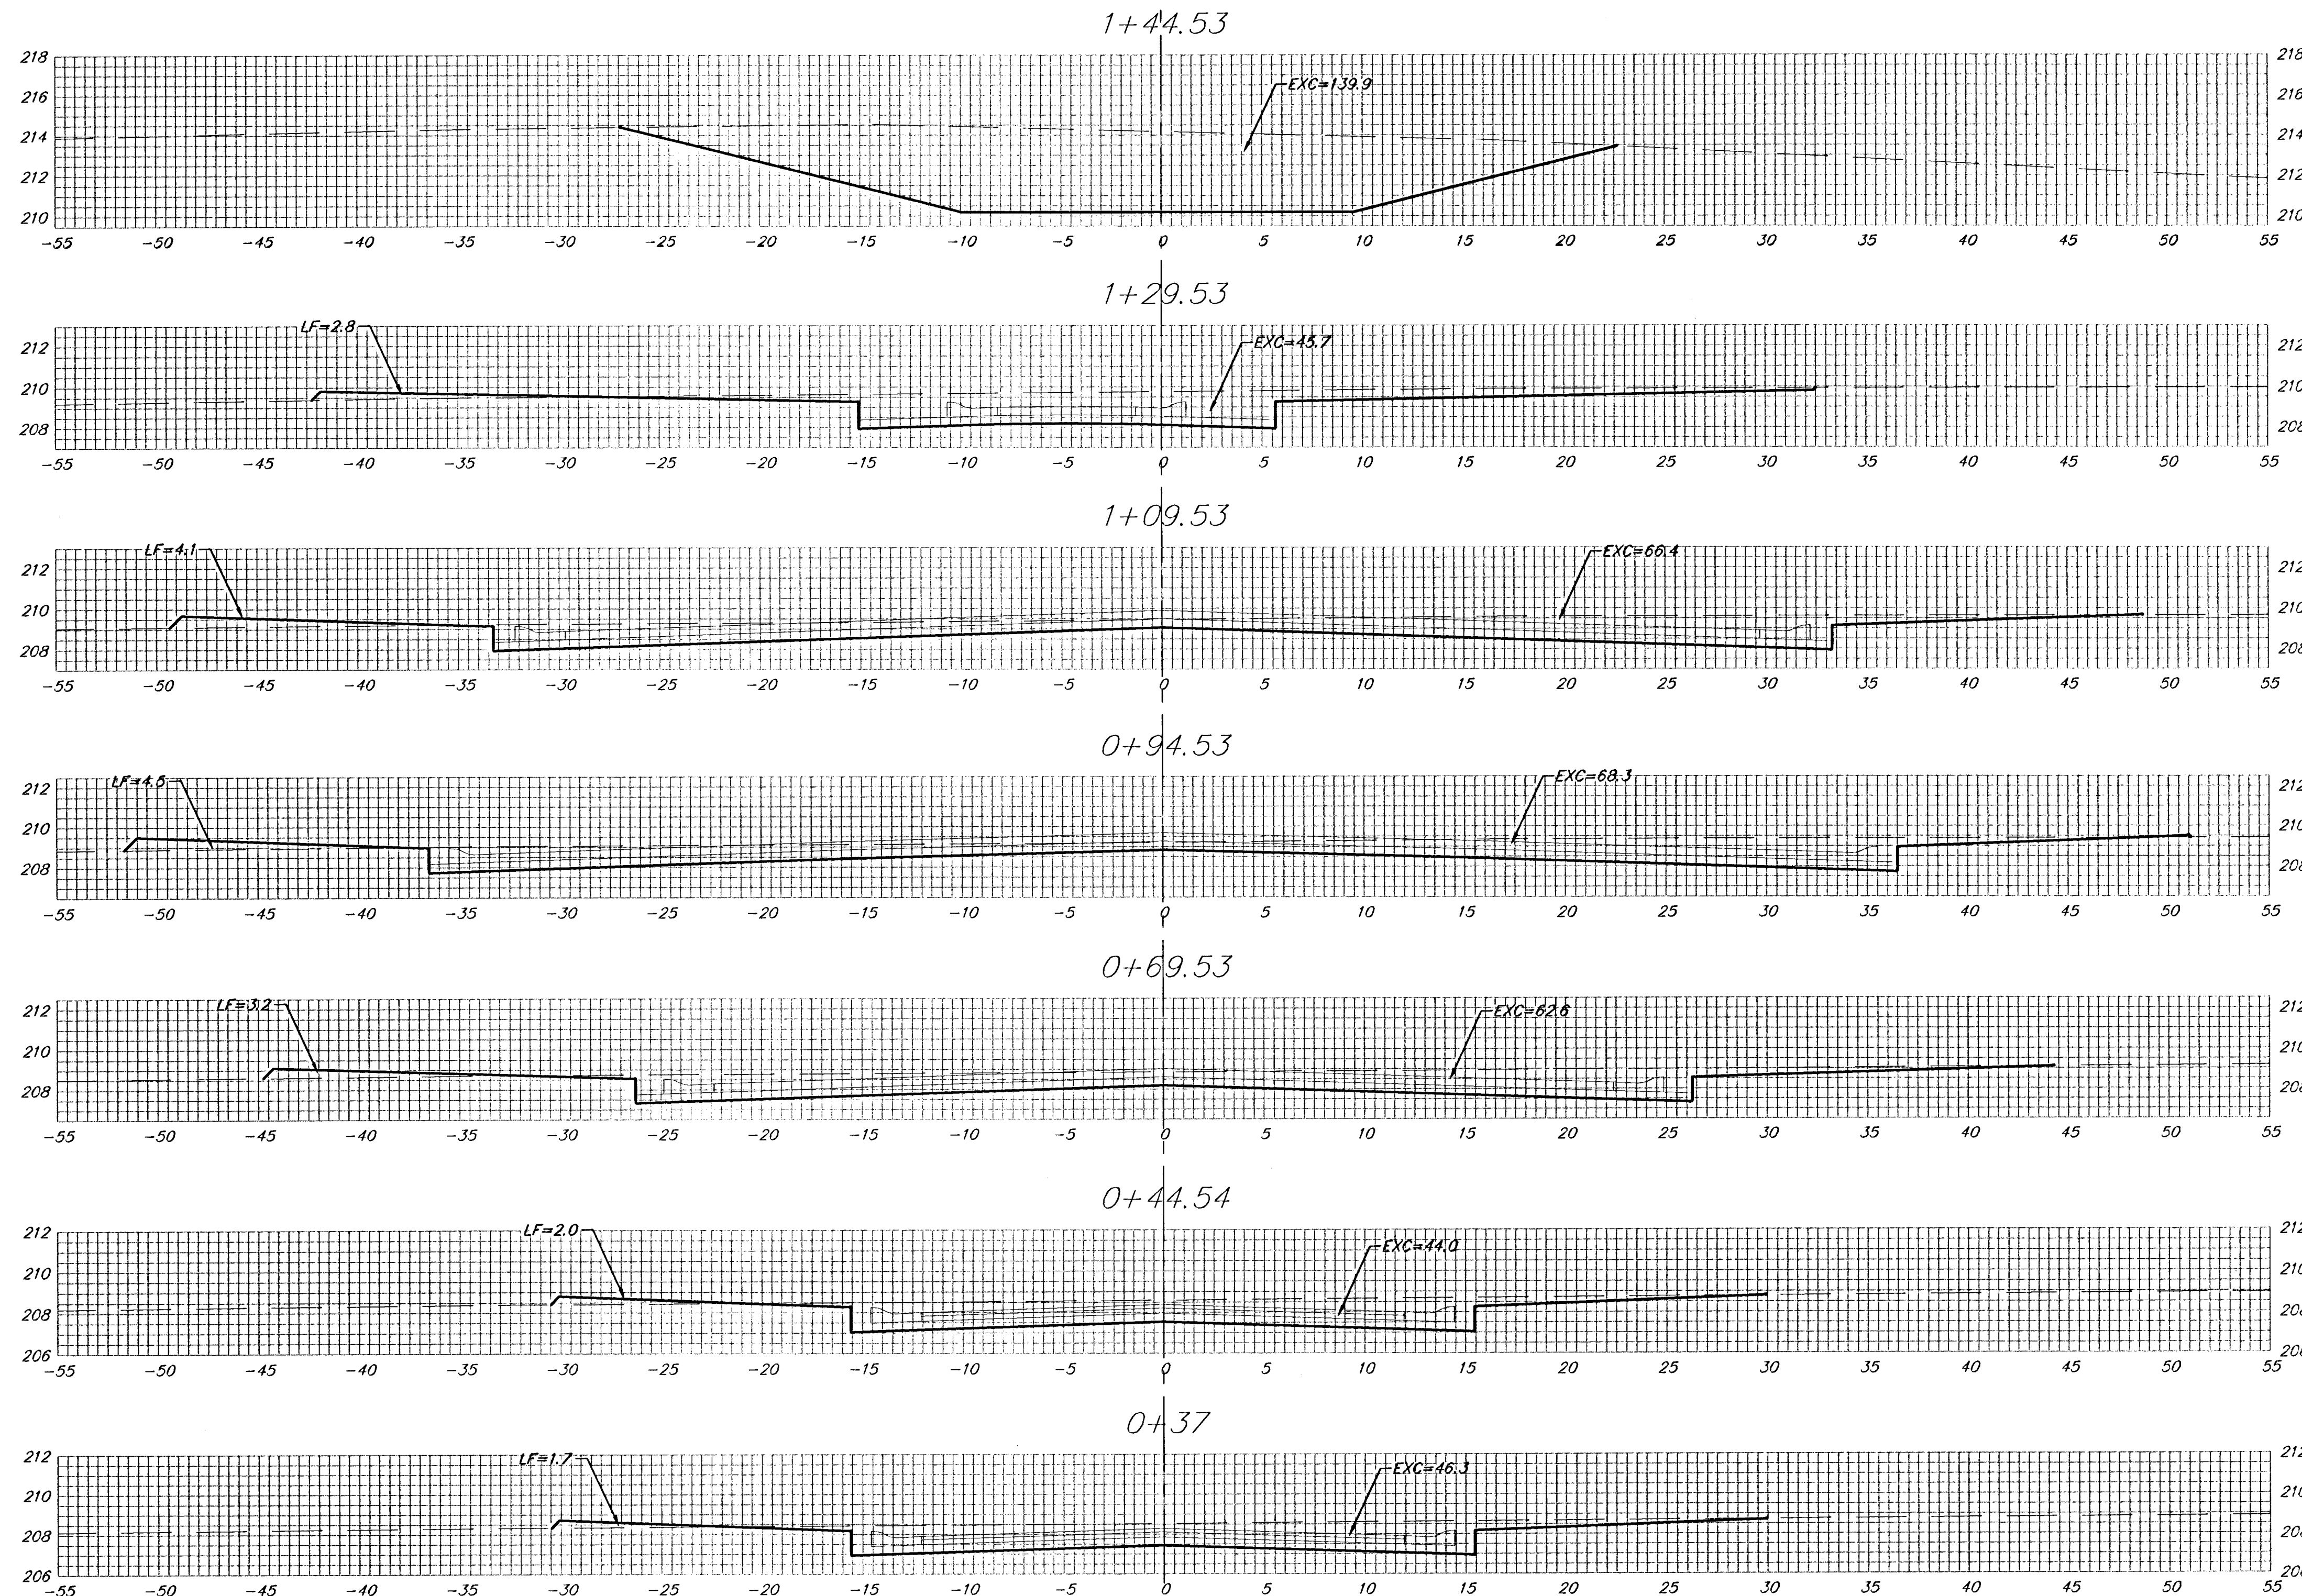

15.00' EXC = 51.6  
LF = 0.8  
CF = 0.0

20.00' EXC = 41.5  
LF = 2.6  
CF = 0.0

15.00' EXC = 37.4  
LF = 2.4  
CF = 0.0

25.00' EXC = 60.6  
LF = 3.6  
CF = 0.0

24.99' EXC = 49.4  
LF = 2.4  
CF = 0.0

7.54' EXC = 12.6  
LF = 0.5  
CF = 0.0

MAINSGATE CT.  
C

Sheet Totals:  
Excavation = 0.0 C.Y.  
Loose Fill = 253.1 C.Y.  
Compacted Fill = 12.3 C.Y.



Baughman Company, P.A. 315 Ellis St. Wichita, KS 67211 P 3162627271 F 3162620149  
ENGINEERING | SURVEYING | PLANNING | LANDSCAPE ARCHITECTURE  
PROJECT NUMBER 472-83485 SHEET 26 OF 27  
Fairmont Phase III VSS 0404-E871