


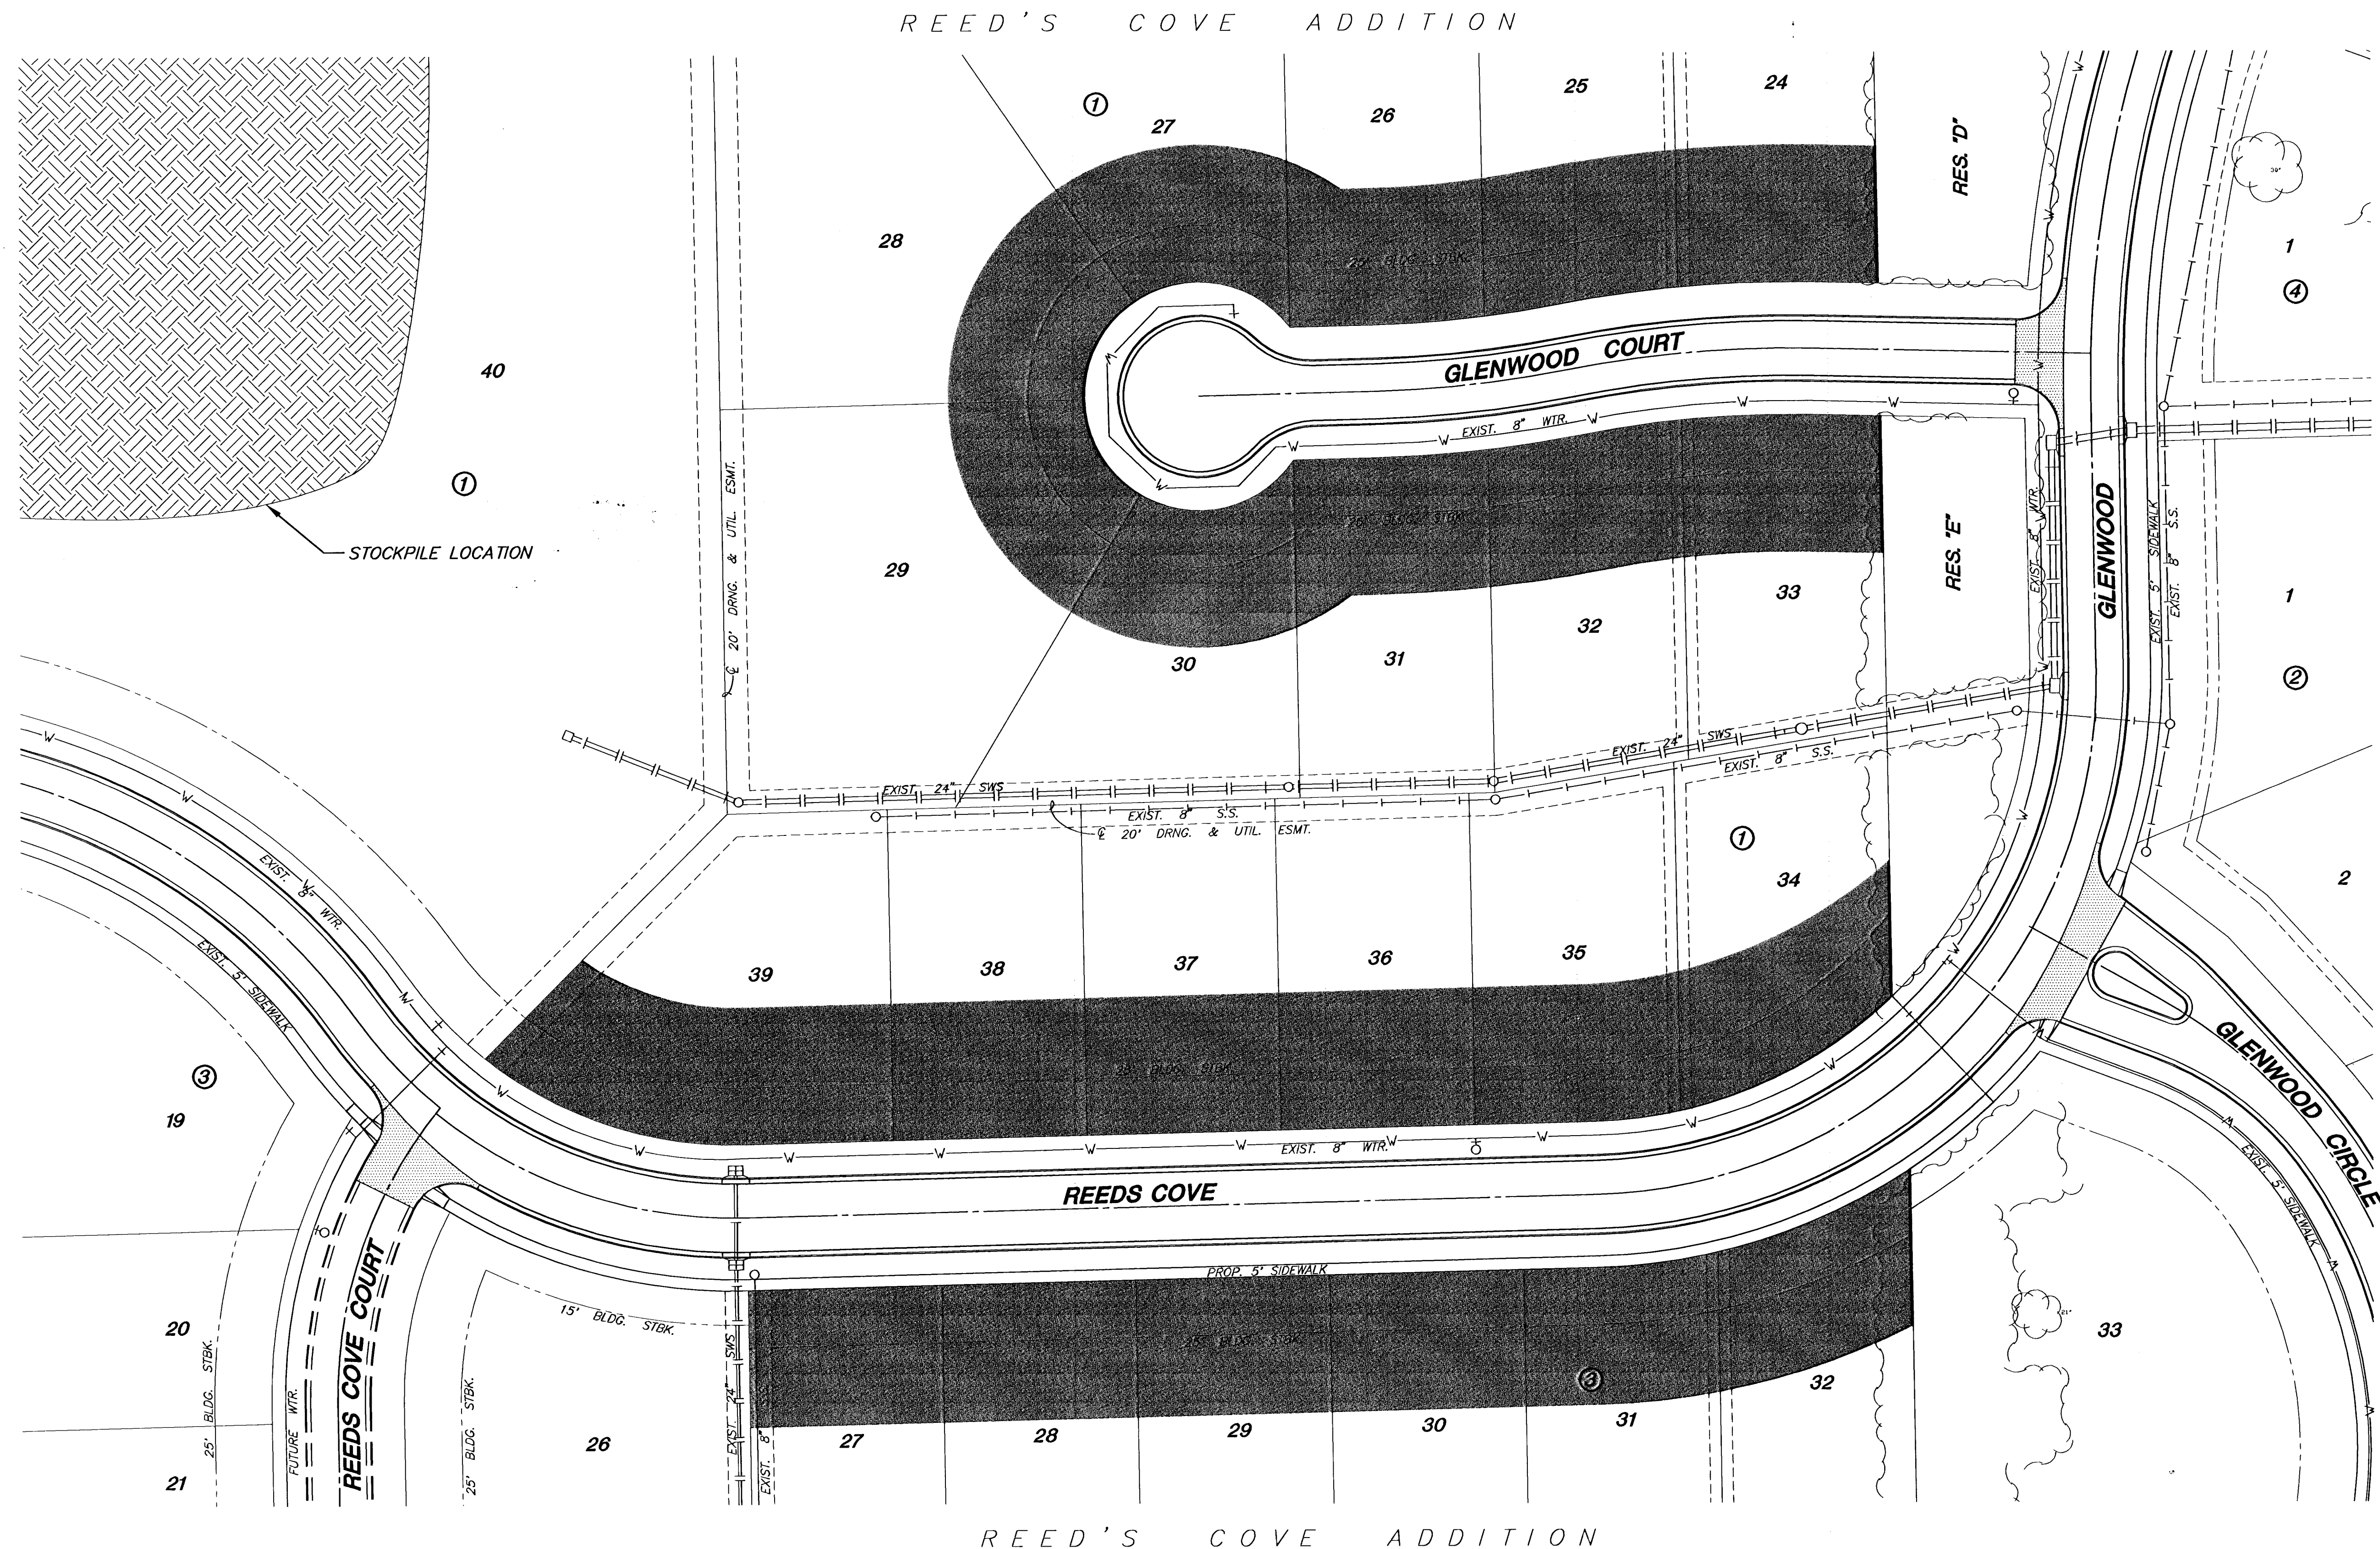

REED'S  
COVE  
SECOND  
ADDITION


SCALE: 1"=40'



REED'S  
COVE  
ADDITION

**NOTES:**

1. THE CROSS SECTIONS (SHEETS 14-16) SHOW ONLY THE LIMITS FOR TYPICAL ROAD FILL. LOT FILL SHOWN ON THIS SHEET IS IN ADDITION TO ROAD FILL.
2. EARTHWORK FOR LOT FILL (SHADED AREAS) SHALL BE PLACED AS COMPACTED FILL (95 STD. DENSITY).
3. CONTRACTOR TO USE MATERIAL IN THE STOCKPILE ON LOT 40, BLK. 1 FOR LOT FILL PURPOSES.

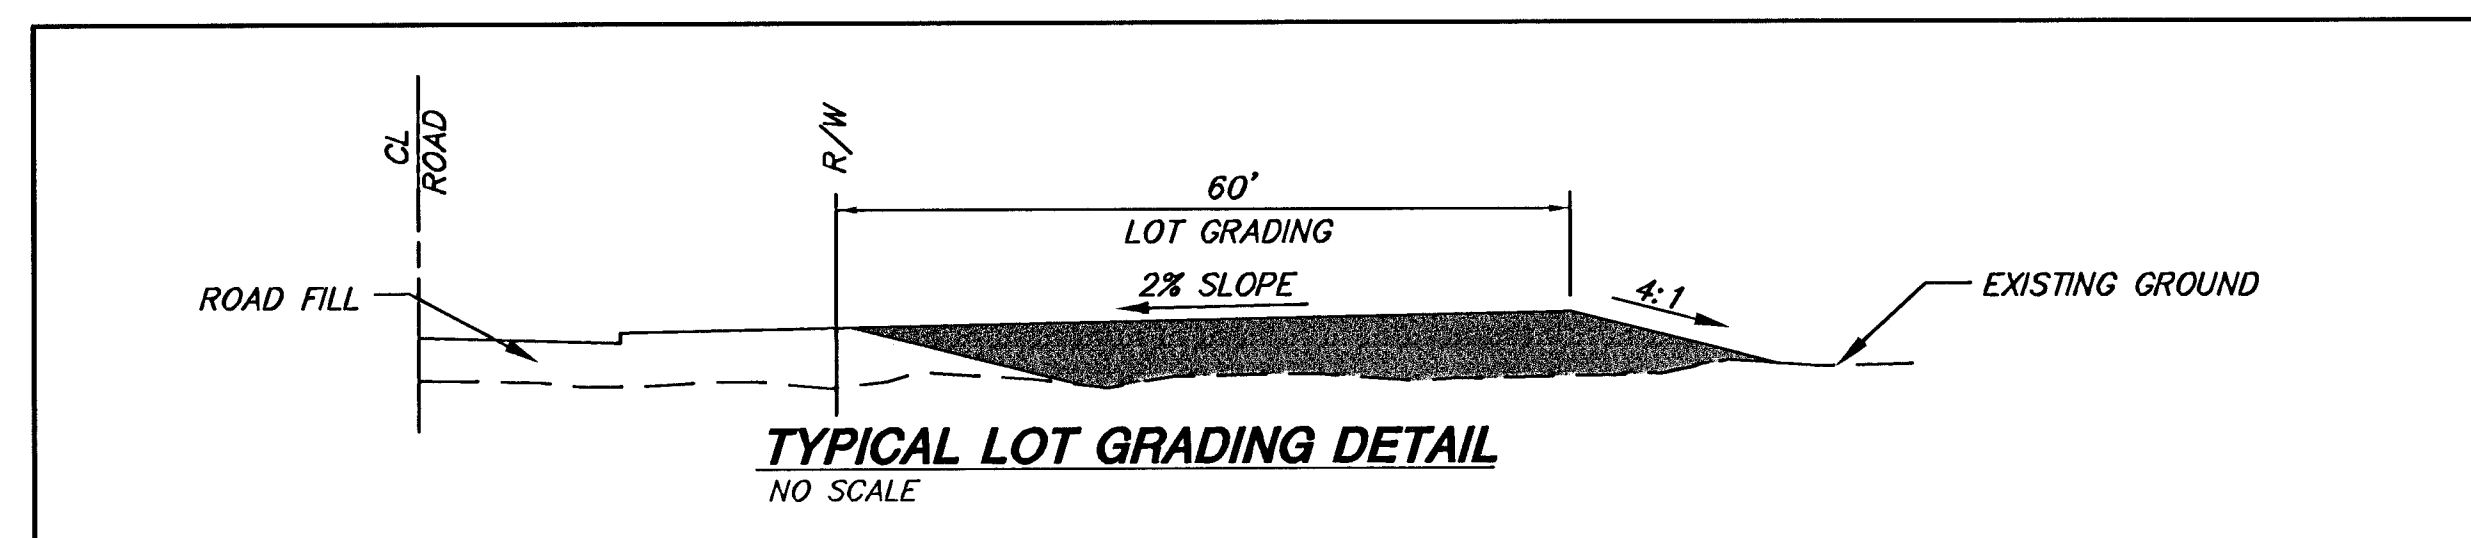

**EARTHWORK**

LOT GRADING  
7560 C.Y. OF FILL  
SEE NOTE 3



**REED'S COVE ADDITION - PHASE 2A**  
PROJECT NAME

**LOT FILL PLAN**  
SHEET TITLE

|                      |                     |                      |
|----------------------|---------------------|----------------------|
| DFL<br>DESIGN BY:    | DMU<br>DRAWN BY:    | GJA<br>CHECKED BY:   |
| JANUARY 2005<br>DATE | 02121-LG<br>JOB NO. | 10A / 17<br>SHEET/OF |