


**REED'S COVE ADDITION
PHASE 2A PAVING
CROSS SECTIONS**

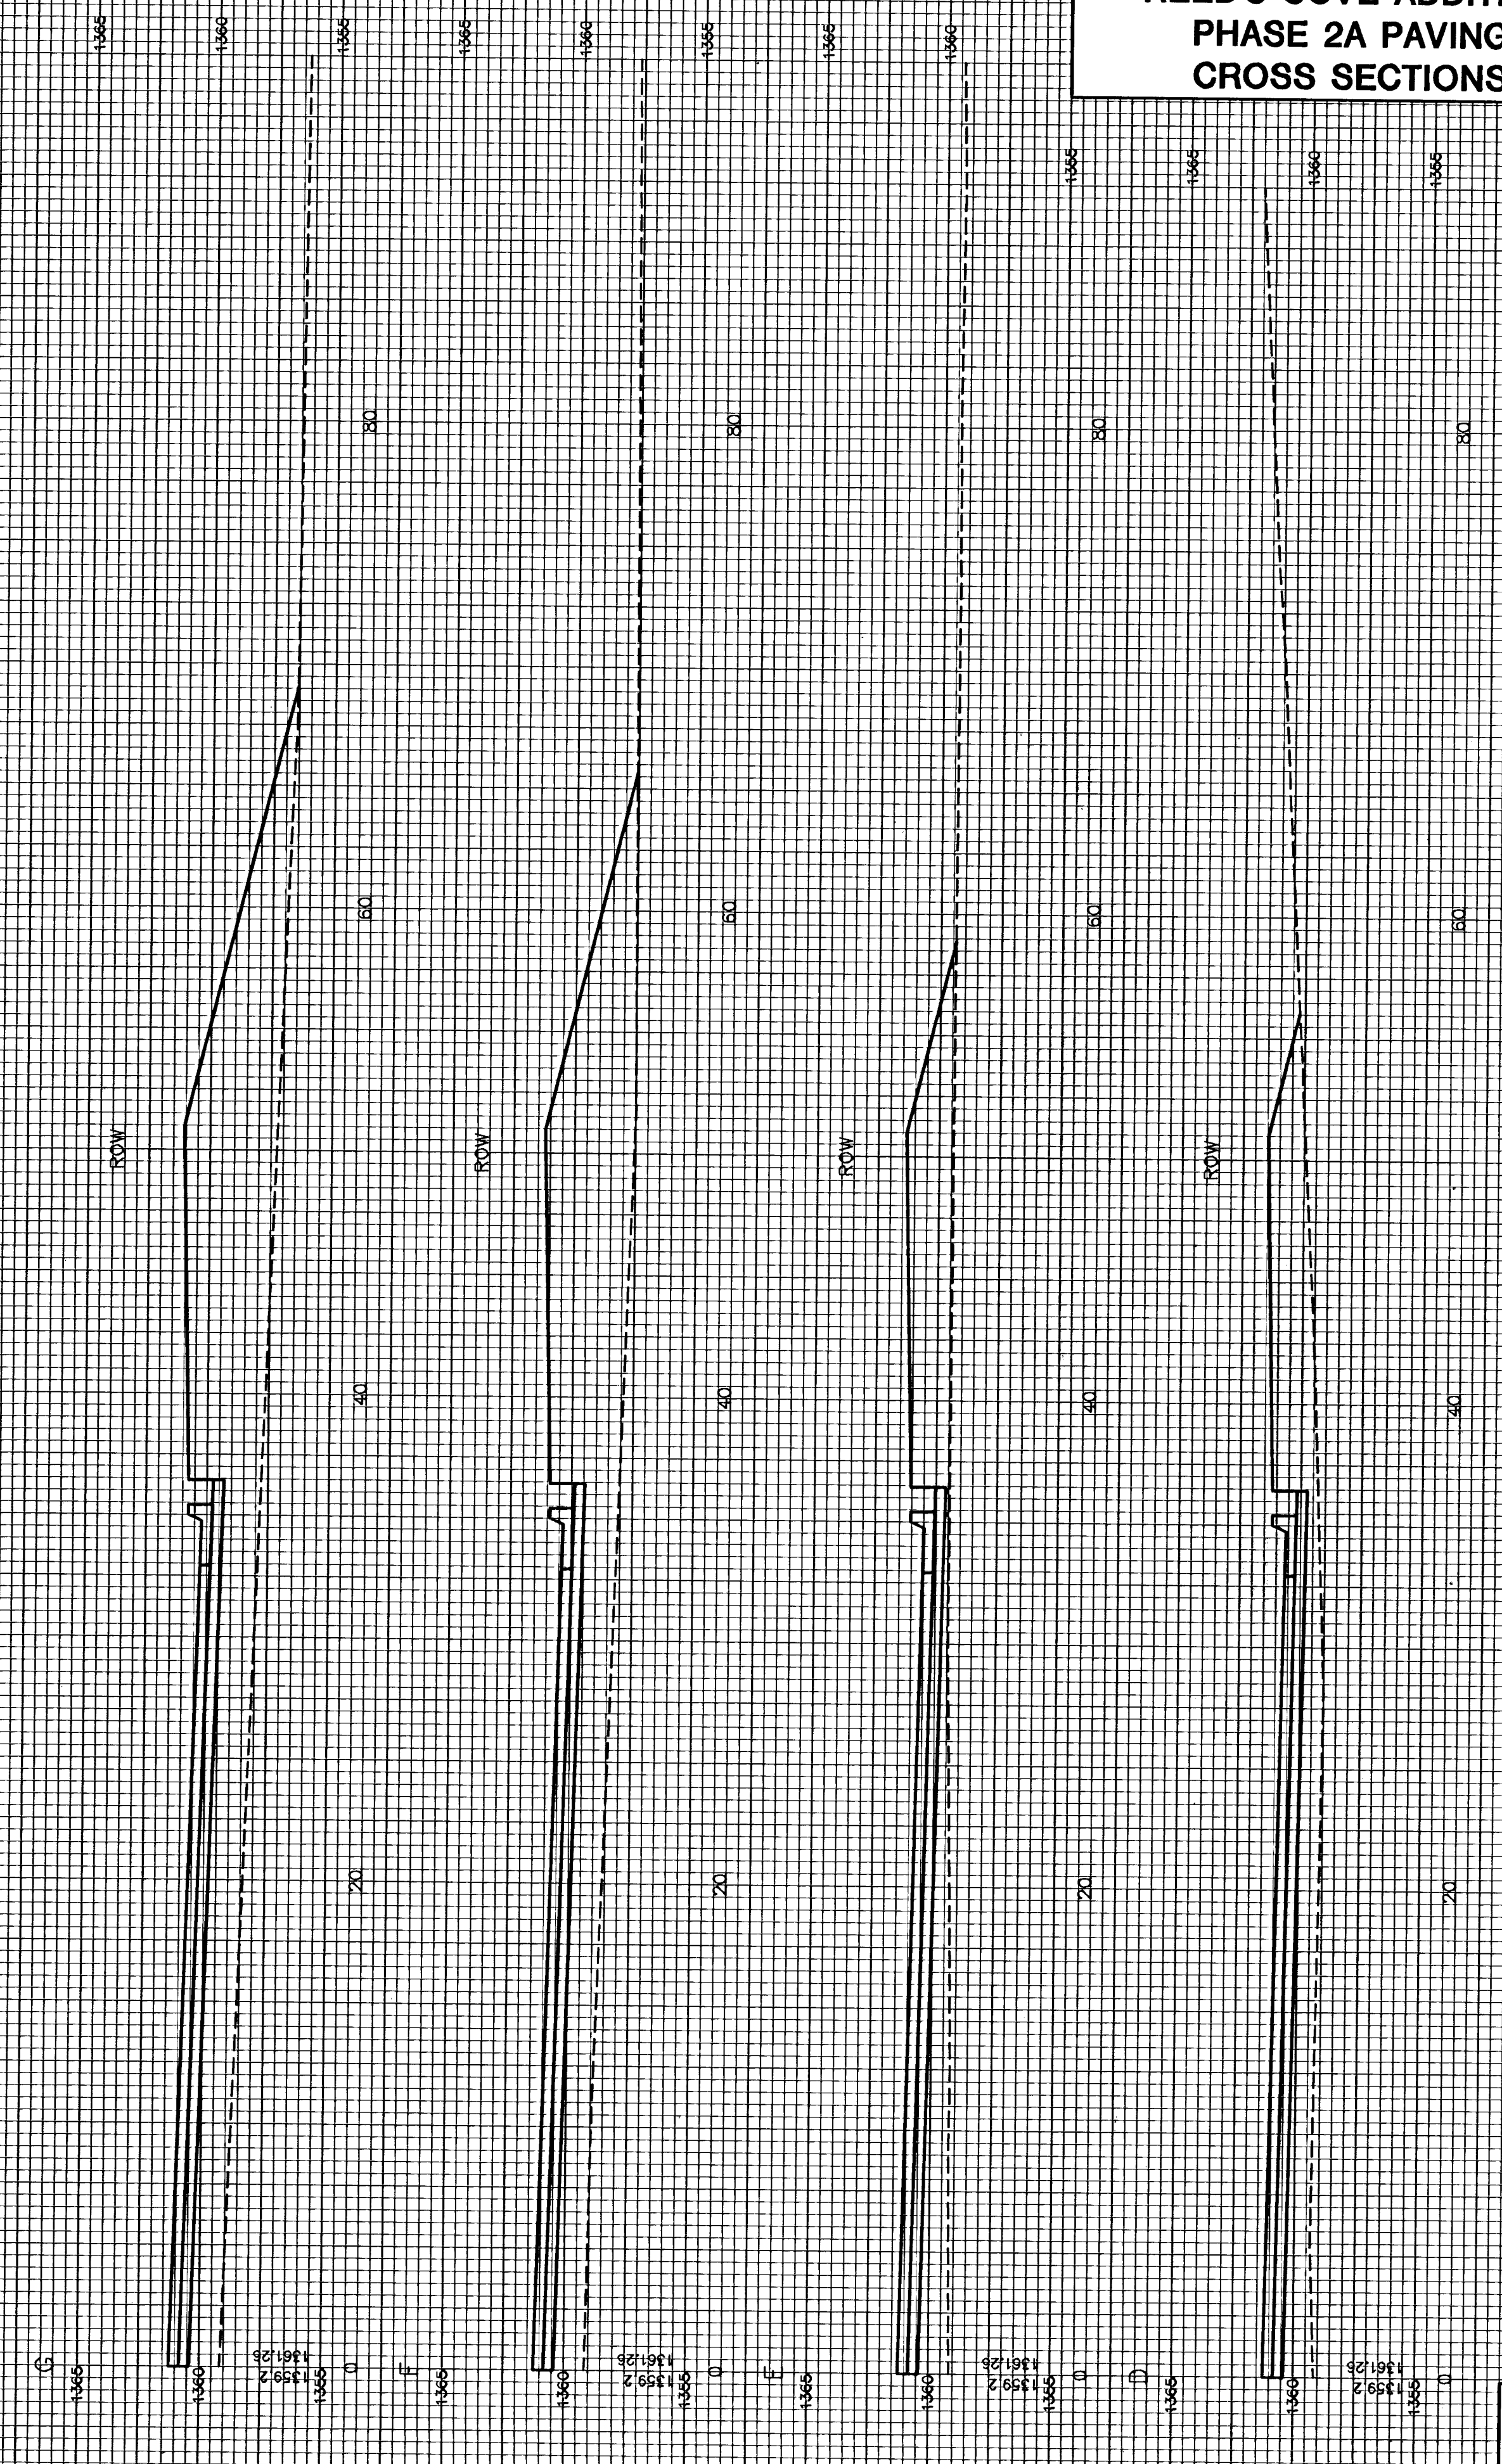

GLENWOOD CT