
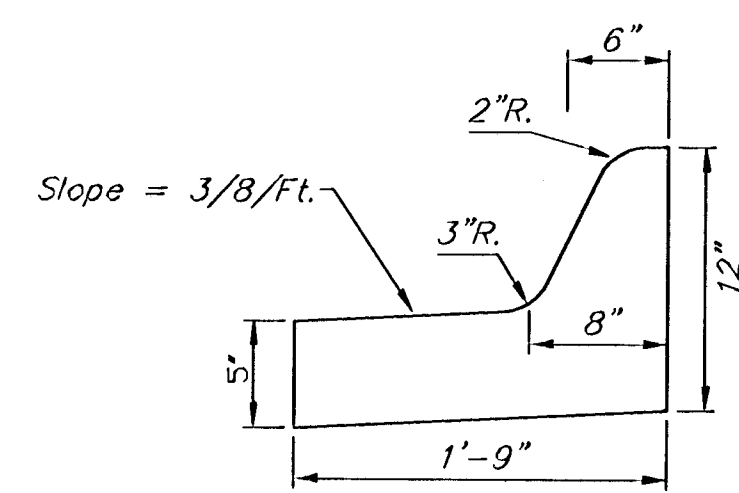


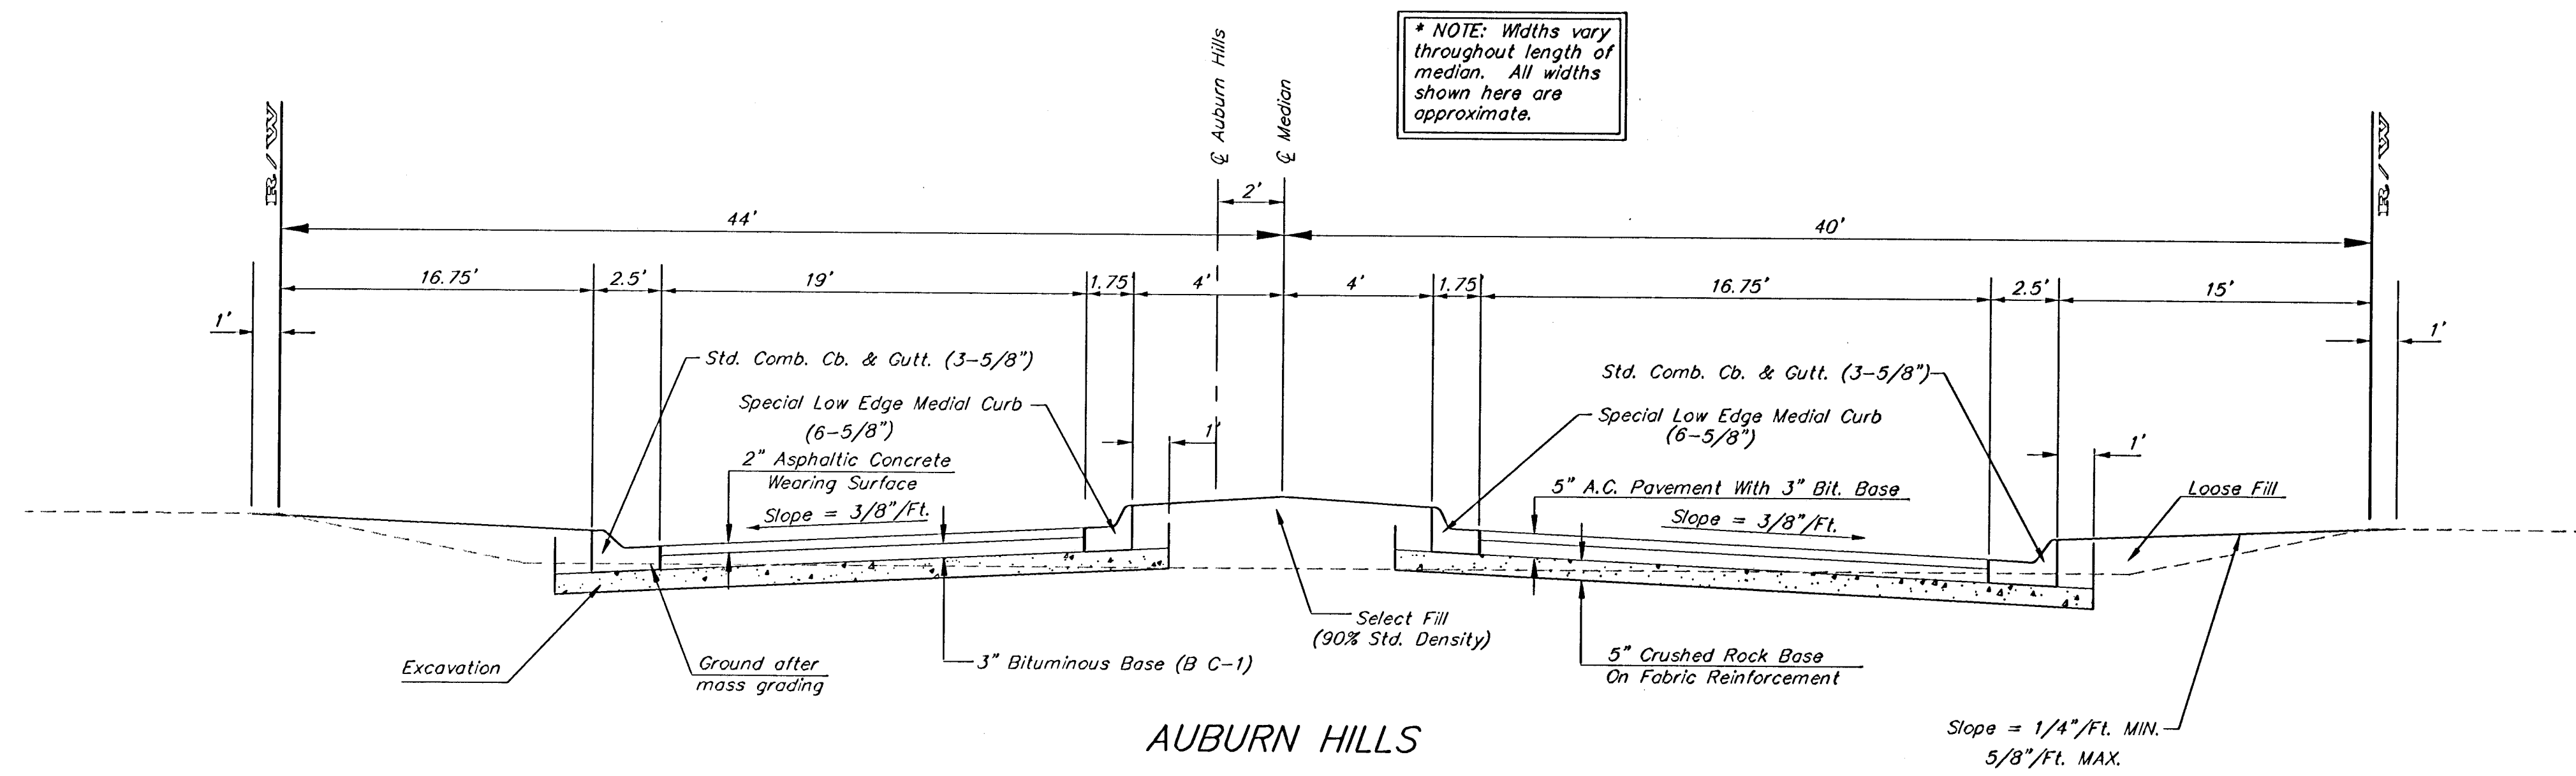

*Medial Curb Detail
(Low Edge)*
Not to Scale

Note: To be paid as Medial Curb & Gutter (6 5/8")

		AUBURN HILLS 15TH ADDITION - PHASE 2A ENTRANCE DETAILS	
Baughman Company, P.A. 315 Elm St. Waltham, MA 02121 P 316-262-7271 F 316-262-0149 ENGINEERING SURVEYING PLANNING LANDSCAPE ARCHITECTURE			
PROJECT NUMBER 47283931	DESIGN STAFF	DRAWN STAFF	DATE 05/05
REVISIONS	APPROVED	SCALE NONE	SHEET 6 OF 25
Auburn15/Ph2A/Entrdet		04-11-E097	