


BENCHMARK:

City Disc In T.C. Adj. to F.H.
17.5' North of Monterey. At the
South West Corner of Lot 10
Block C Auburn Hills 15th
Addition.
Elev. = 177.39 (City Datum)

City Disc In T.C. Adj. to F.H.
27' North of Monterey. At the
Intersection of Monterey and
Auburn Hills.
Elev. = 179.40 (City Datum)

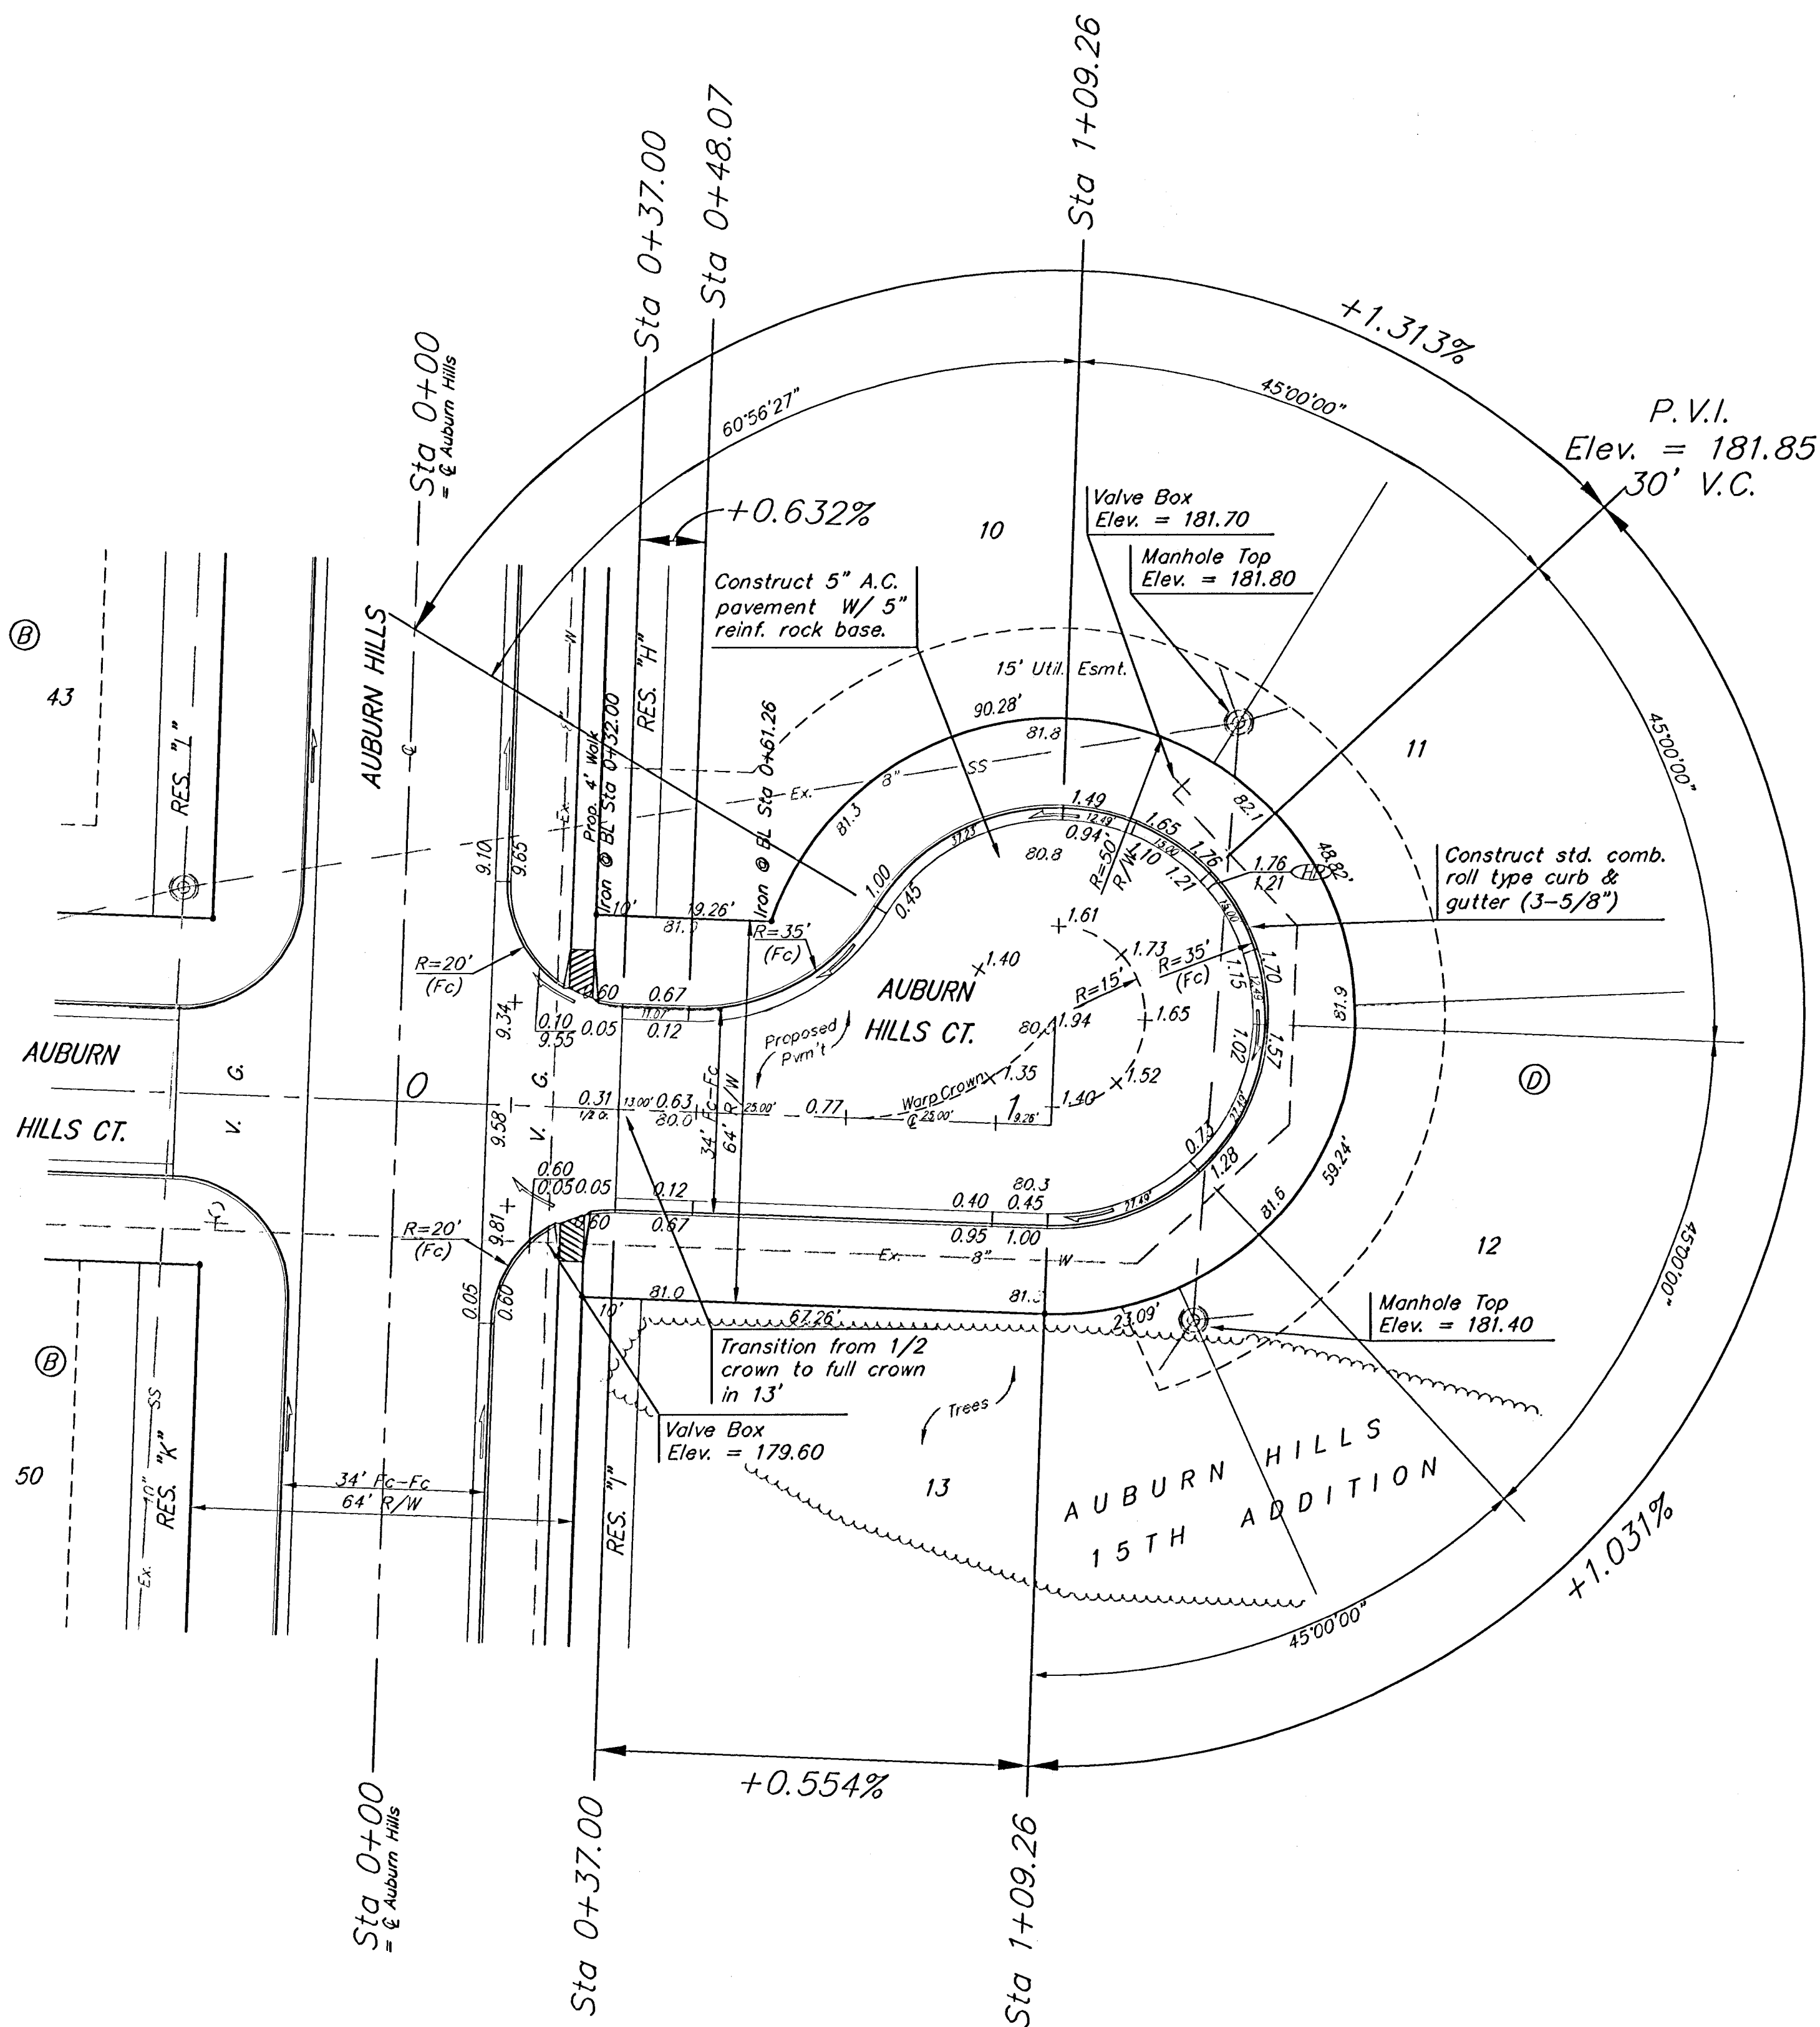

Scale: 1" = 20' Horizontal
1" = 5' Vertical
• = Iron

P.V.I.
Elev. = 181.00
No V.C.

NOTE: ROLL TYPE CURB & GUTTER TO BE CONSTRUCTED ON THE PAVEMENT SHOWN ON THIS SHEET. TOP OF CURB ELEVATIONS ARE GIVEN FOR FULL HEIGHT CURB.

Baughman		AUBURN HILLS 15TH ADDITION - PHASE 2A	
PROJECT NUMBER 472-83931		DESIGN AEO	
REVISIONS:		DRAWN TMS	
		APPROVED DATE 05/05	
		SCALE Noted	
		SHEET 10 OF 25	
Auburn15/Ph2A/Std		0411E097	