


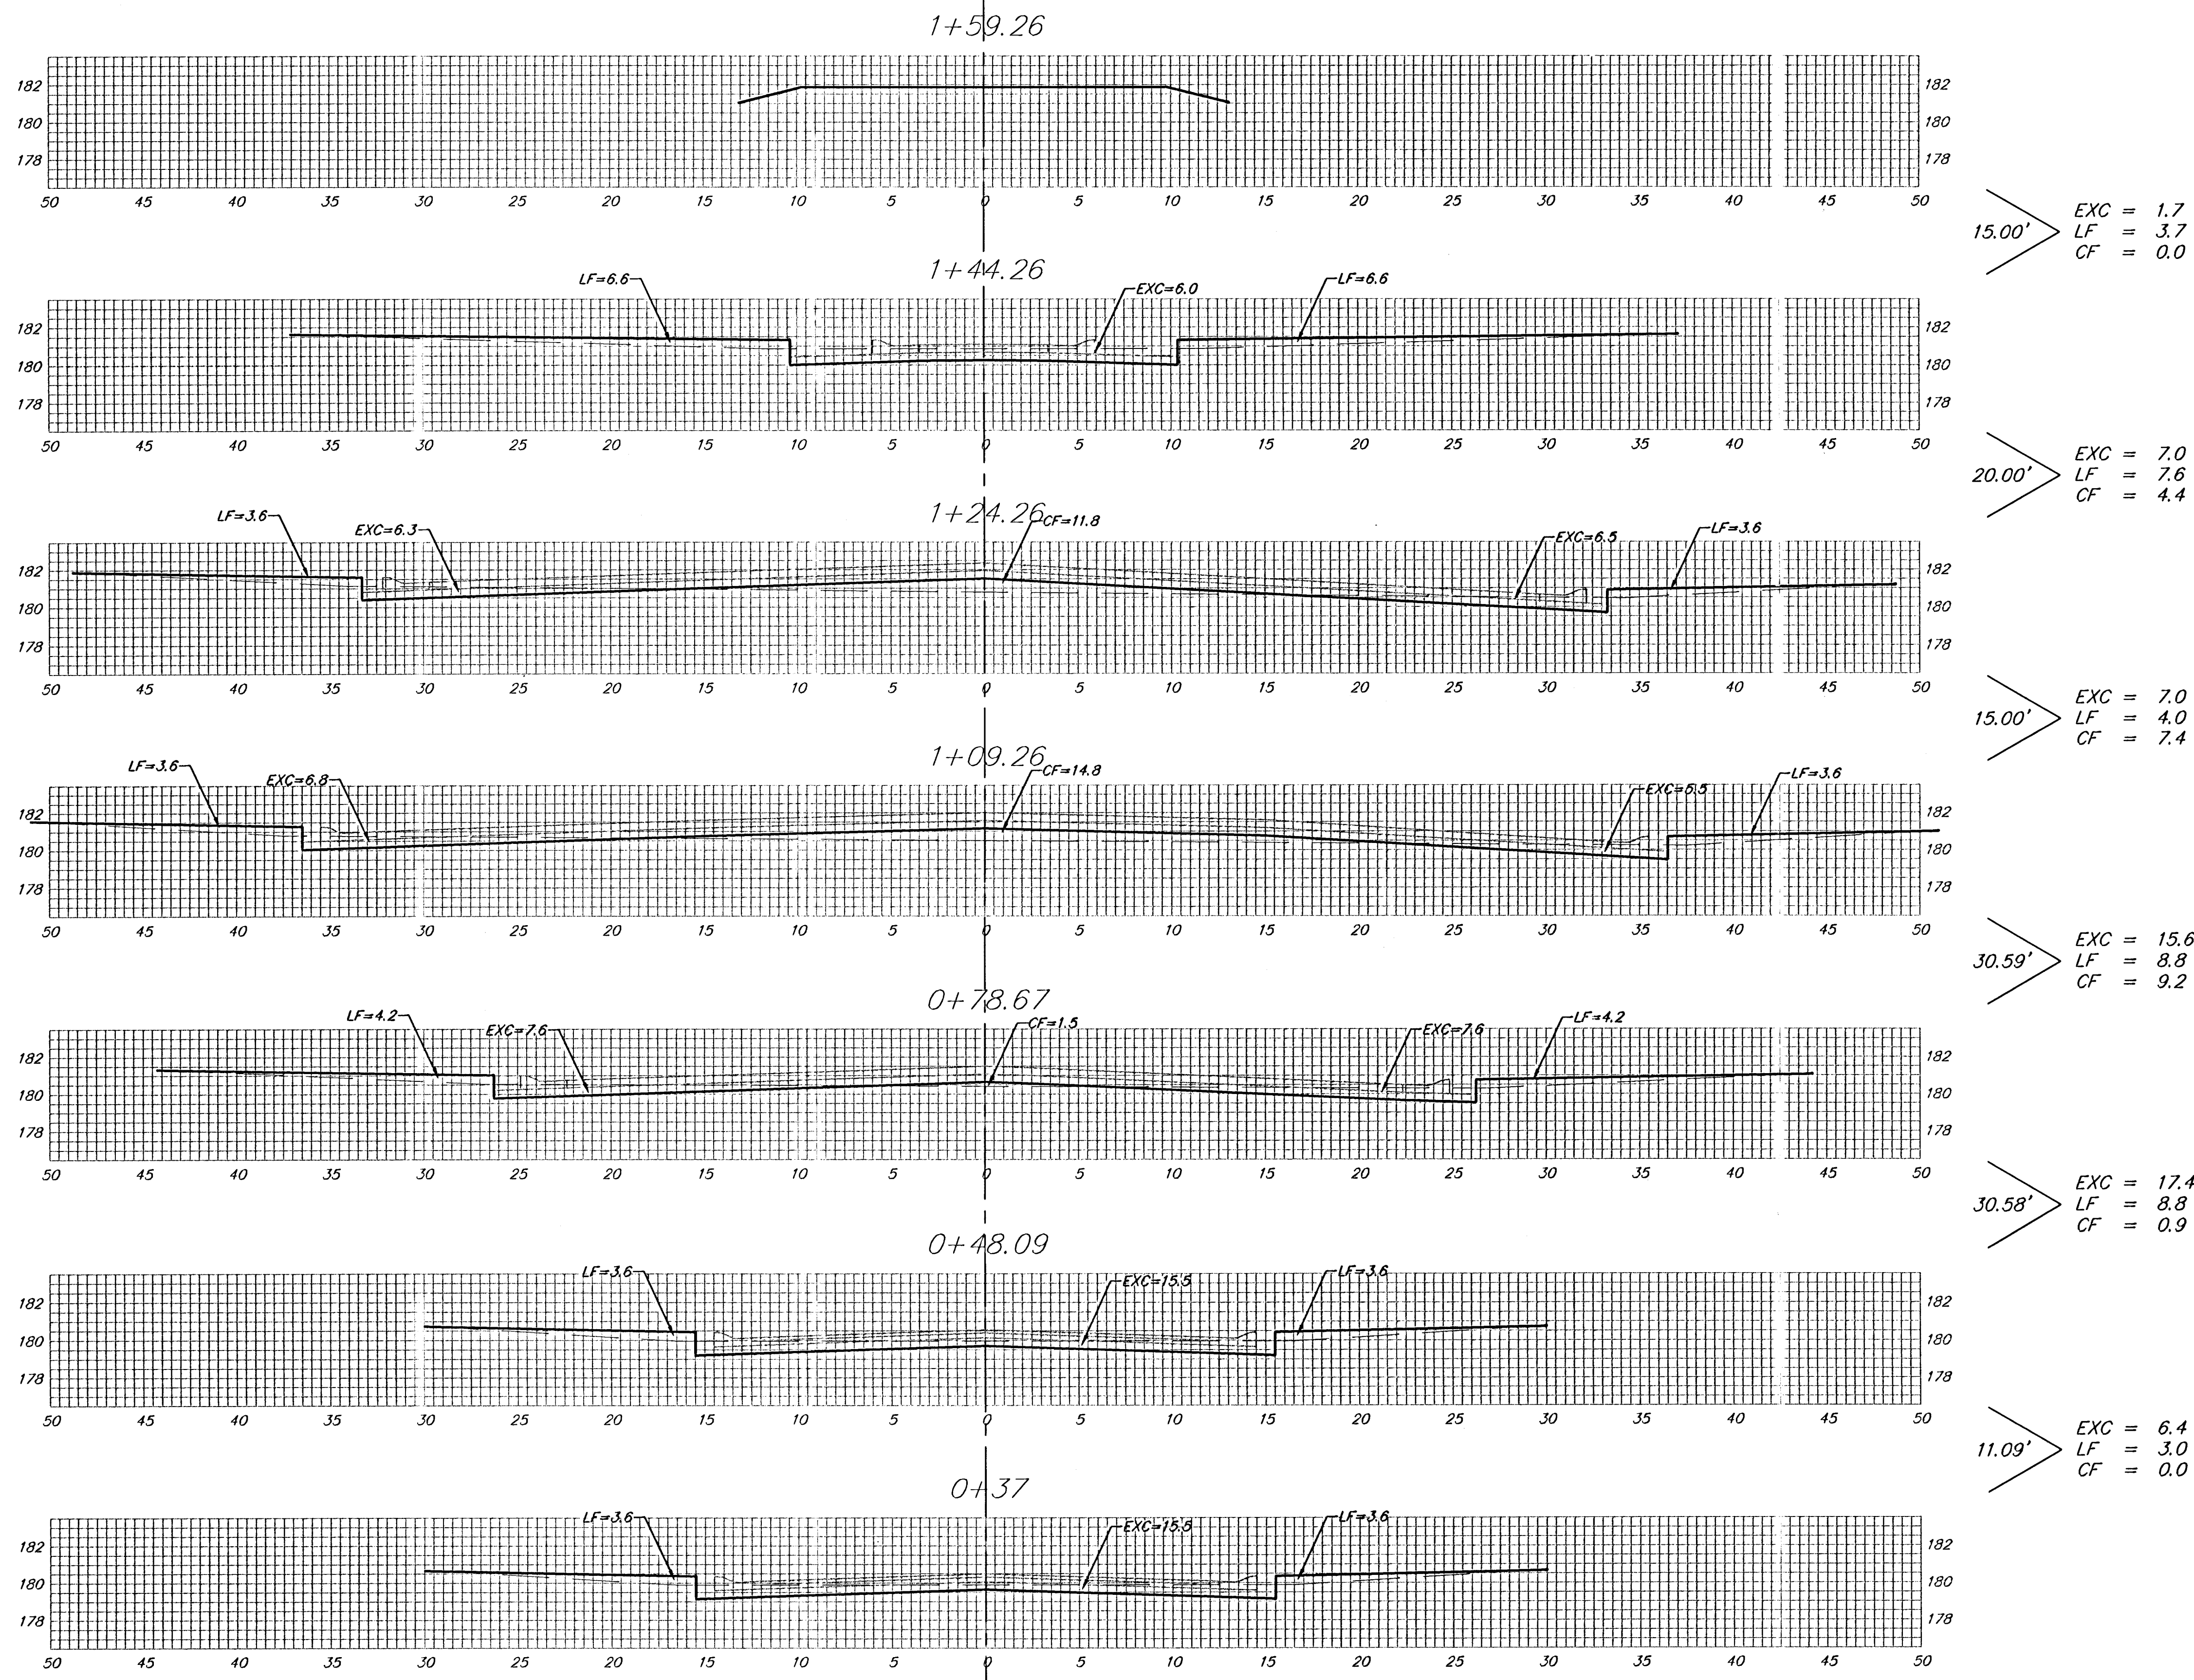

Sheet Totals:
 Excavation = 55.1 C.Y.
 Loose Fill = 35.9 C.Y.
 Compacted Fill = 21.9 C.Y.

AUBURN HILLS CT. (LOTS 10 13, BLOCK D)