



PLAN	CHECKED	CHECKED
BY		
DATE		

PROFILE	CHECKED	CHECKED
BY		
DATE		

DSNR: MDK OPER: JLM SCALE: 1=40.00  
 C:\2004\04688\001\04688-001-C-SSPP05 04-06-2005 11:17:32 am

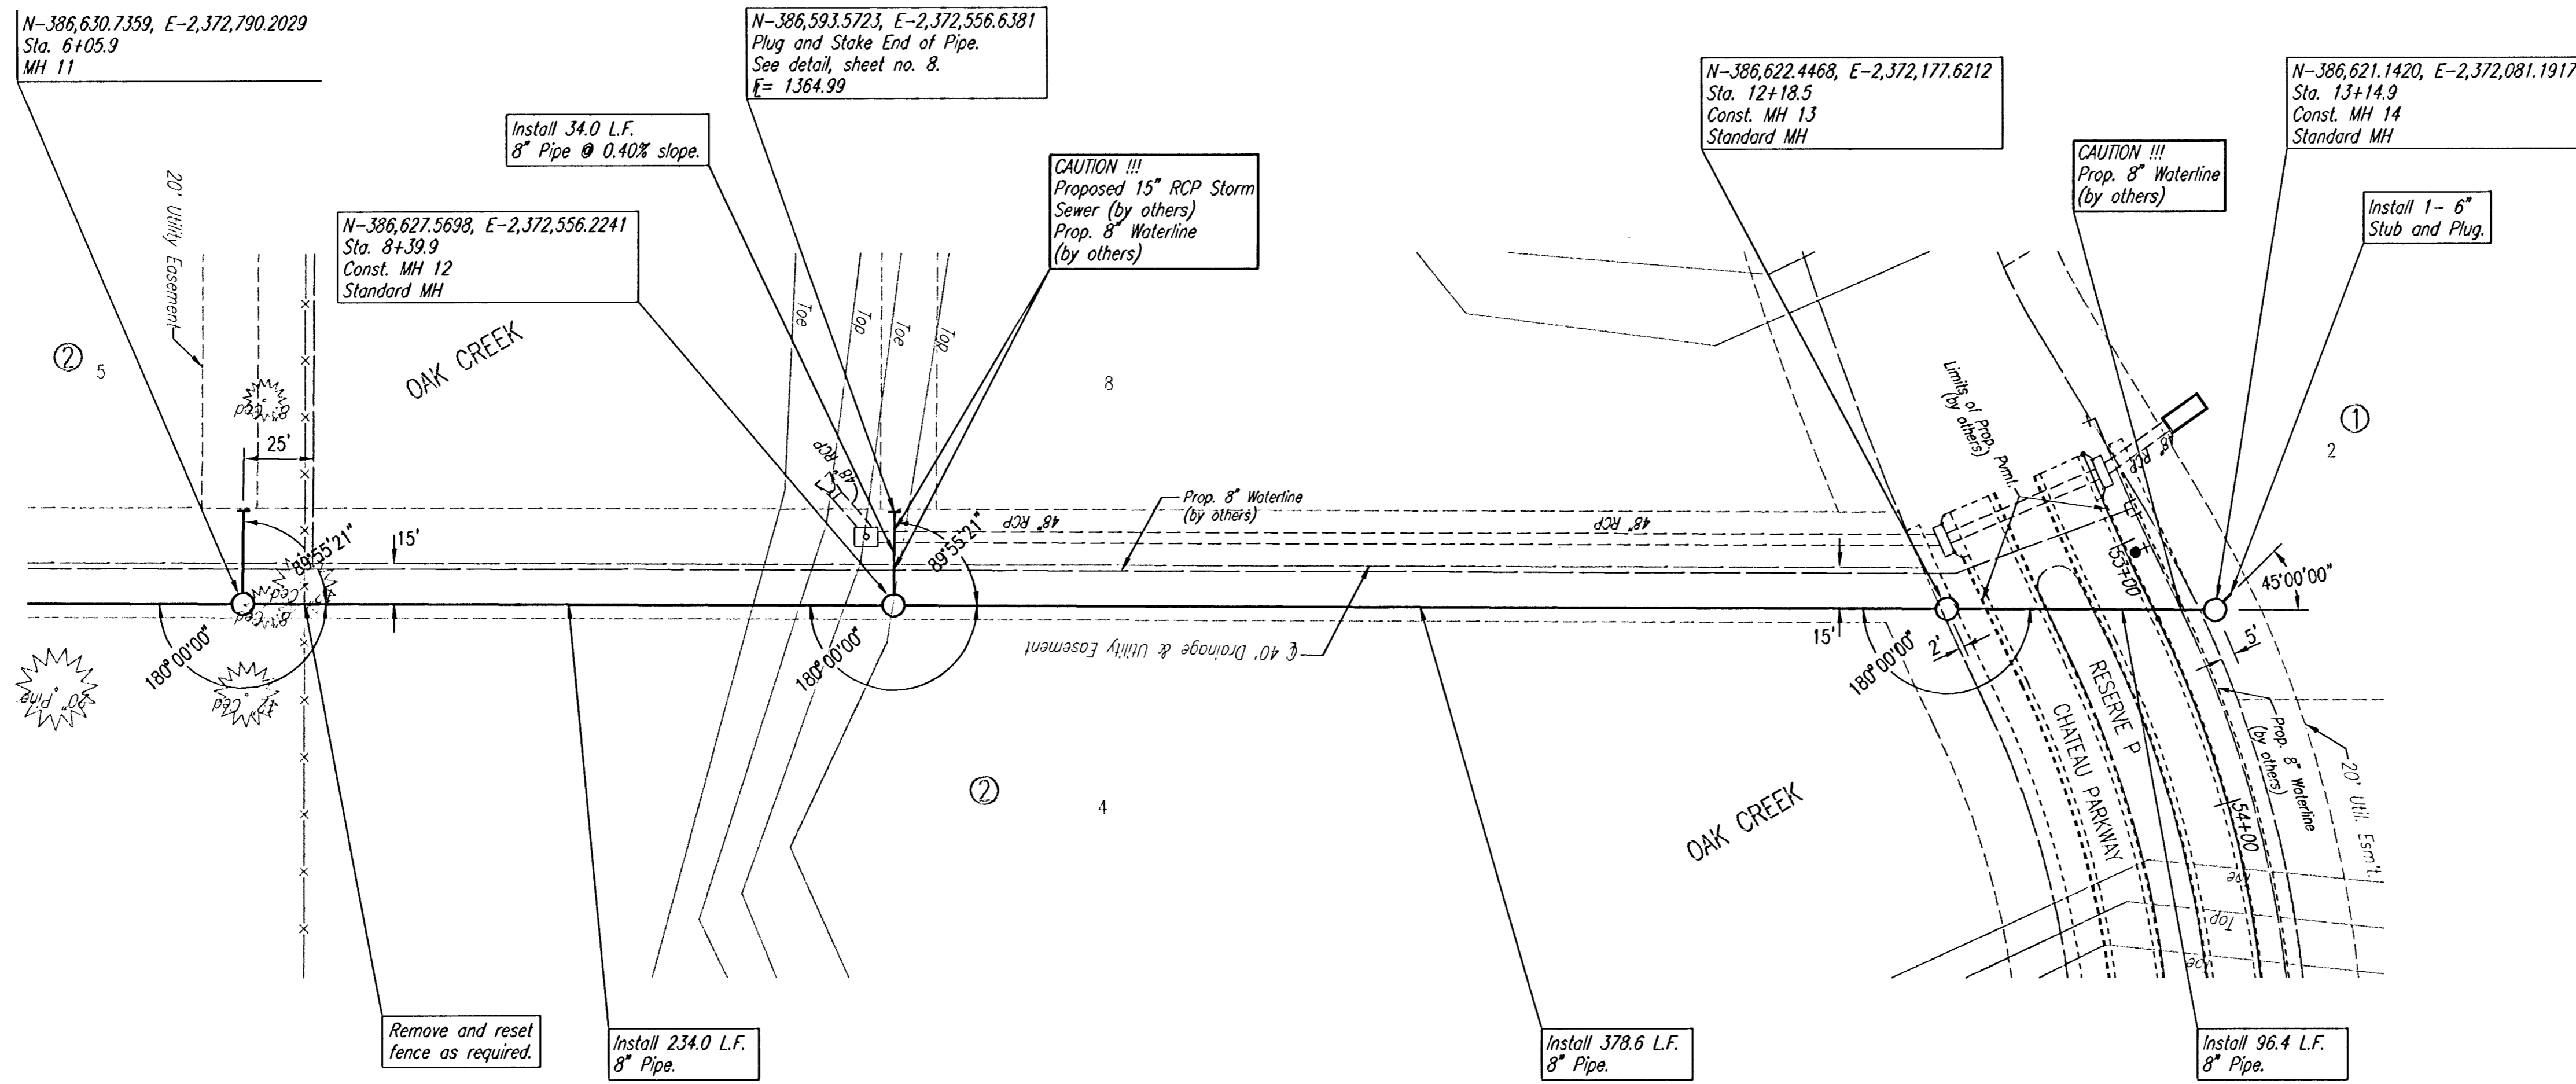


SCALE:  
 PLAN: LAT. & LONG. 0 40 80  
 PROFILE: HORIZ. SAME AS ABOVE  
 VERT. 0 20 40

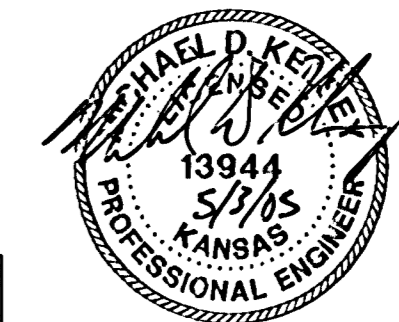

SEE SHEET NO. 3 & 4 FOR PLAT COORDINATES

SANITARY SEWER LINE NO. 3

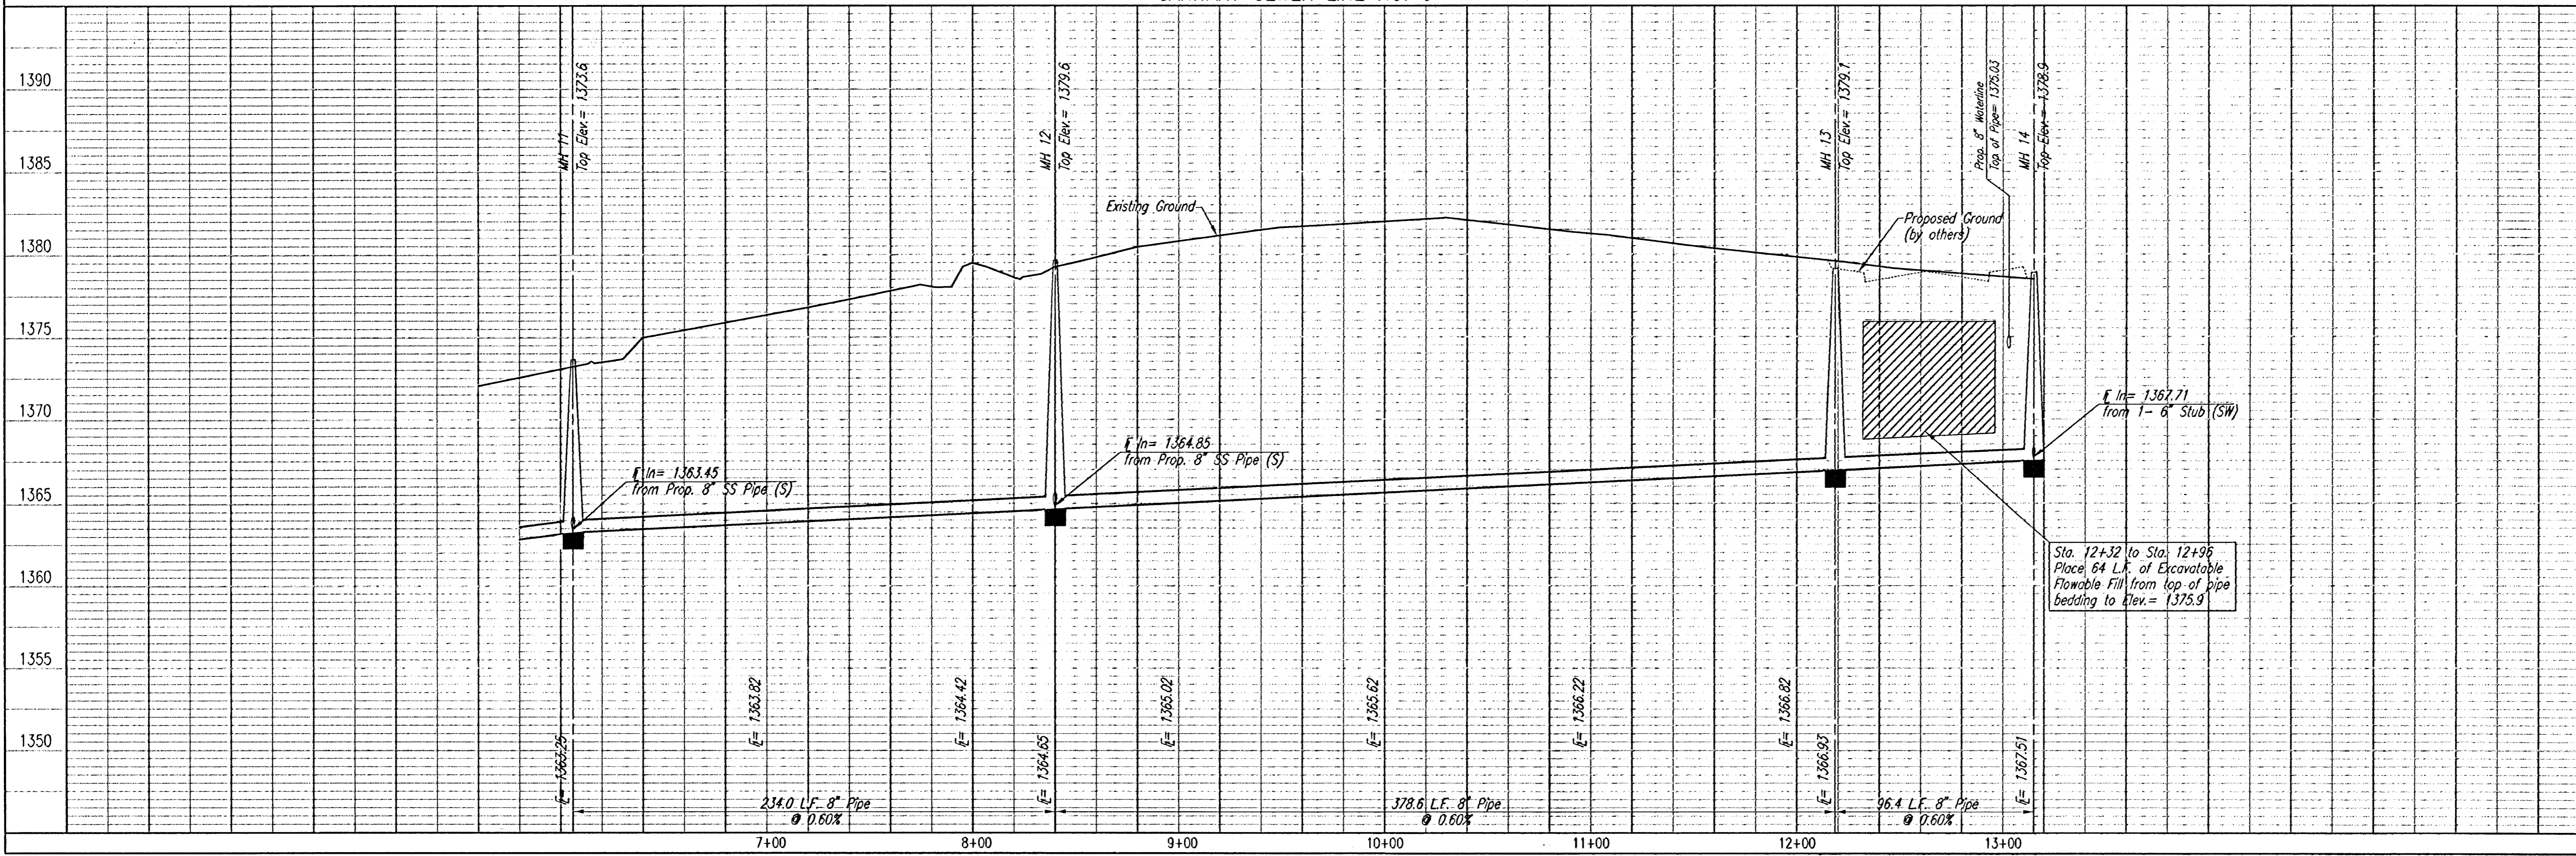

LATERAL 1, MAIN 16  
 OF THE FOUR MILE CREEK SEWER  
**SANITARY SEWER LINE NO. 3**  
 JAMES L. ARMOUR, P.E. - ACTING CITY ENGINEER  
 CITY OF WICHITA PROJECT NO. 468-83984

Professional Engineering Consultants, P.A.  
 303 S. TOPEKA - WICHITA, KANSAS 67202  
 316-262-2691 • FAX 316-262-3803  
 Designed By: MDK  
 Drawn By: TLB  
 Job No: 35-04688-001  
 Date: January 2005