


# AVALON PARK 3RD AND AVALON PARK 4TH

## AN ADDITION TO WICHITA, SEDGWICK COUNTY, KANSAS

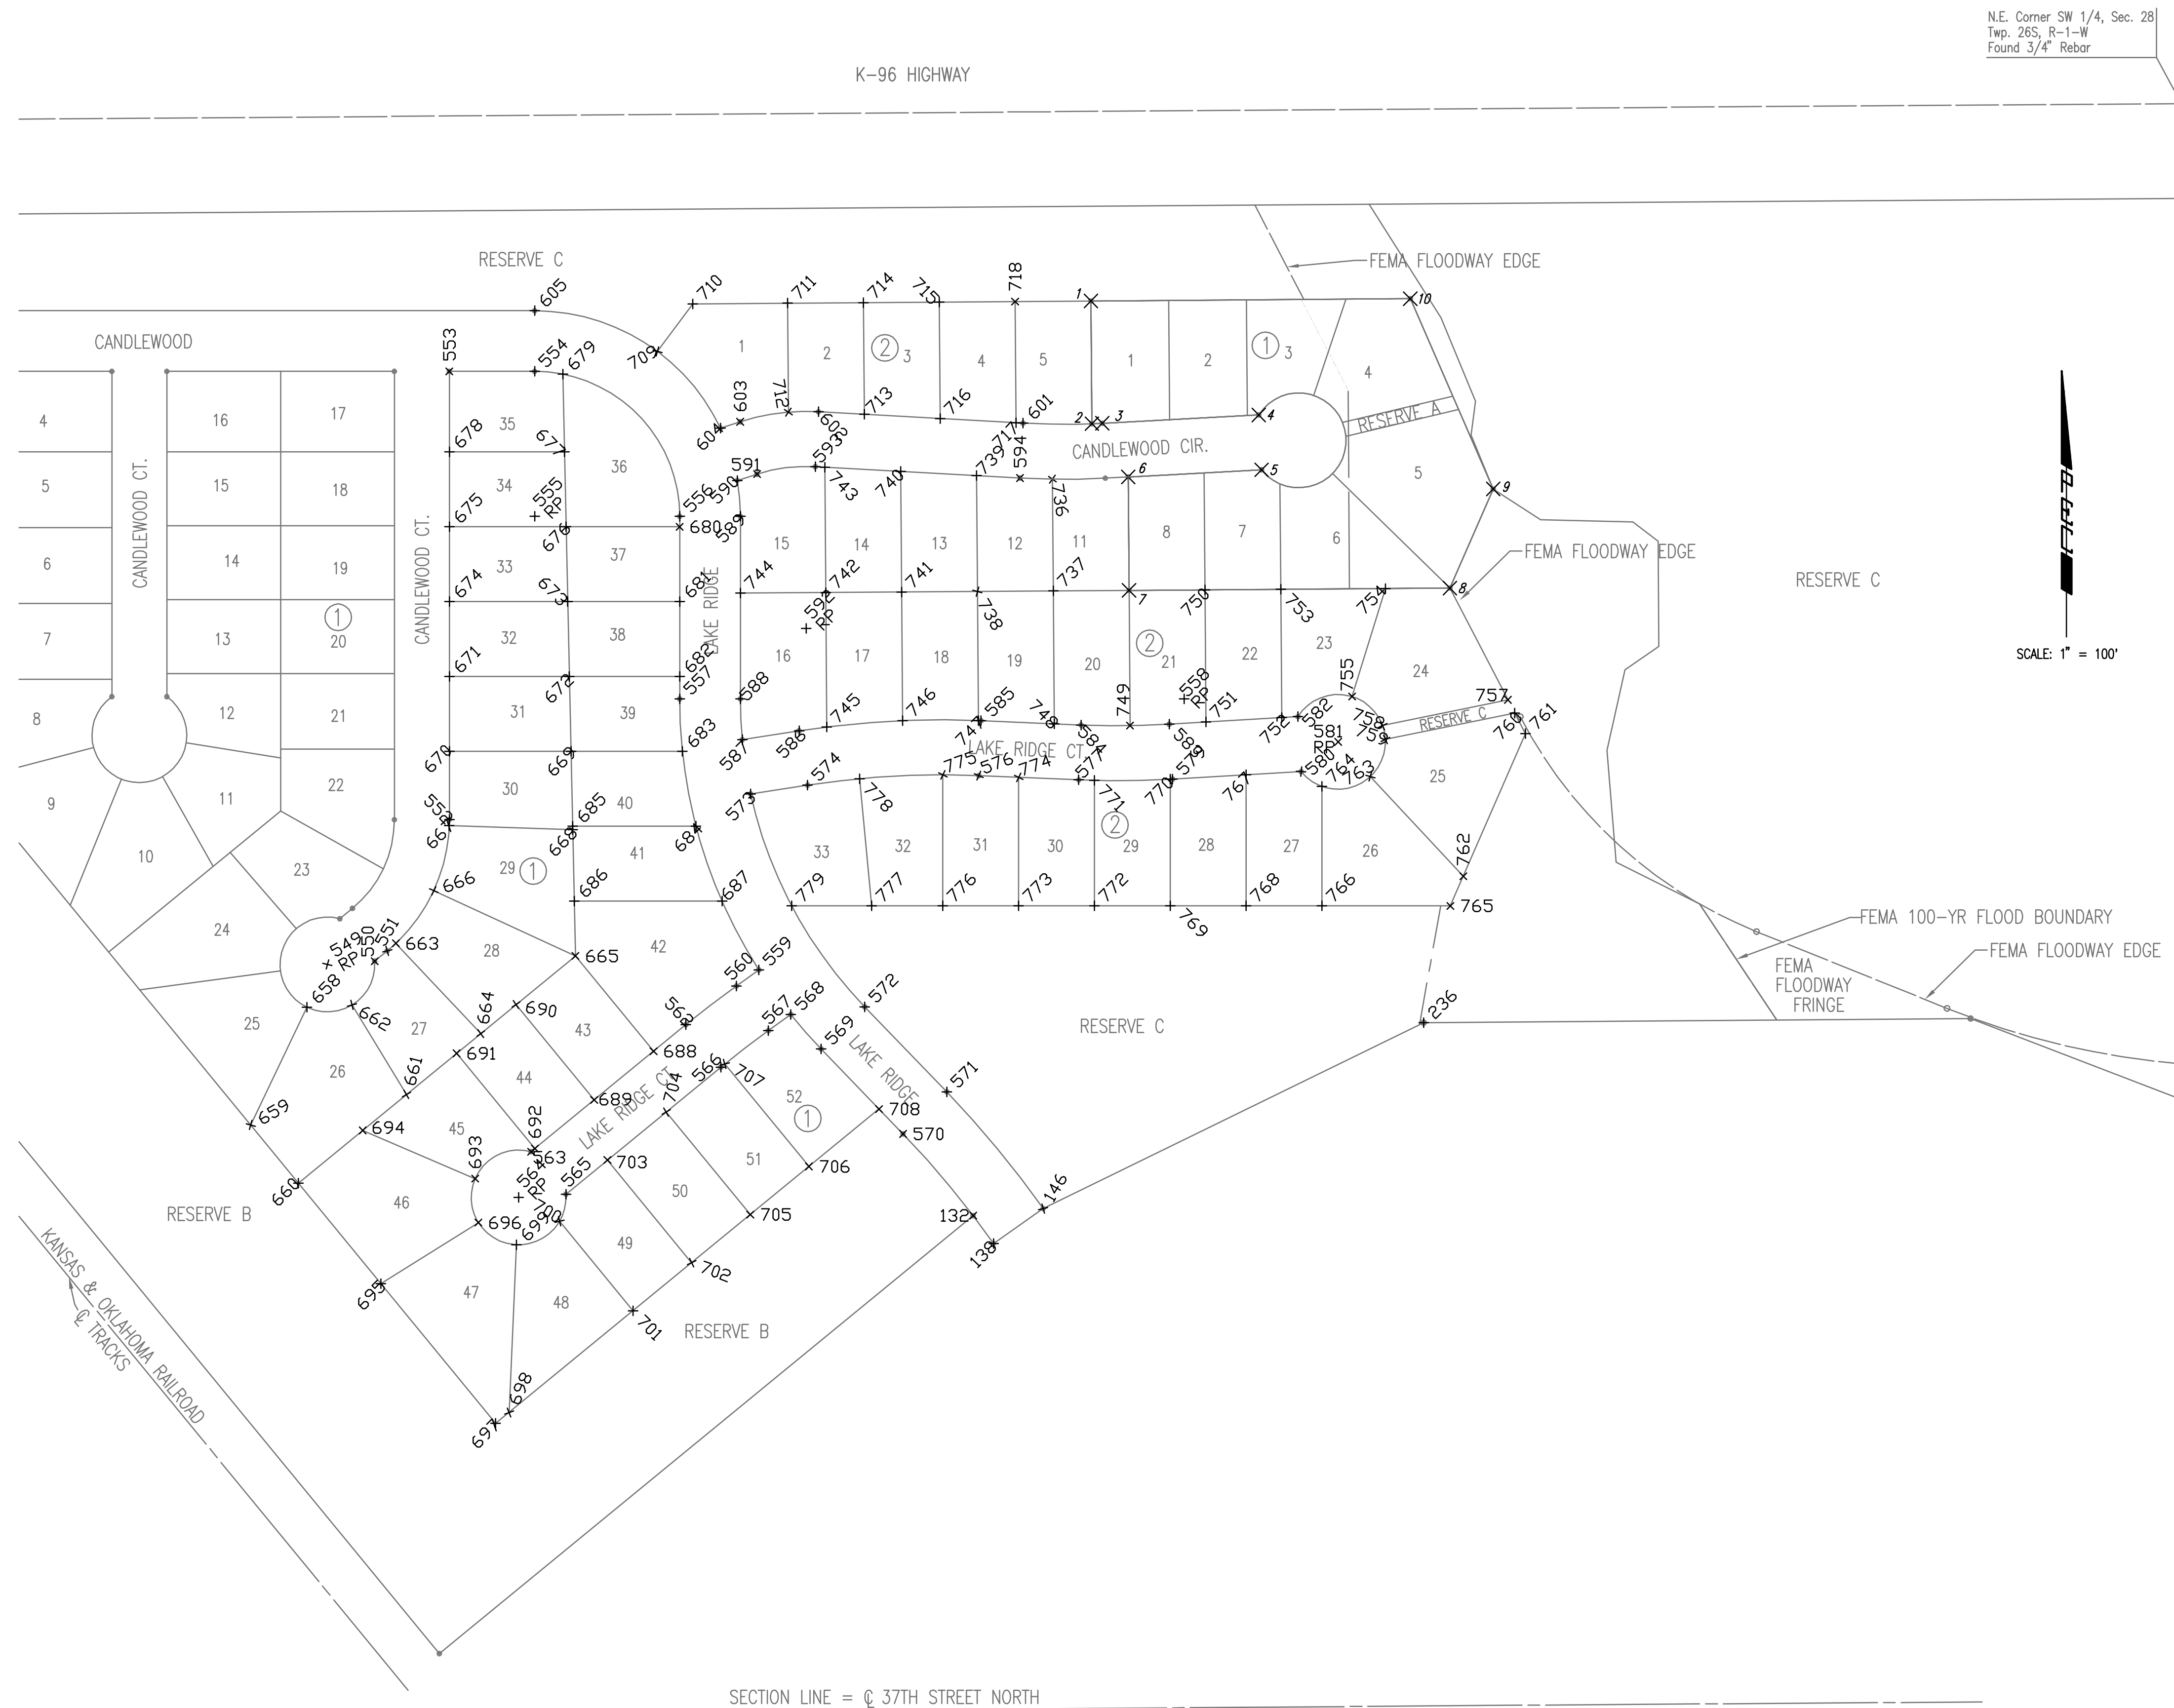

COORDINATE LIST		
PL. #	NORTHING	EASTING
1	12443.150999	11497.961073
2	12313.642691	11498.887550
3	12314.154092	11510.022183
4	12322.918762	11674.848491
5	12265.000589	11677.928301
6	12257.521928	11537.286373
7	12137.795226	11538.142874
8	12140.217208	11876.701530
9	12244.836603	11922.242391
10	12445.560567	11834.784558
100	10892.294381	10603.077748
236	11681.824082	11848.853872
549	11743.180062	10692.527619
550	11746.598165	10742.410648
551	11757.501700	10755.698792
552	11895.879574	10821.153365
553	12368.866669	10821.153365
554	12368.866669	10911.153365
555	12215.866669	10911.153365
556	12215.866669	11064.153365
557	12023.355746	11064.153365
558	12023.355746	11596.153365
559	11737.414356	11147.531563
560	11720.434770	11123.847344
561	10884.144535	11723.396878
562	11679.624046	11070.669257
563	11545.602370	10907.336966
564	11497.346744	10894.245192
565	11500.764846	10944.128221
566	11634.786523	11107.460513
567	11673.296934	11157.641196
568	11690.276520	11181.325414
569	11653.982699	11213.285826
573	11922.965359	11139.047502
574	11932.293733	11199.068903
575	11022.219387	11340.510352
576	11942.388495	11379.623165
577	11937.907490	11485.043410
578	12916.024273	11526.619354
579	11938.704843	11583.958106
580	11946.668223	11719.691184
581	11978.003992	11758.653596
582	12004.568659	11716.294199
583	11996.605279	11580.561121
584	11995.855165	11487.506540
585	12000.336170	11382.086296
586	11989.605690	11190.161624
587	11980.277316	11130.140223
588	12023.355746	11128.153365
589	12215.866669	11128.153365
590	12253.789689	11124.813948
591	12260.455381	11145.644156
592	12097.590911	11197.760987
593	12268.327929	11207.240988
594	12256.341279	11423.123353
595	13084.066358	11469.081953
601	12314.252080	11426.338791
602	12326.238731	11210.456427
603	12315.695962	11127.967102
604	12309.030270	11107.136894
658	11698.058441	10670.986047
659	11573.756090	10611.642702
660	11512.426964	10661.966078
661	11605.875856	10775.852295
662	11700.435358	10718.467747
663	11765.452245	10764.749090
664	11670.217455	10854.265437
665	11752.152777	10954.120058
666	11820.978946	10804.729181
667	11889.729727	10821.047690
668	11885.254087	10951.240610

COORDINATE LIST		
PL. #	NORTHING	EASTING
669	11967.866669	10949.453411
670	11967.866669	10821.153365
671	12046.866669	10821.153365
672	12046.866669	10947.744364
673	12125.866669	10946.035317
674	12125.866669	10821.153365
675	12204.866669	10821.153365
676	12204.866669	10944.326270
677	12283.866669	10942.617223
678	12283.866669	10821.153365
679	12365.958733	10940.841284
680	12204.866669	11064.153365
681	12125.866669	11064.153365
682	12046.866669	11064.153365
683	11967.866669	11067.055111
684	11888.866669	11081.433355
685	11888.866669	10951.162458
686	11809.866669	10952.871504
687	11809.866669	11108.868629
688	11651.654879	11036.583217
689	11600.273988	10973.965297
690	11700.771885	10891.502137
691	11649.390994	10828.884217
692	11548.893096	10911.347376
693	11517.093374	10848.309688
694	11568.055127	10729.760152
695	11406.291152	10749.055406
696	11470.781377	10851.886235
697	11258.863038	10870.026972
698	11270.441486	10884.137632
699	11447.396277	10892.020134
700	11472.170250	10937.444083
701	11377.752783	11014.917969
702	11428.499342	11076.762829
703	11536.727847	10987.956350
704	11587.474407	11049.801210
705	11479.245902	11138.607689
706	11529.992461	11200.452549
707	11638.209297	11111.655646
708	11590.654756	11274.381722
709	12389.983789	11040.661005
710	12440.146479	11077.971820
711	12440.861841	11177.969261
712	12325.803950	11178.792362
713	12323.553920	11258.810506
714	12441.434130	11257.967214
715	12442.006420	11337.965167
716	12319.110121	11338.844343
717	12314.666323	11418.878180
718	12442.578709	11417.963120
736	12255.150068	11457.301294
737	12137.222937	11458.144921
738	12136.650647	11378.146968
739	12258.887100	11377.272513
740	12263.330898	11297.238676
741	12136.078358	11298.149015
742	12135.506068	11218.151062
743	12267.774697	11217.204839
744	12134.862243	11128.153365
745	11993.670097	11219.165728
746	12000.344042	11299.120031
747	12000.457700	11379.121265
748	11997.060592	11459.147615
749	11995.109705	11539.163618
750	12138.367516	11618.140827
751	11998.868607	11619.138775
752	12003.560311	11699.107258
753	12138.939805	11698.138780
754	12139.729931	11808.587122
755	12025.778663	11773.404216
757	12022.325728	11937.811050

COORDINATE LIST		
PL. #	NORTHING	EASTING
758	11995.263439	11805.580257
759	11980.568044	11808.587809
760	12008.483298	11944.986329
761	11986.803824	11956.223972
762	11836.238853	11890.682738
763	11941.414559	11792.730178
764	11930.977144	11741.669026
765	11804.862243	11877.024437
766	11804.862243	11741.669026
767	11943.264097	11661.669026
768	11804.862243	11661.669026
769	11804.862243	11581.669026
770	11938.573234	11581.669026
771	11937.342261	11501.669026
772	11804.862243	11501.669026
773	11804.862243	11421.669026
774	11940.601289	11421.669026
775	11943.218658	11341.669026
776	11804.862243	11341.669026
777	11804.862243	11266.554156
778	11939.134737	11253.866015
779	11804.862243	11182.287941

Served 06-11-2007 6:48:02 AM by BEJ  
 Plot Scale 1:100 06-11-2007 3:15:04 PM by BEJ  
 J:\SENTOUT\2007\071501\2007-06-11 to City\Sanitary Sewer\DWG\05- ProjectCoordinates

No.	Revision	By	Date
<b>LATERAL 26, MAIN 19</b> <b>OF THE SOUTHWEST INTERCEPTOR SEWER</b> <b>AVALON PARK 3RD AND 4TH</b> <b>PROJECT COORDINATES</b> JAMES L. ARMOUR, P.E. - CITY ENGINEER CITY OF WICHITA PROJECT NO. 468-84216			
<b>Professional Engineering Consultants, P.A.</b> 303 S. TOPEKA • WICHITA, KANSAS 67202 316-262-2691 • FAX 316-262-3003			
Designed by	MDK	Job No.	35-07150-1-042
Drawn by		Date	April 2007
			SH. 5 of 19