


PLAN
 CHECKED
 CHECKED
 BY
 DATE

PROFILE
 CHECKED
 CHECKED
 BY
 DATE


DSNR, MDK OPER: JLM SCALE: 1"=40.00
 C:\2004\04090\000\City SS\04090-000-C-SSPP05 03-28-2005 11:02:19 am

SCALE:
 PLAN: LAT. & LONG. 0 40 80
 PROFILE: HORIZ. SAME AS ABOVE
 VERT. 0 5

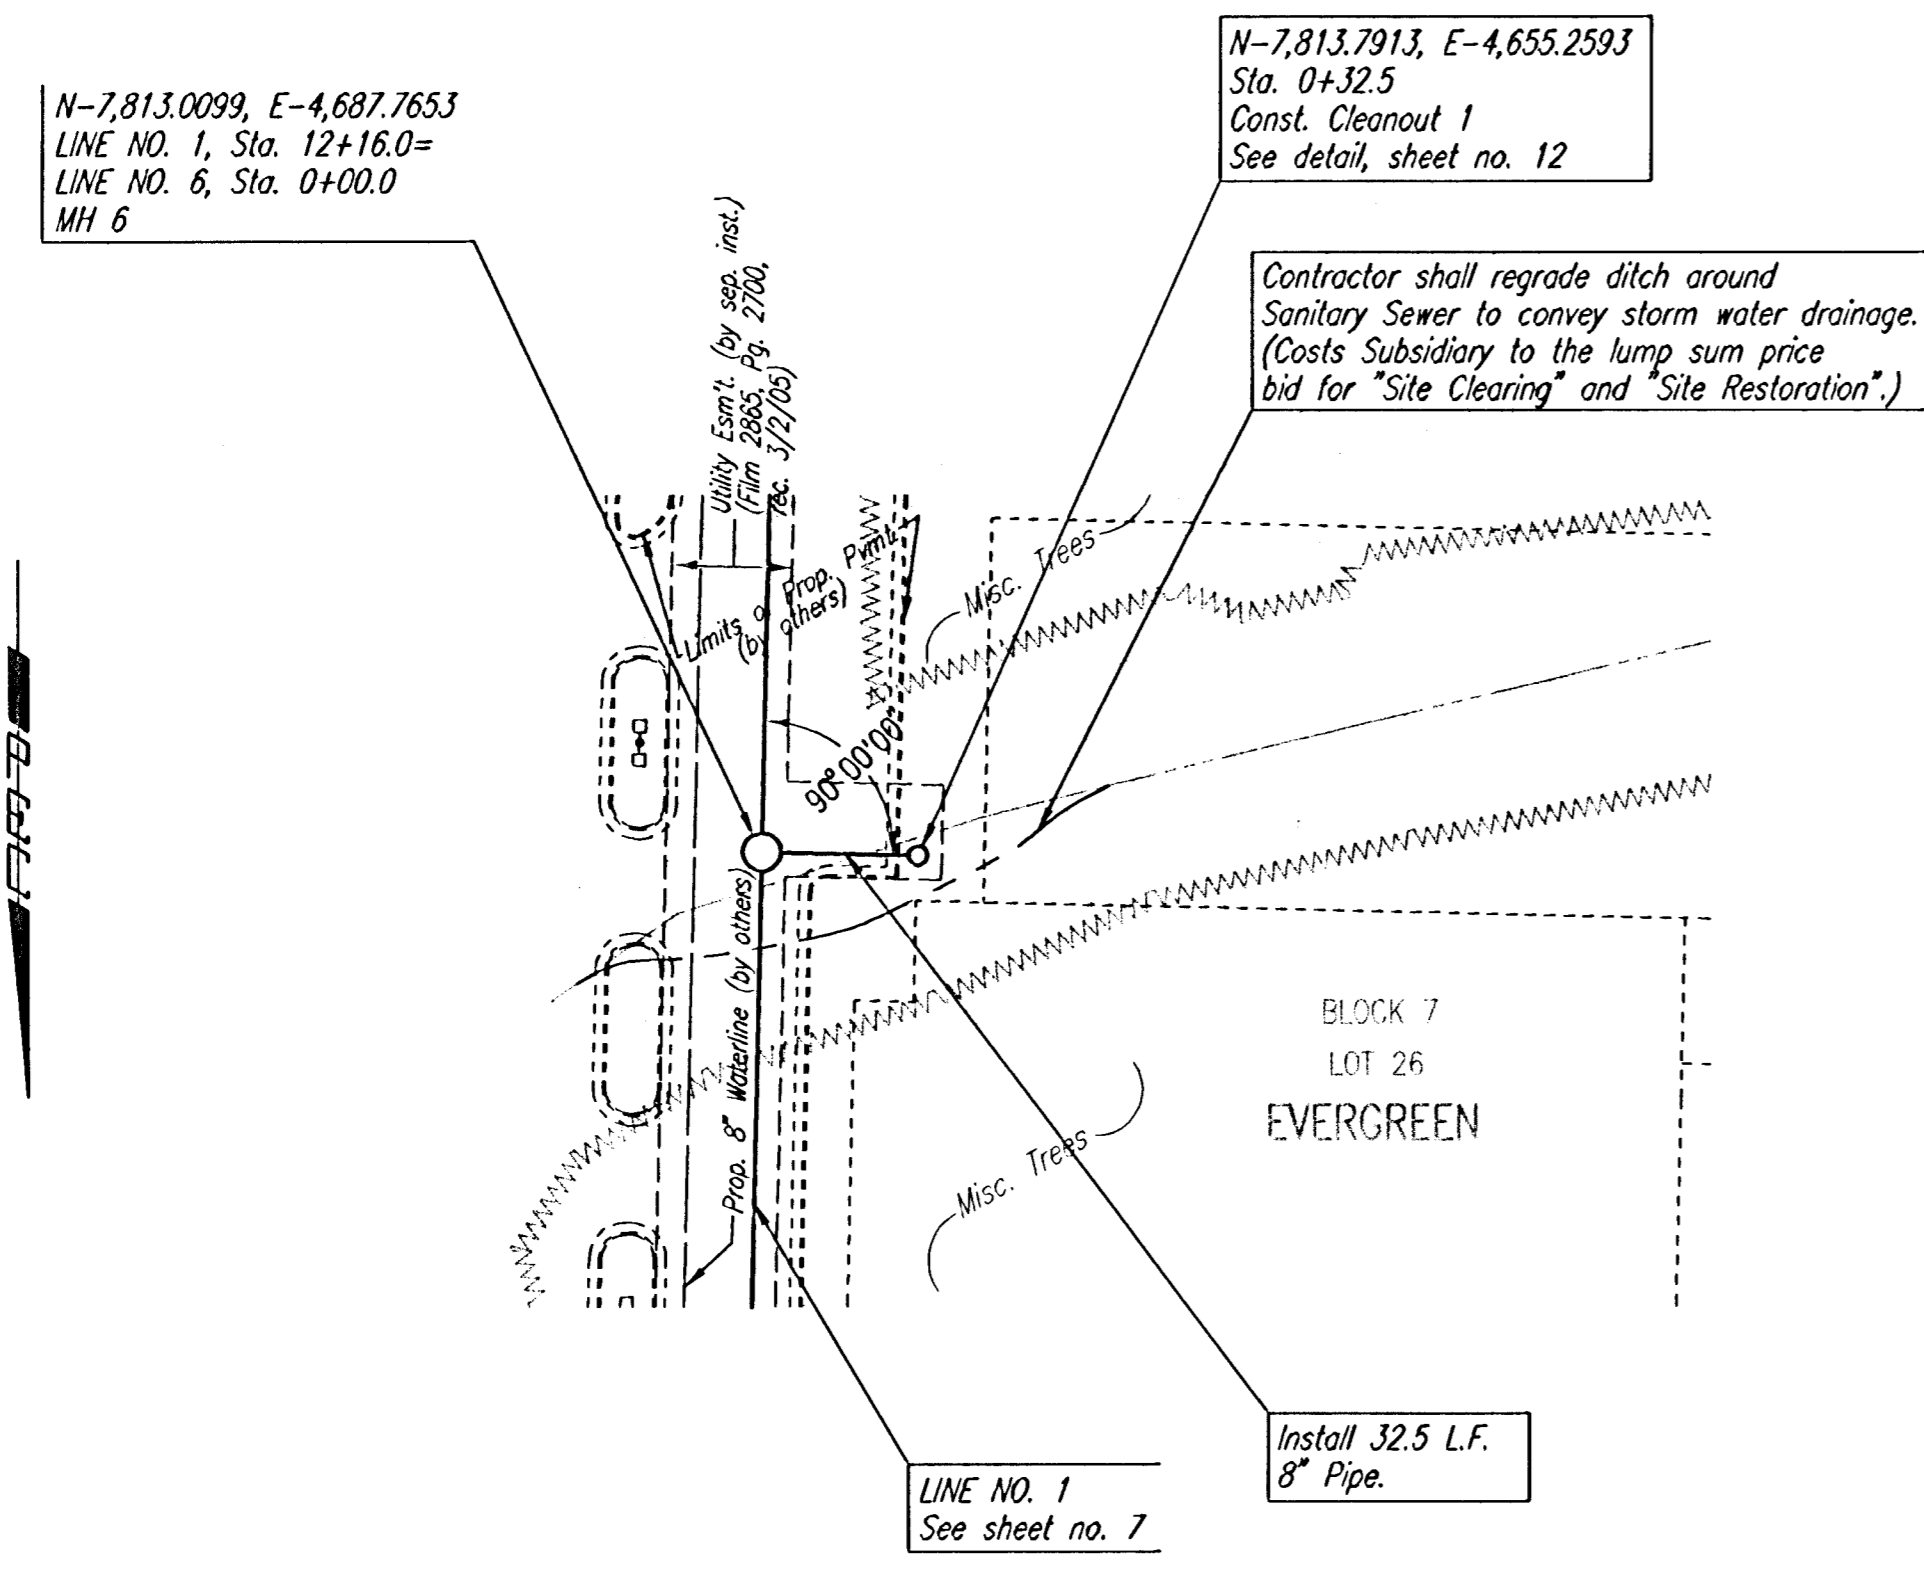


SEE SHEET NO. 3, 4, AND 5 FOR PLAT COORDINATES

** ALL MH'S TO INCLUDE ONE (1) 6" ADJUSTMENT RING

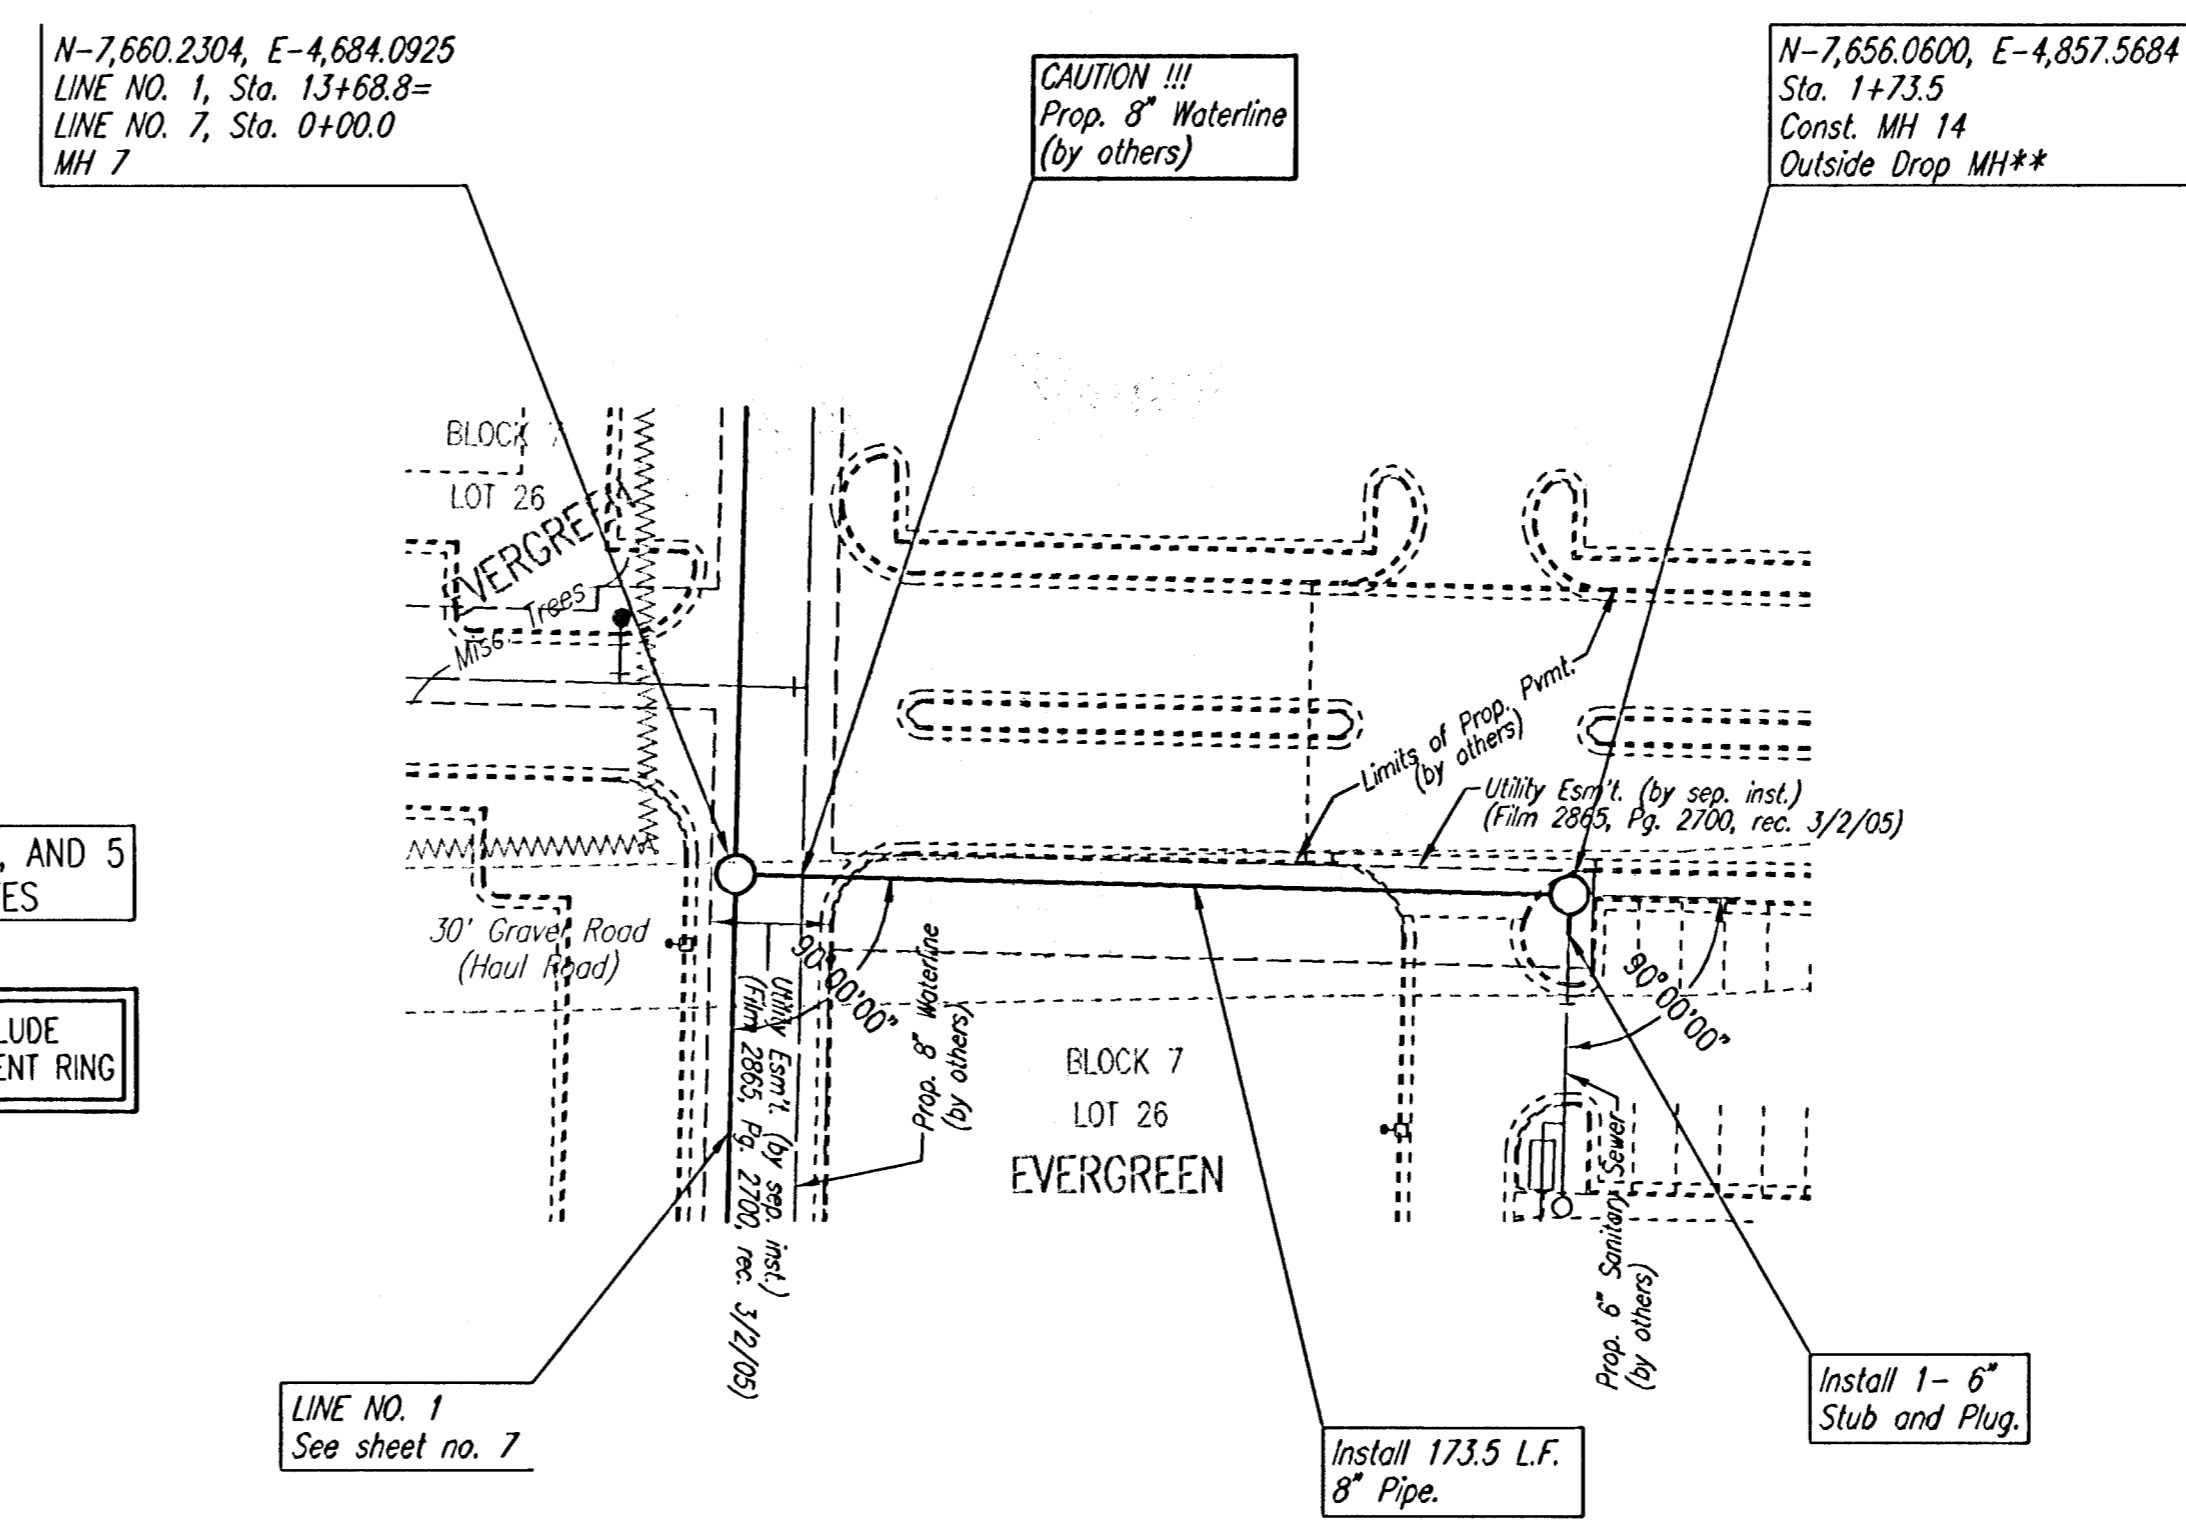

SANITARY SEWER LINE NO. 6

SANITARY SEWER LINE NO. 7

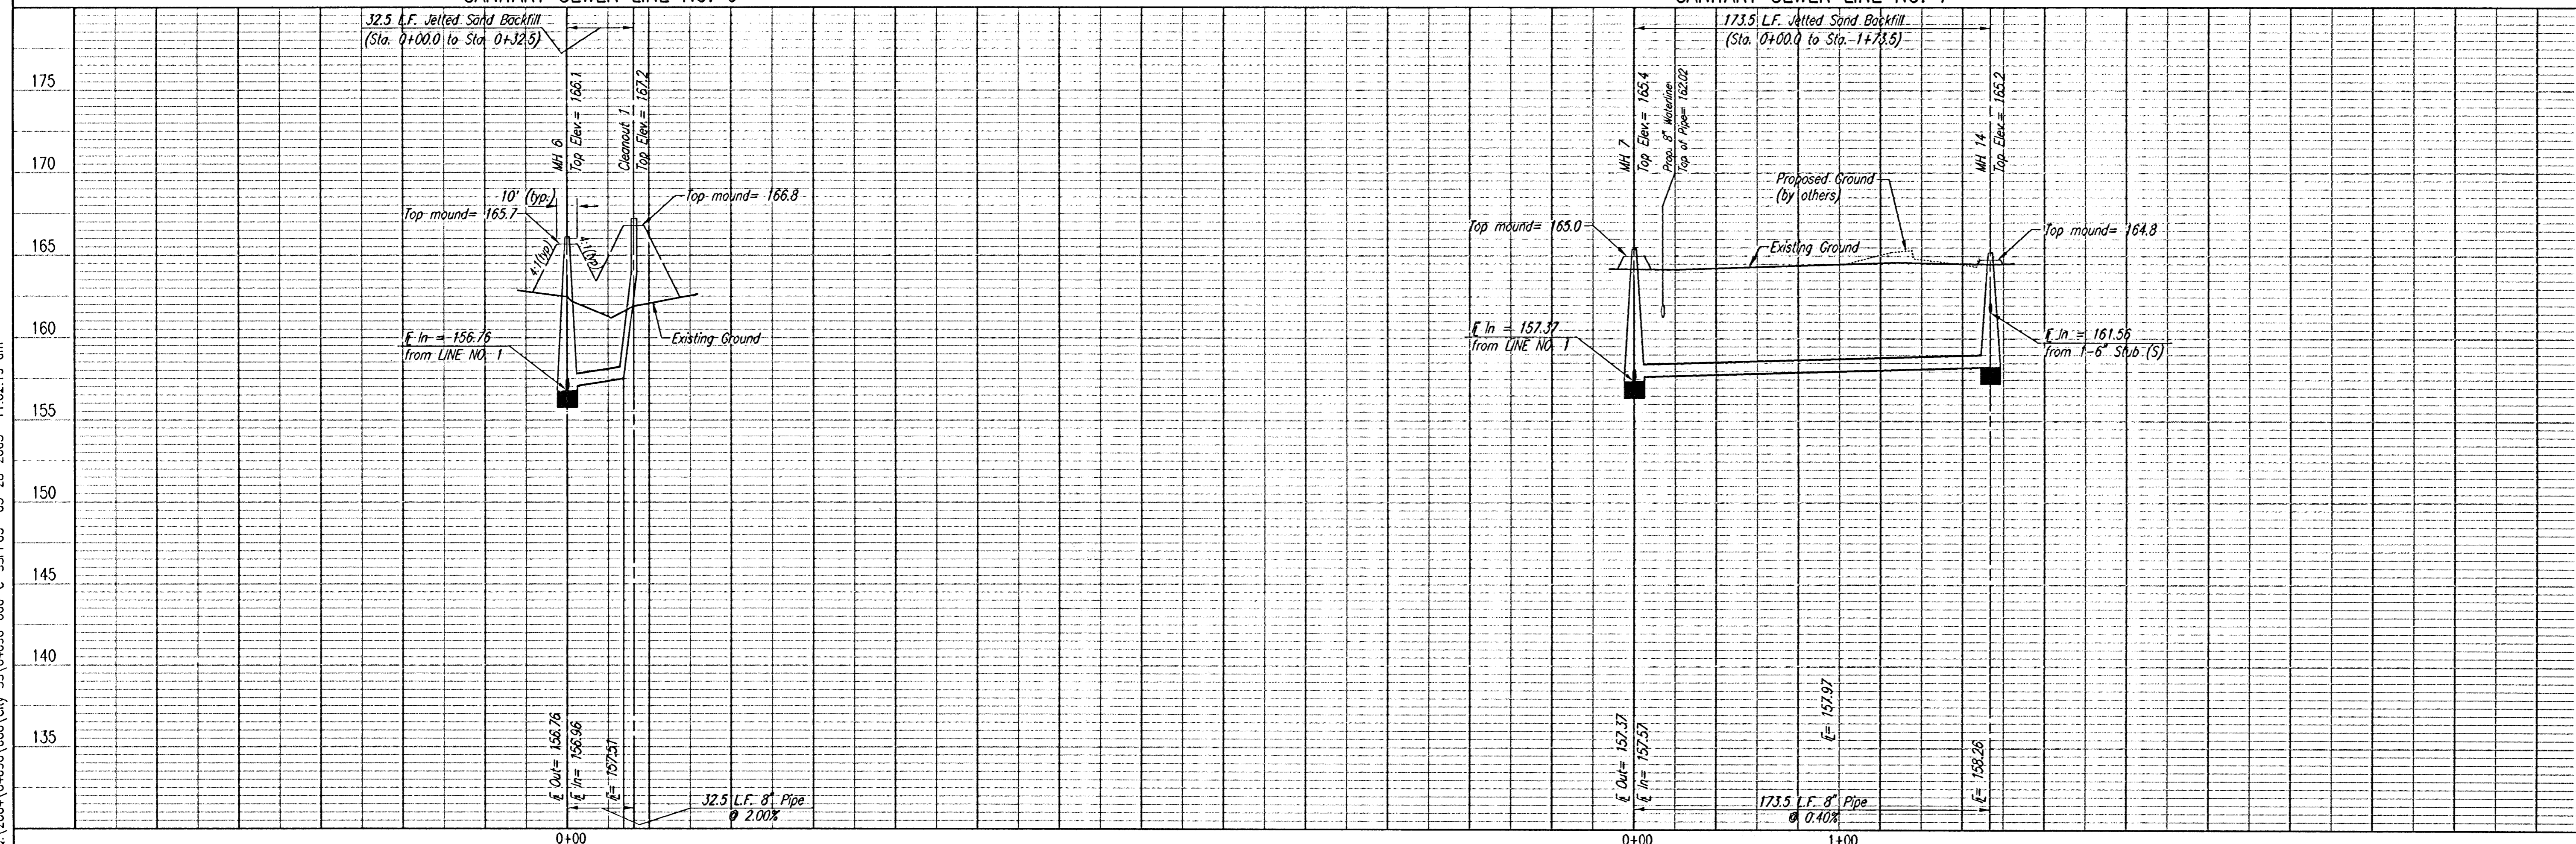

LATERAL 1, MAIN 6 OF THE NORTHWEST INTERCEPTOR SEWER
SANITARY SEWER LINE NO. 6 & 7
 JAMES L. ARMOUR, P.E. - ACTING CITY ENGINEER
 CITY OF WICHITA PROJECT NO. 468-83969
 Professional Engineering Consultants, P.A.
 303 S. FOREST - WICHITA, KANSAS 67202
 316-262-2591 • FAX 316-262-3686
 Designed By: MDK
 Drawn By: JCA
 Job No.: 35-04090-5054
 Date: January 2005