
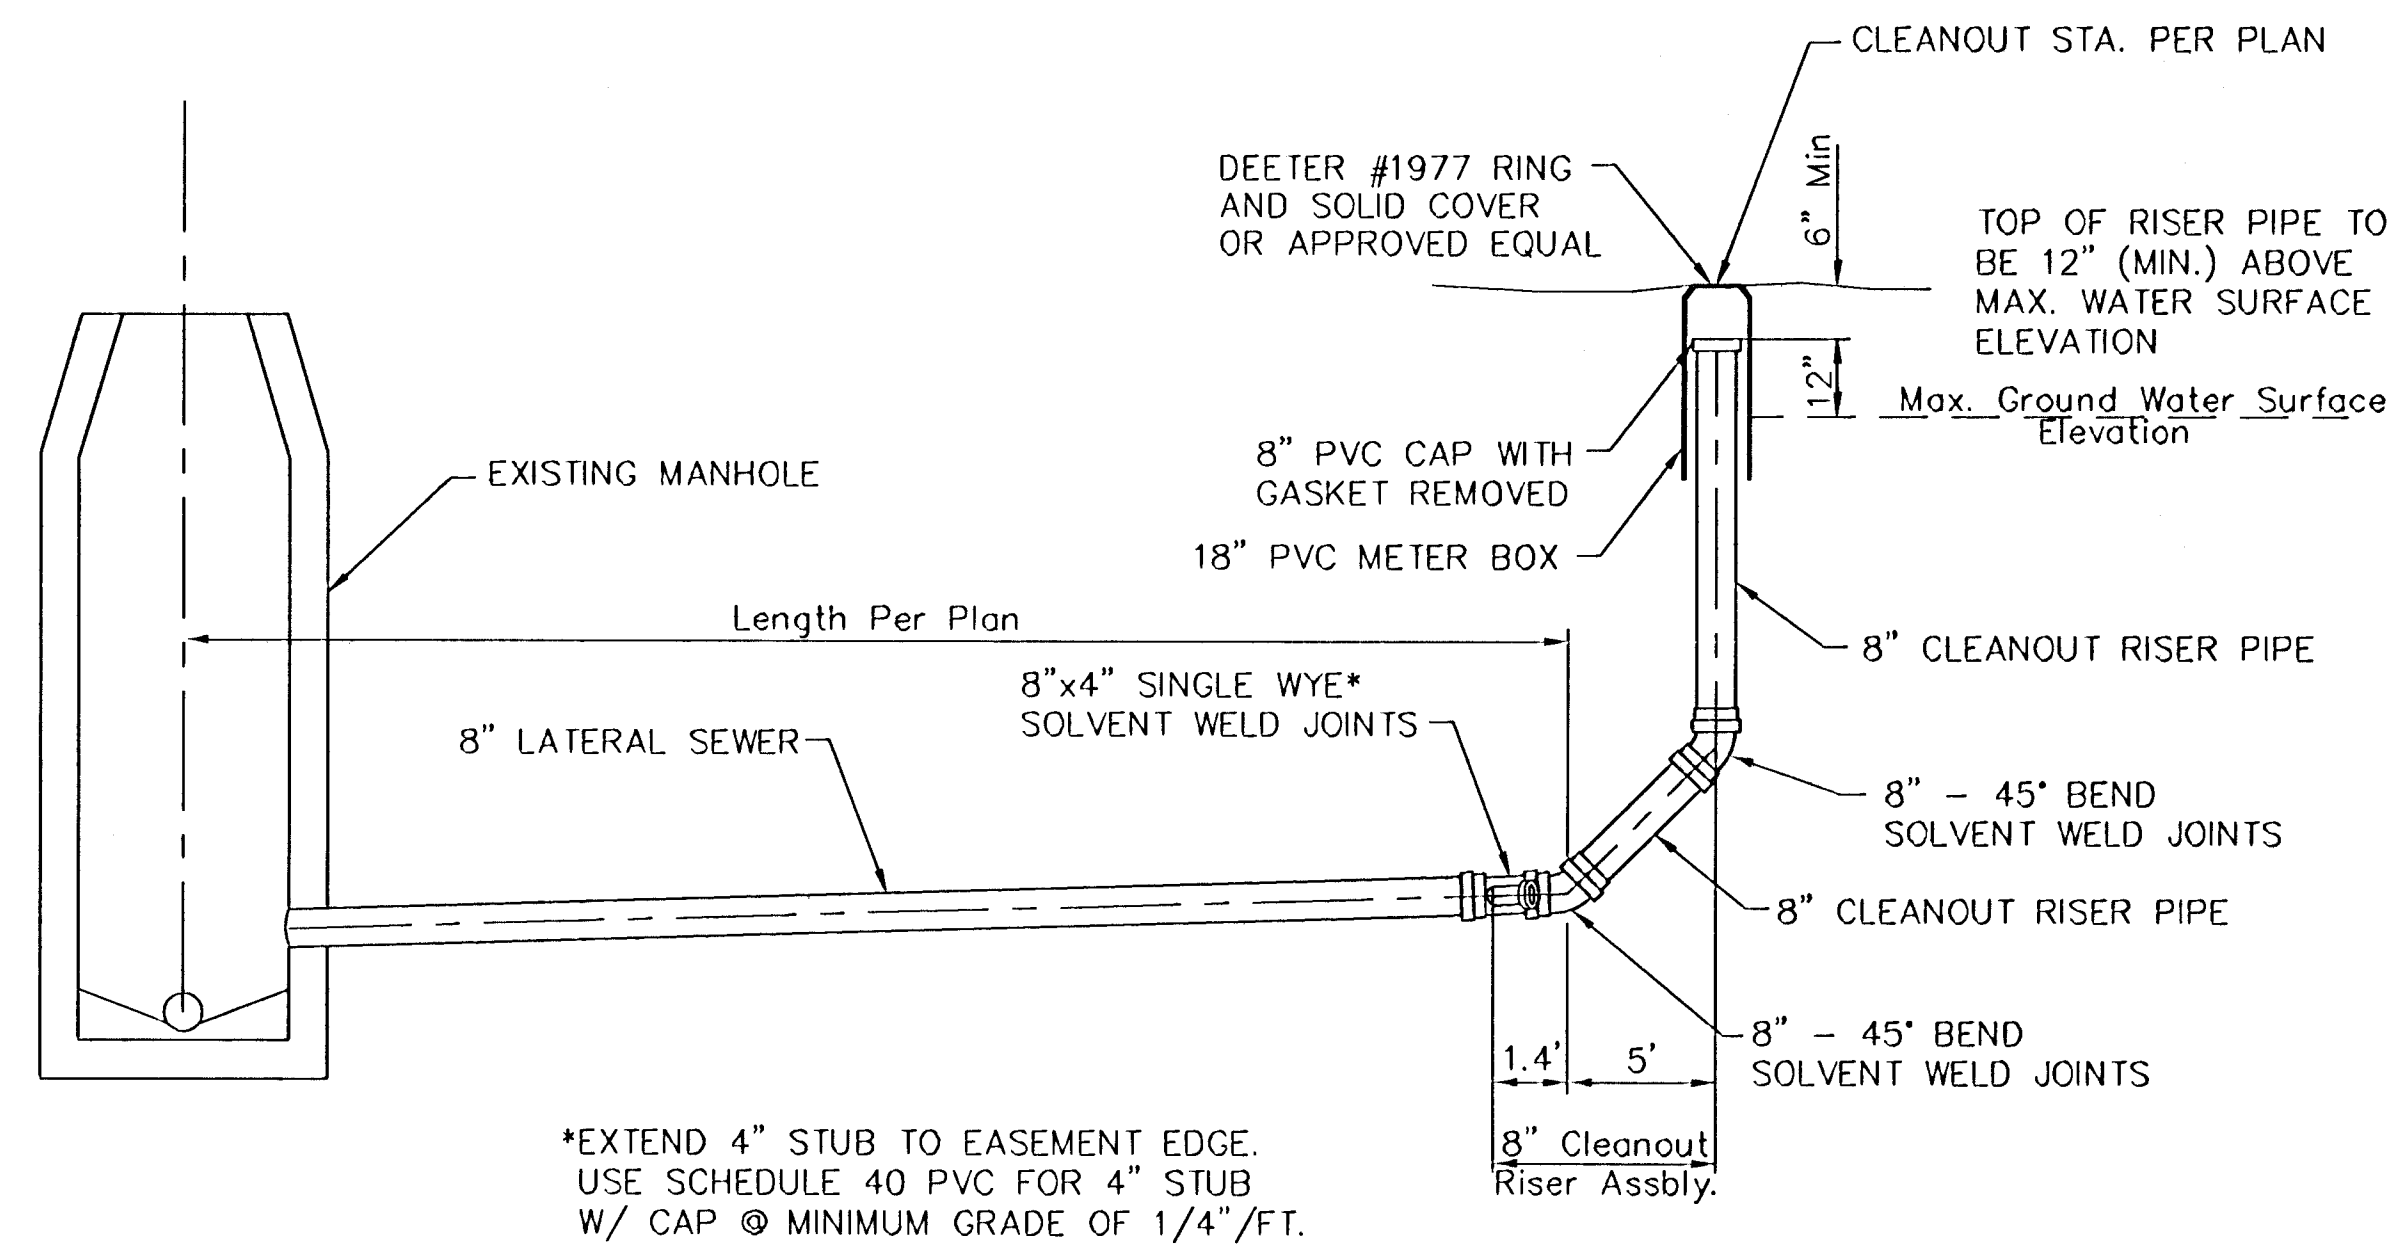


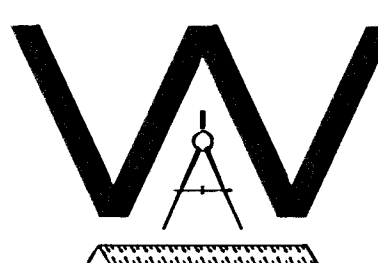

**8" CLEANOUT RISER
ASSEMBLY DETAIL**

DSNR: COW OPER: JLM SCALE: 1=1.00
Q:\2004\04090\000\City SS\04090-000-C-SinetCleanoutDetail 03-28-2005 11:09:23 am

 THE CITY OF WICHITA CITY ENGINEER'S OFFICE CITY HALL - SEVENTH FLOOR 455 NORTH MAIN STREET WICHITA, KANSAS 67202 (316) 268-4501 (316) 268-4114 FAX		8" CLEANOUT RISER ASSEMBLY DETAIL	
		JAMES L. ARMOUR, P.E. - ACTING CITY ENGINEER	
PROJECT NUMBER 468-83969		OCA NO. 744110	
DATE MAR 96		SHEET 12 OF 18	