


PLAN LINE 1

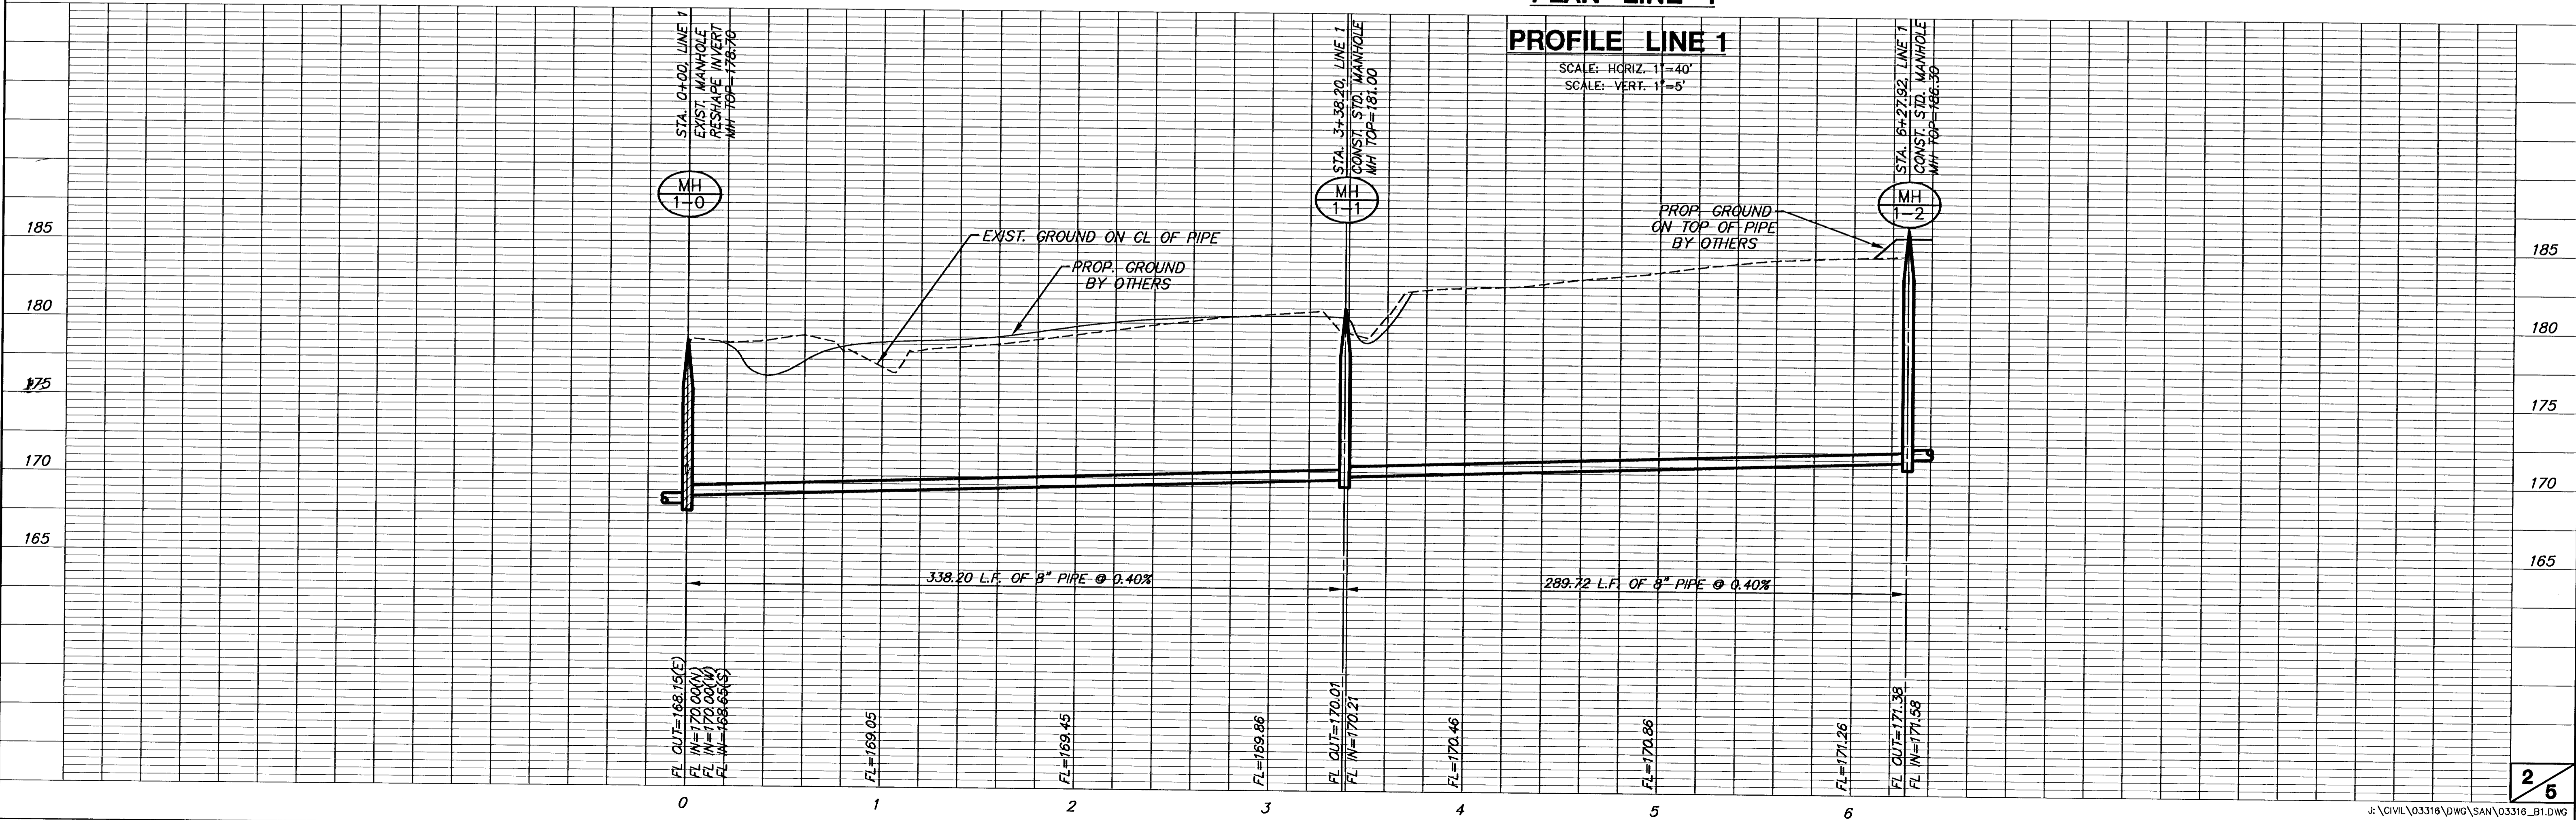

PROFILE LINE 1