



PLAN	CHECKED	DATE

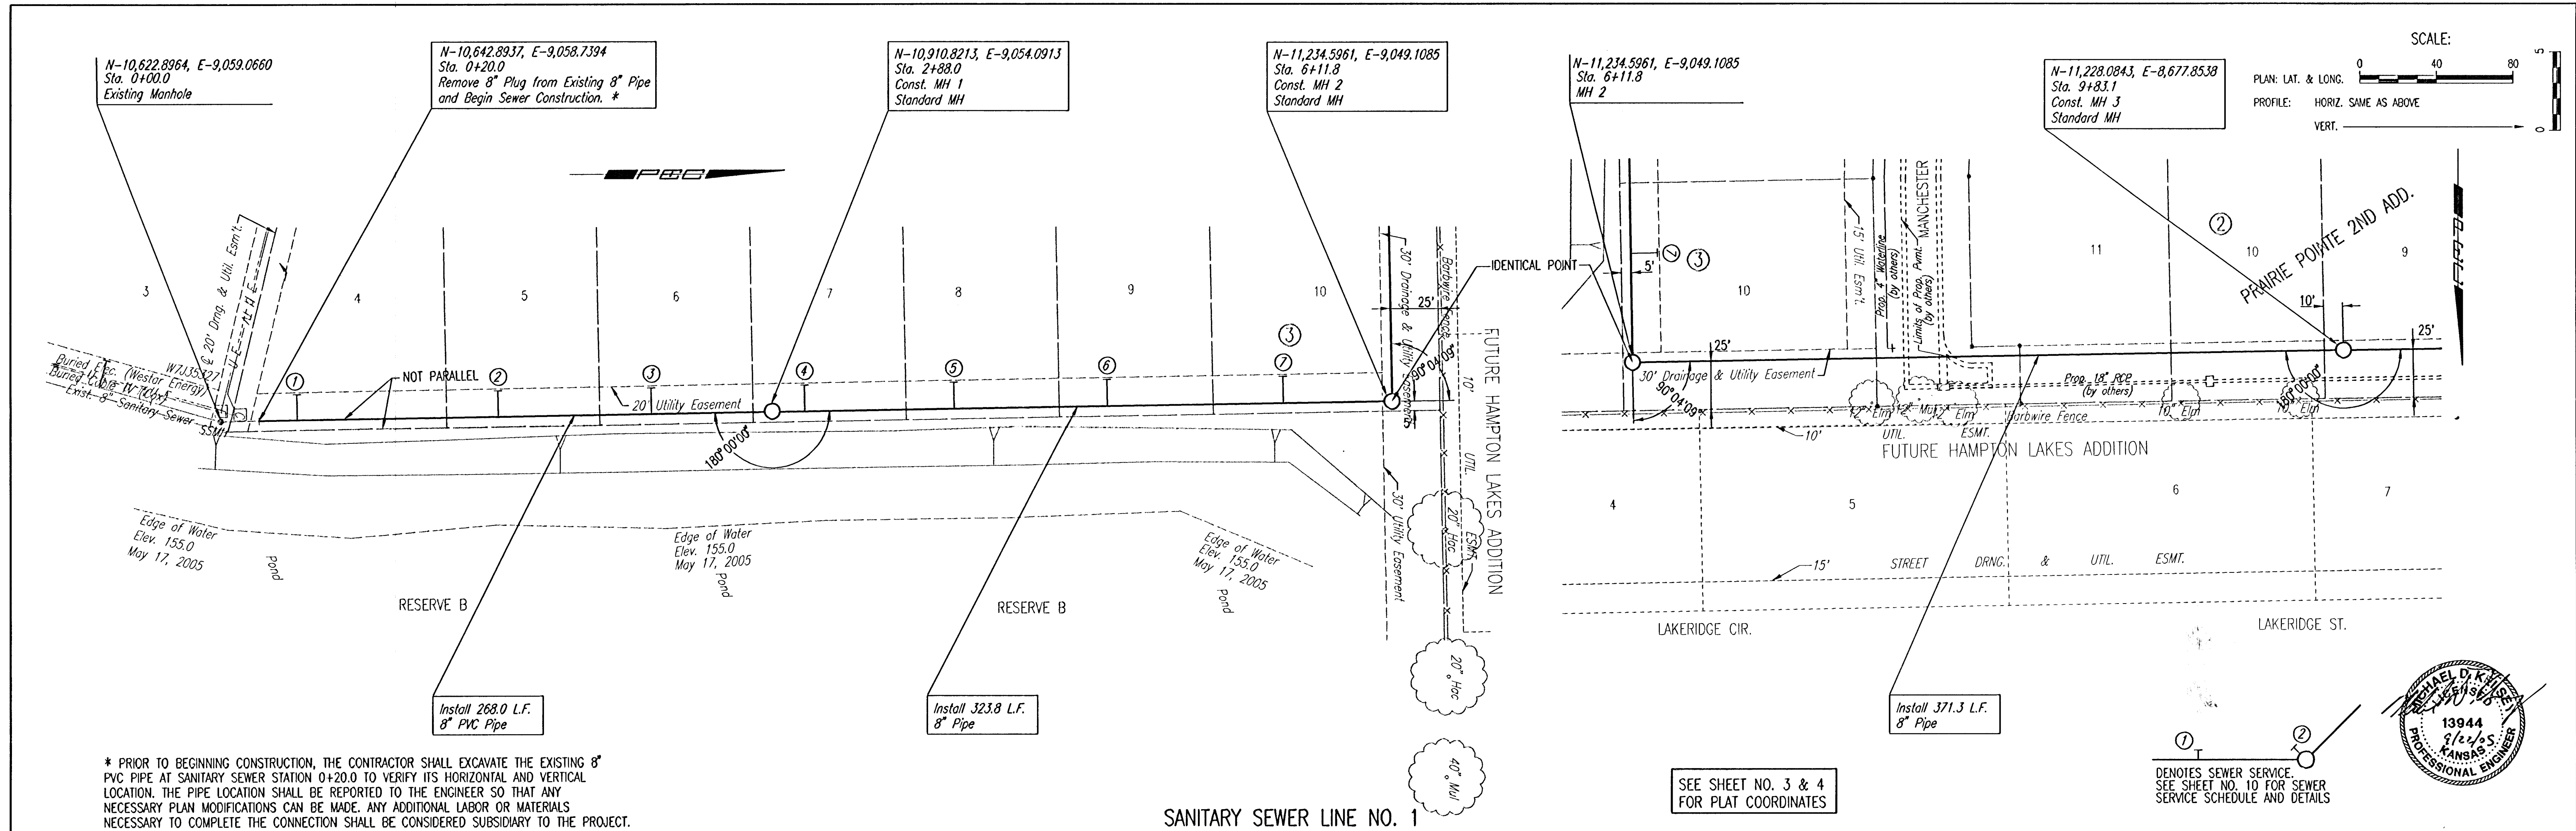

PROFILE	CHECKED	DATE

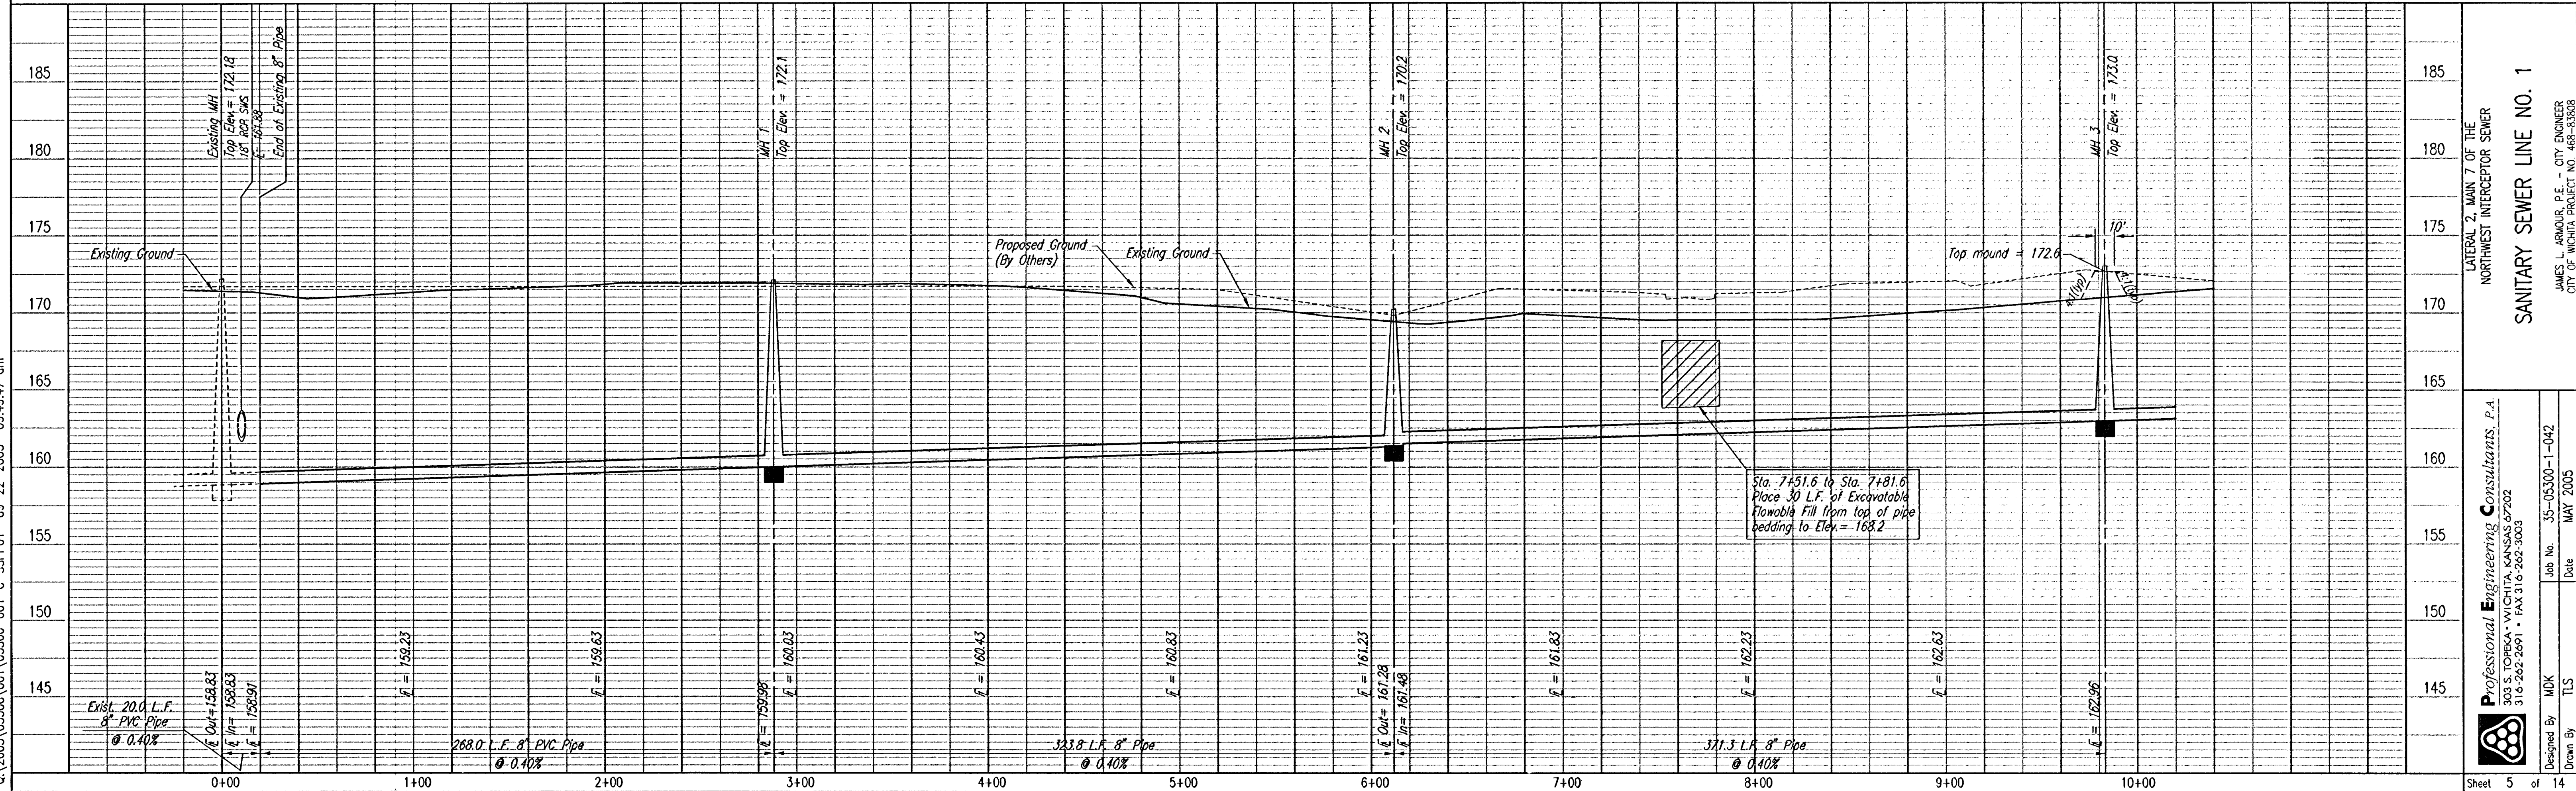

DSNR: MDK OPER. ILS SCALE: 1"=40.00
G: 2005/05300/001/05300-001-C-SSPP01 09-22-2005 09:49:47 am

SANITARY SEWER LINE NO. 1

Professional Engineering Consultants, P.A.
303 S. TOPEKA • WICHITA, KANSAS 67202
316-262-2691 • FAX 316-262-3003

Job No. 35-05300-1-042
Date MAY 2005

JAMES L. ARMOUR, P.E., CITY ENGINEER
CITY OF WICHITA PROJECT NO. 485-5588