
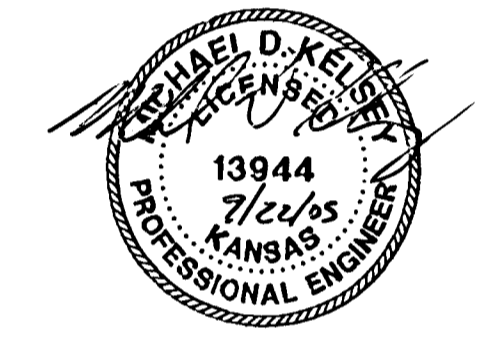
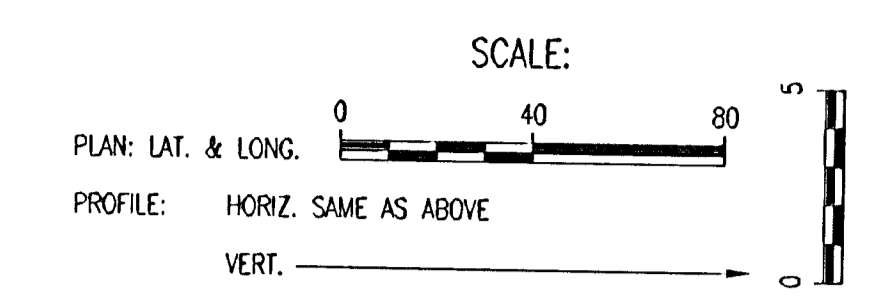
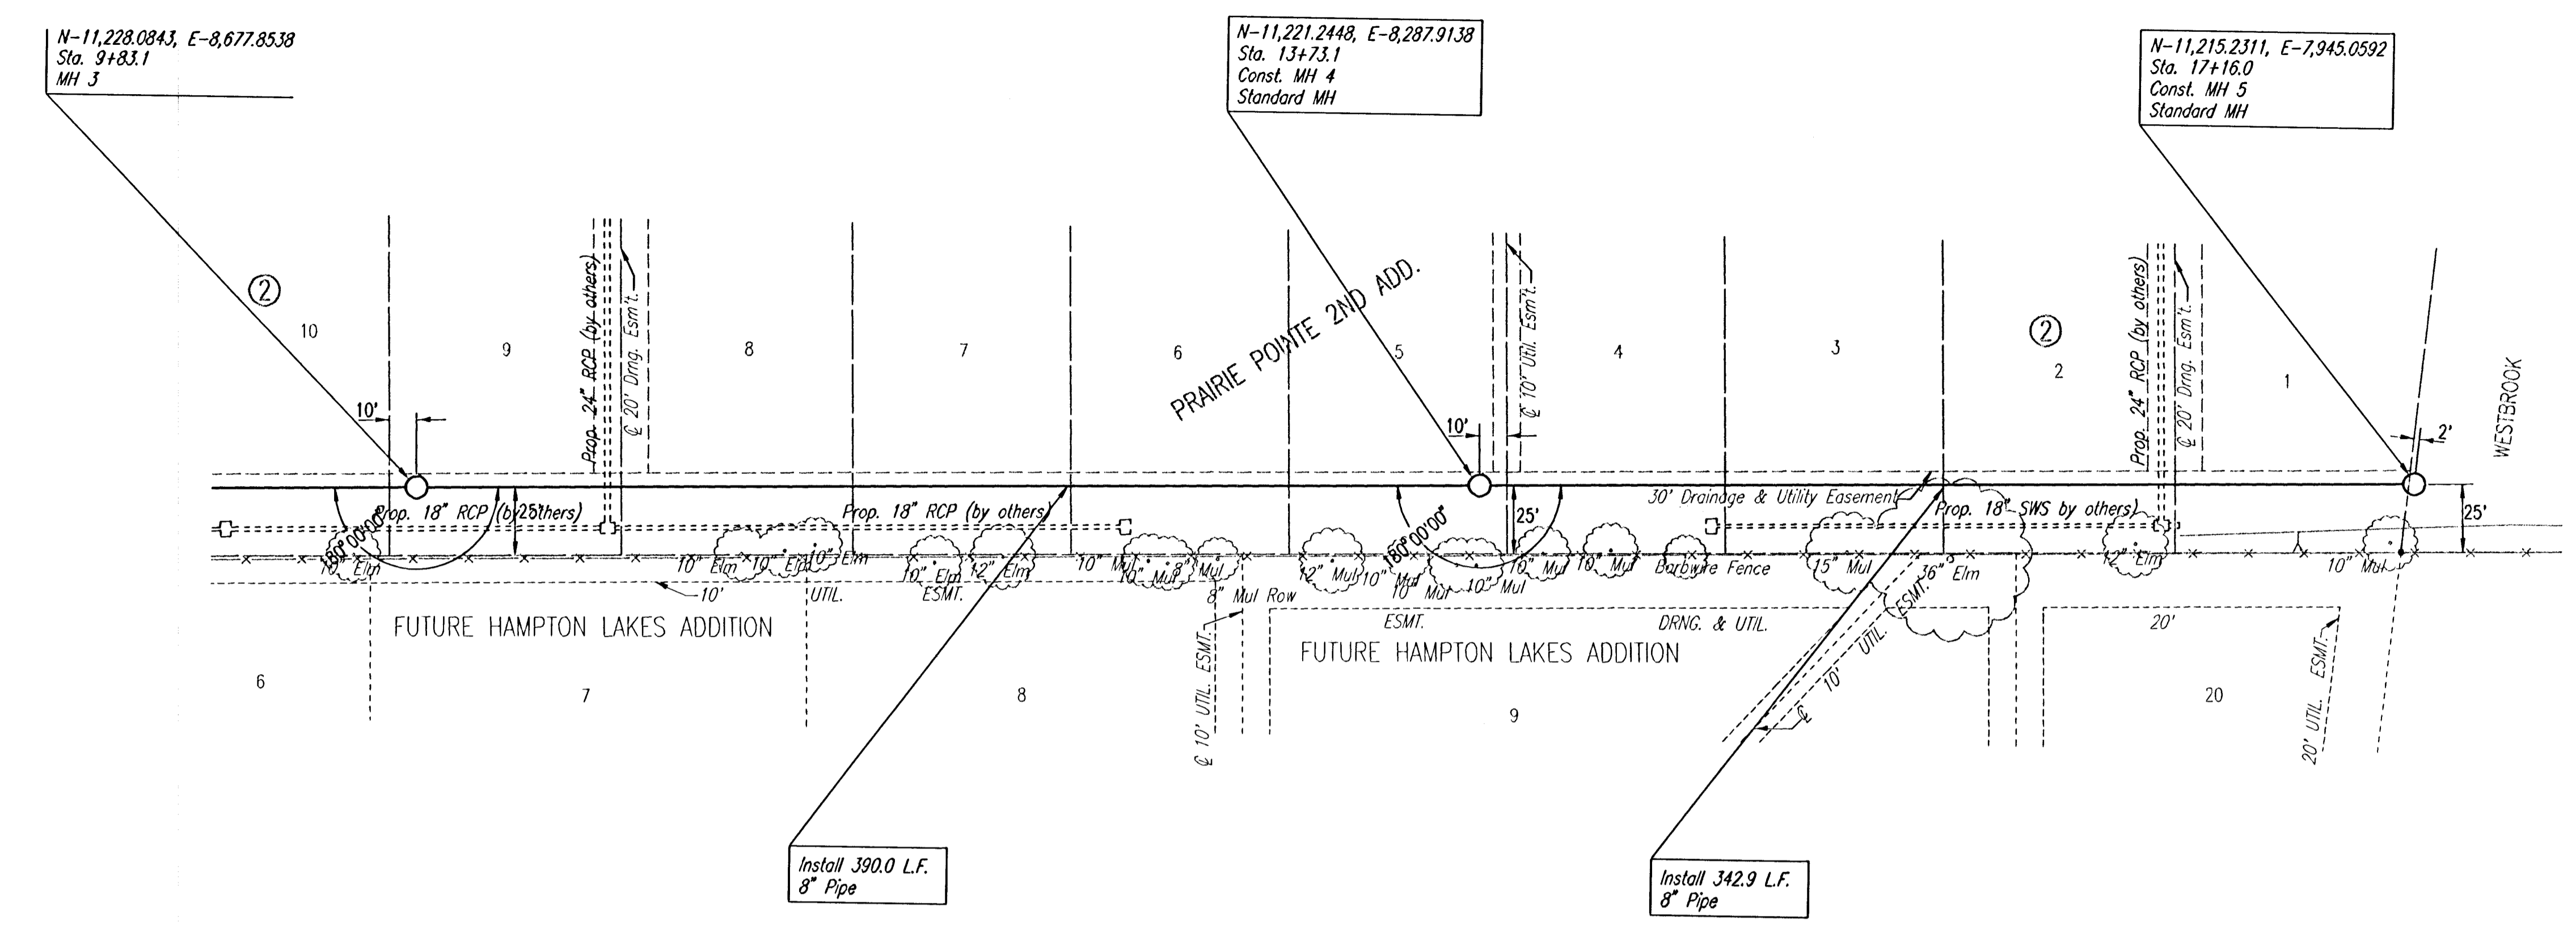


PLAN	CHECKED	DATE
	CHECKED	

PROFILE	CHECKED	DATE
	CHECKED	

DSNR, MDK OPER: TJS, SCALE: 1"=40.00  
 0:\2005\05300\001\05300-001-C-SSPP02 08-22-2005 09:50:51 am

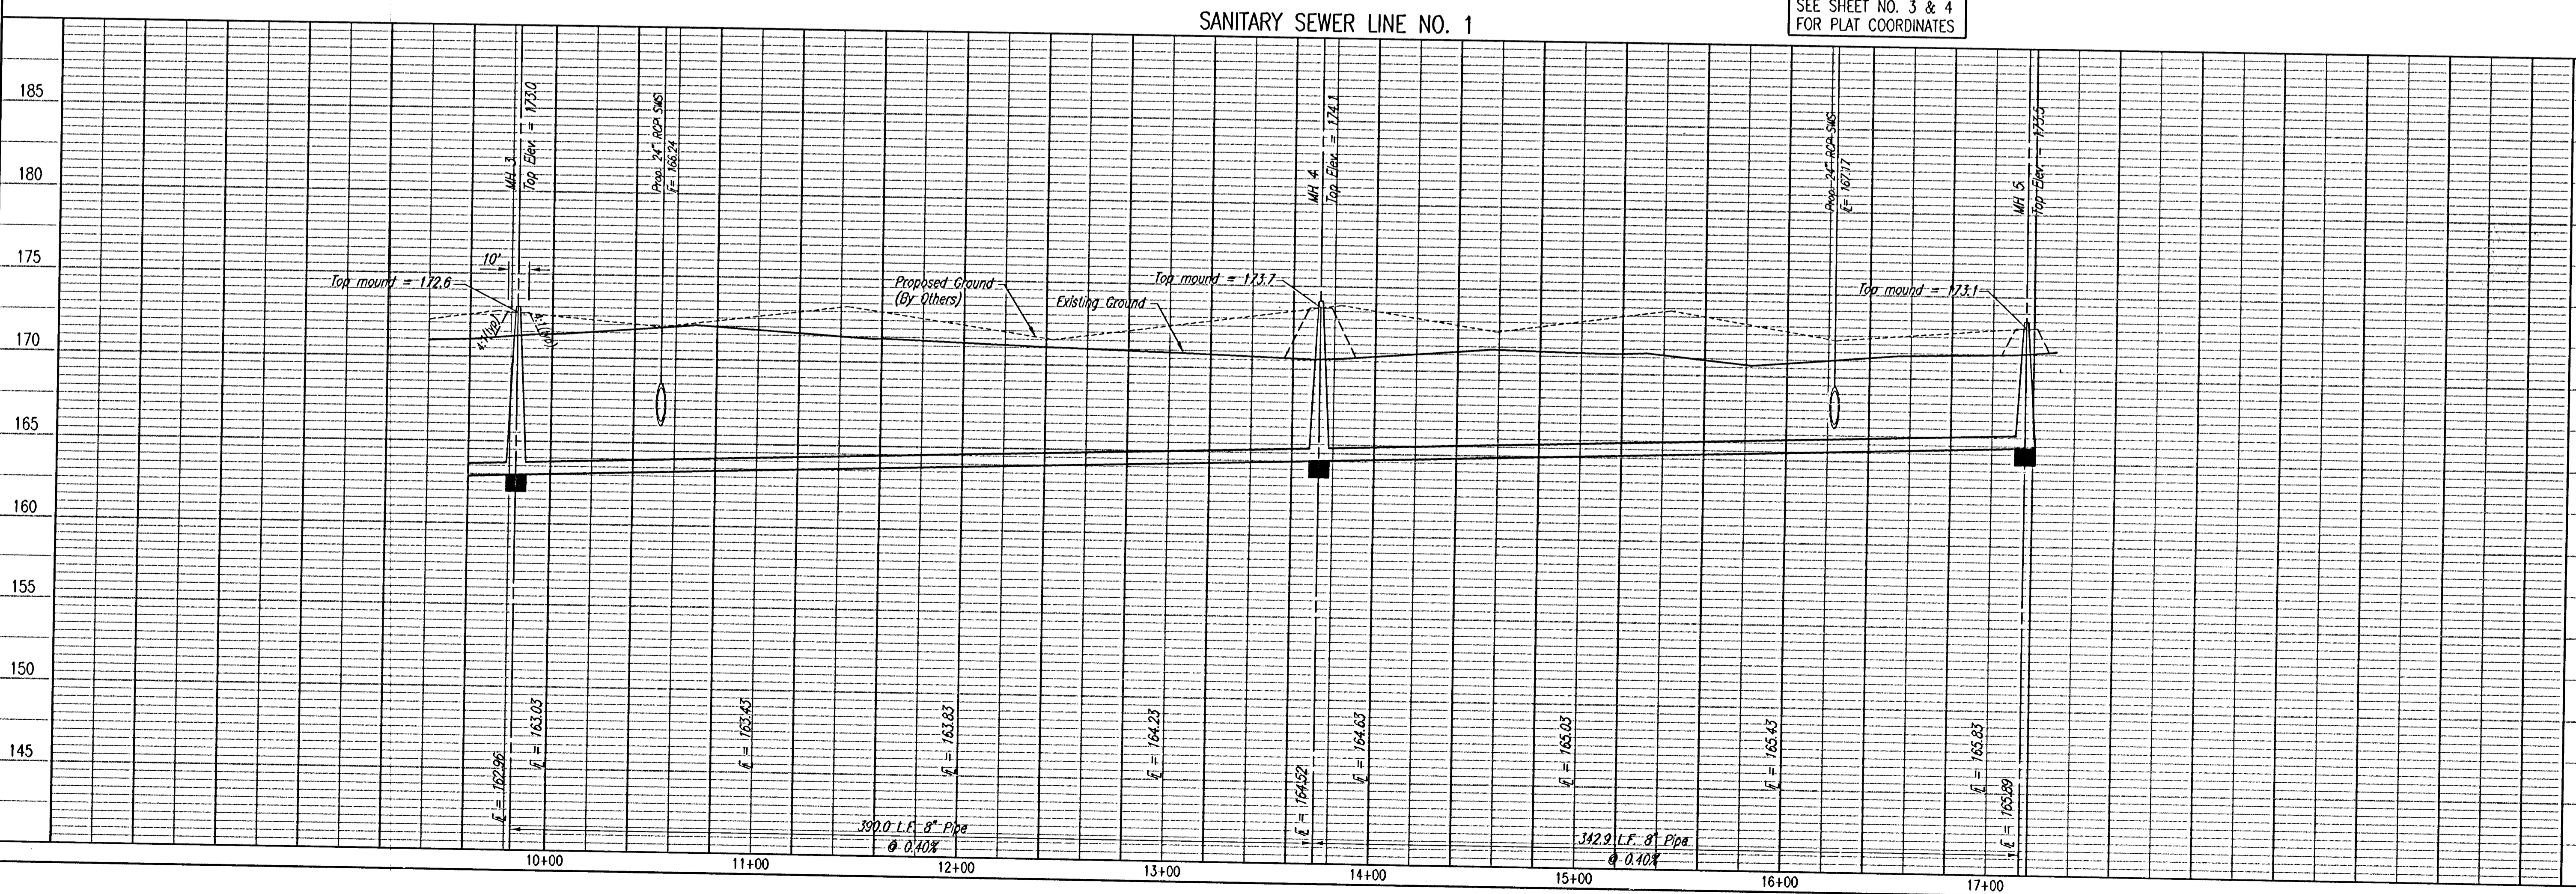

SEE SHEET NO. 3 & 4 FOR PLAT COORDINATES

SANITARY SEWER LINE NO. 1

**Professional Engineering Consultants, P.A.**  
 303 S. TOPEKA • WICHITA, KANSAS 67202  
 316-262-2691 • FAX 316-262-3003

Job No. 35-05300-1-042  
 Date MAY 2005

Designed By MOK  
 Drawn By TJS

LATERAL 2, MAIN 7 OF THE NORTHWEST INTERCEPTOR SEWER  
**SANITARY SEWER LINE NO. 1**  
 JAMES L. ARMOUR, P.E. - CITY ENGINEER  
 CITY OF WICHITA, PROJECT NO. 468-83608