


PLAN	CHECKED	DATE
	CHECKED	

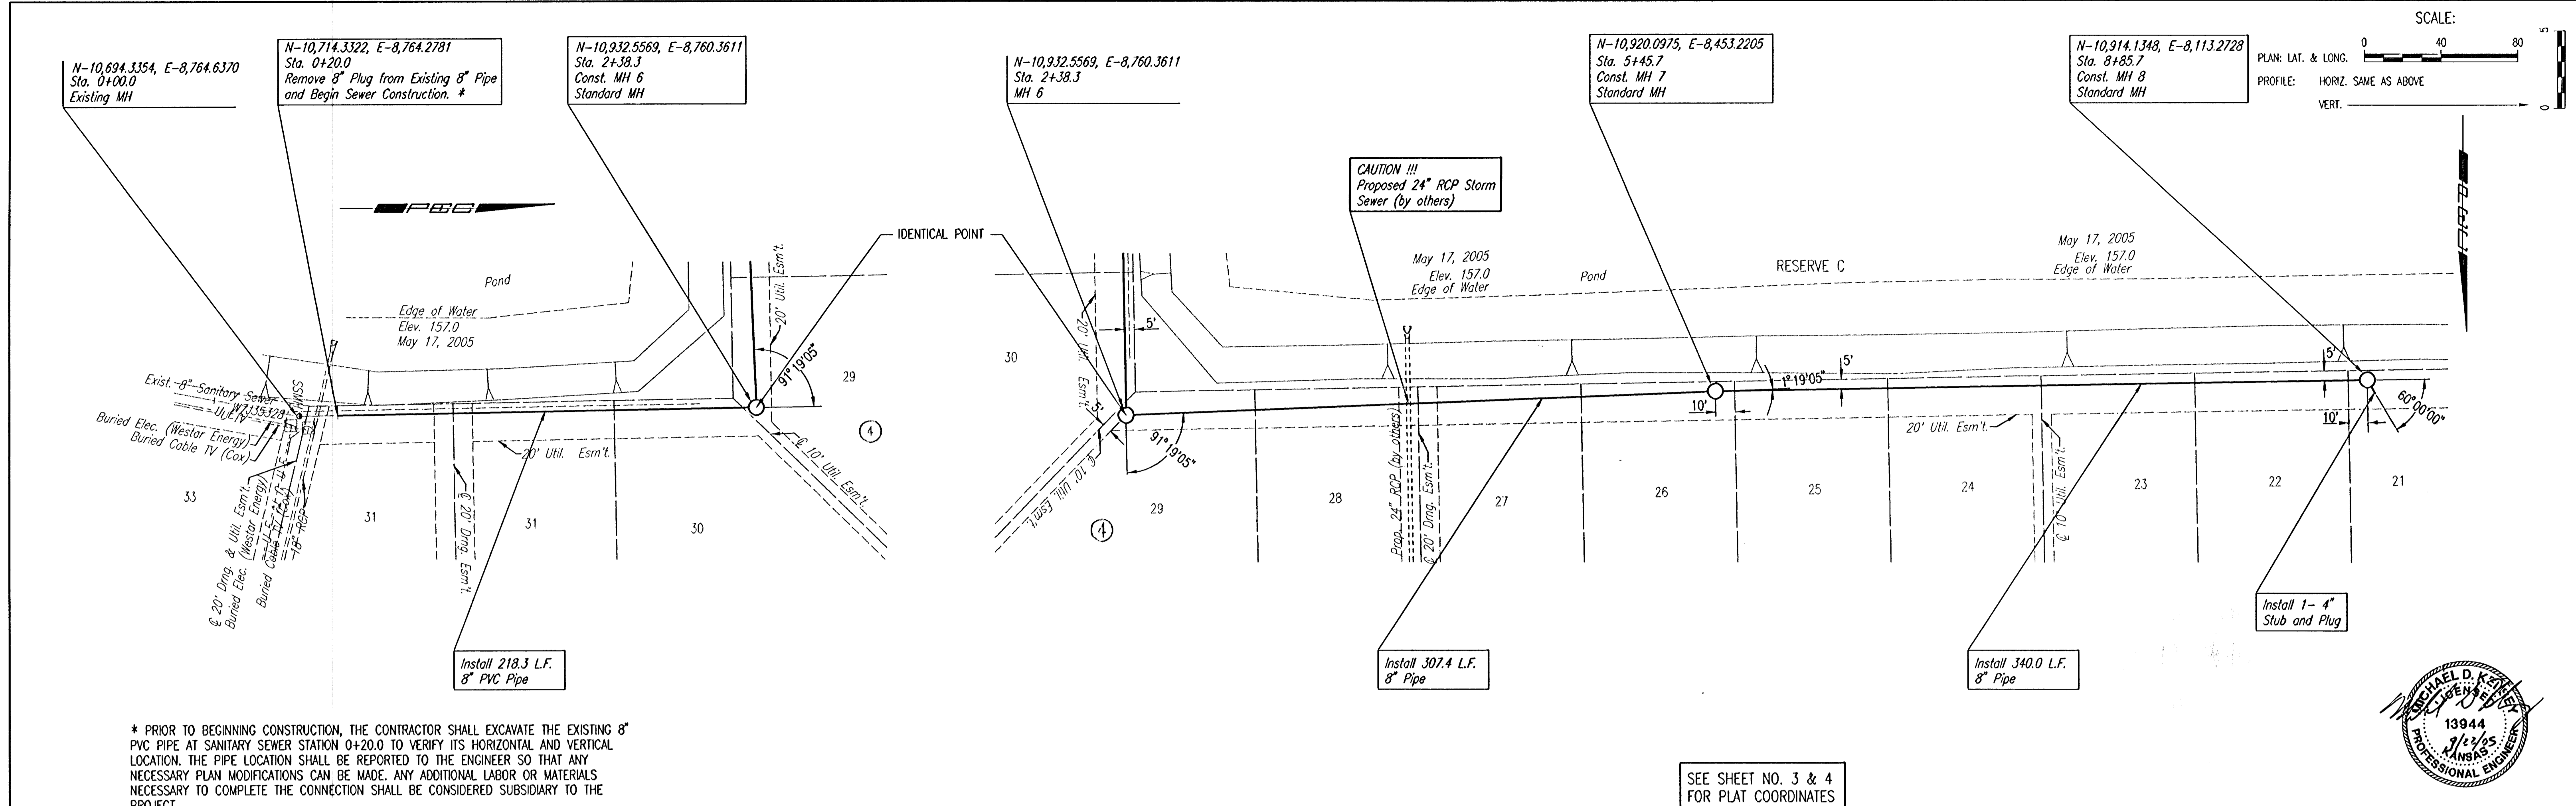

PROFILE	CHECKED	DATE
	CHECKED	



DSIR: MOK OPER. ILS SCALE: 1"=40.00
 C:\2005\05-300\001\05-300-001-C-55PP03 09-22-2005 09:52:03 am



LATERAL 2, MAIN 7 OF THE NORTHWEST INTERCEPTOR SEWER
SANITARY SEWER LINE NO. 2
 JAMES L. ARMOUR, P.E. - CITY ENGINEER
 CITY OF WICHITA, PROJECT NO. 468-3808

Professional Engineering Consultants, P.A.
 303 S. TORREKA • WICHITA, KANSAS 67202
 316-269-2691 • FAX 316-269-3003

Designed By: MOK
 Drawn By: TLS
 Job No. 35-05300-1-042
 Date MAY 2005

Sheet 7 of 14