
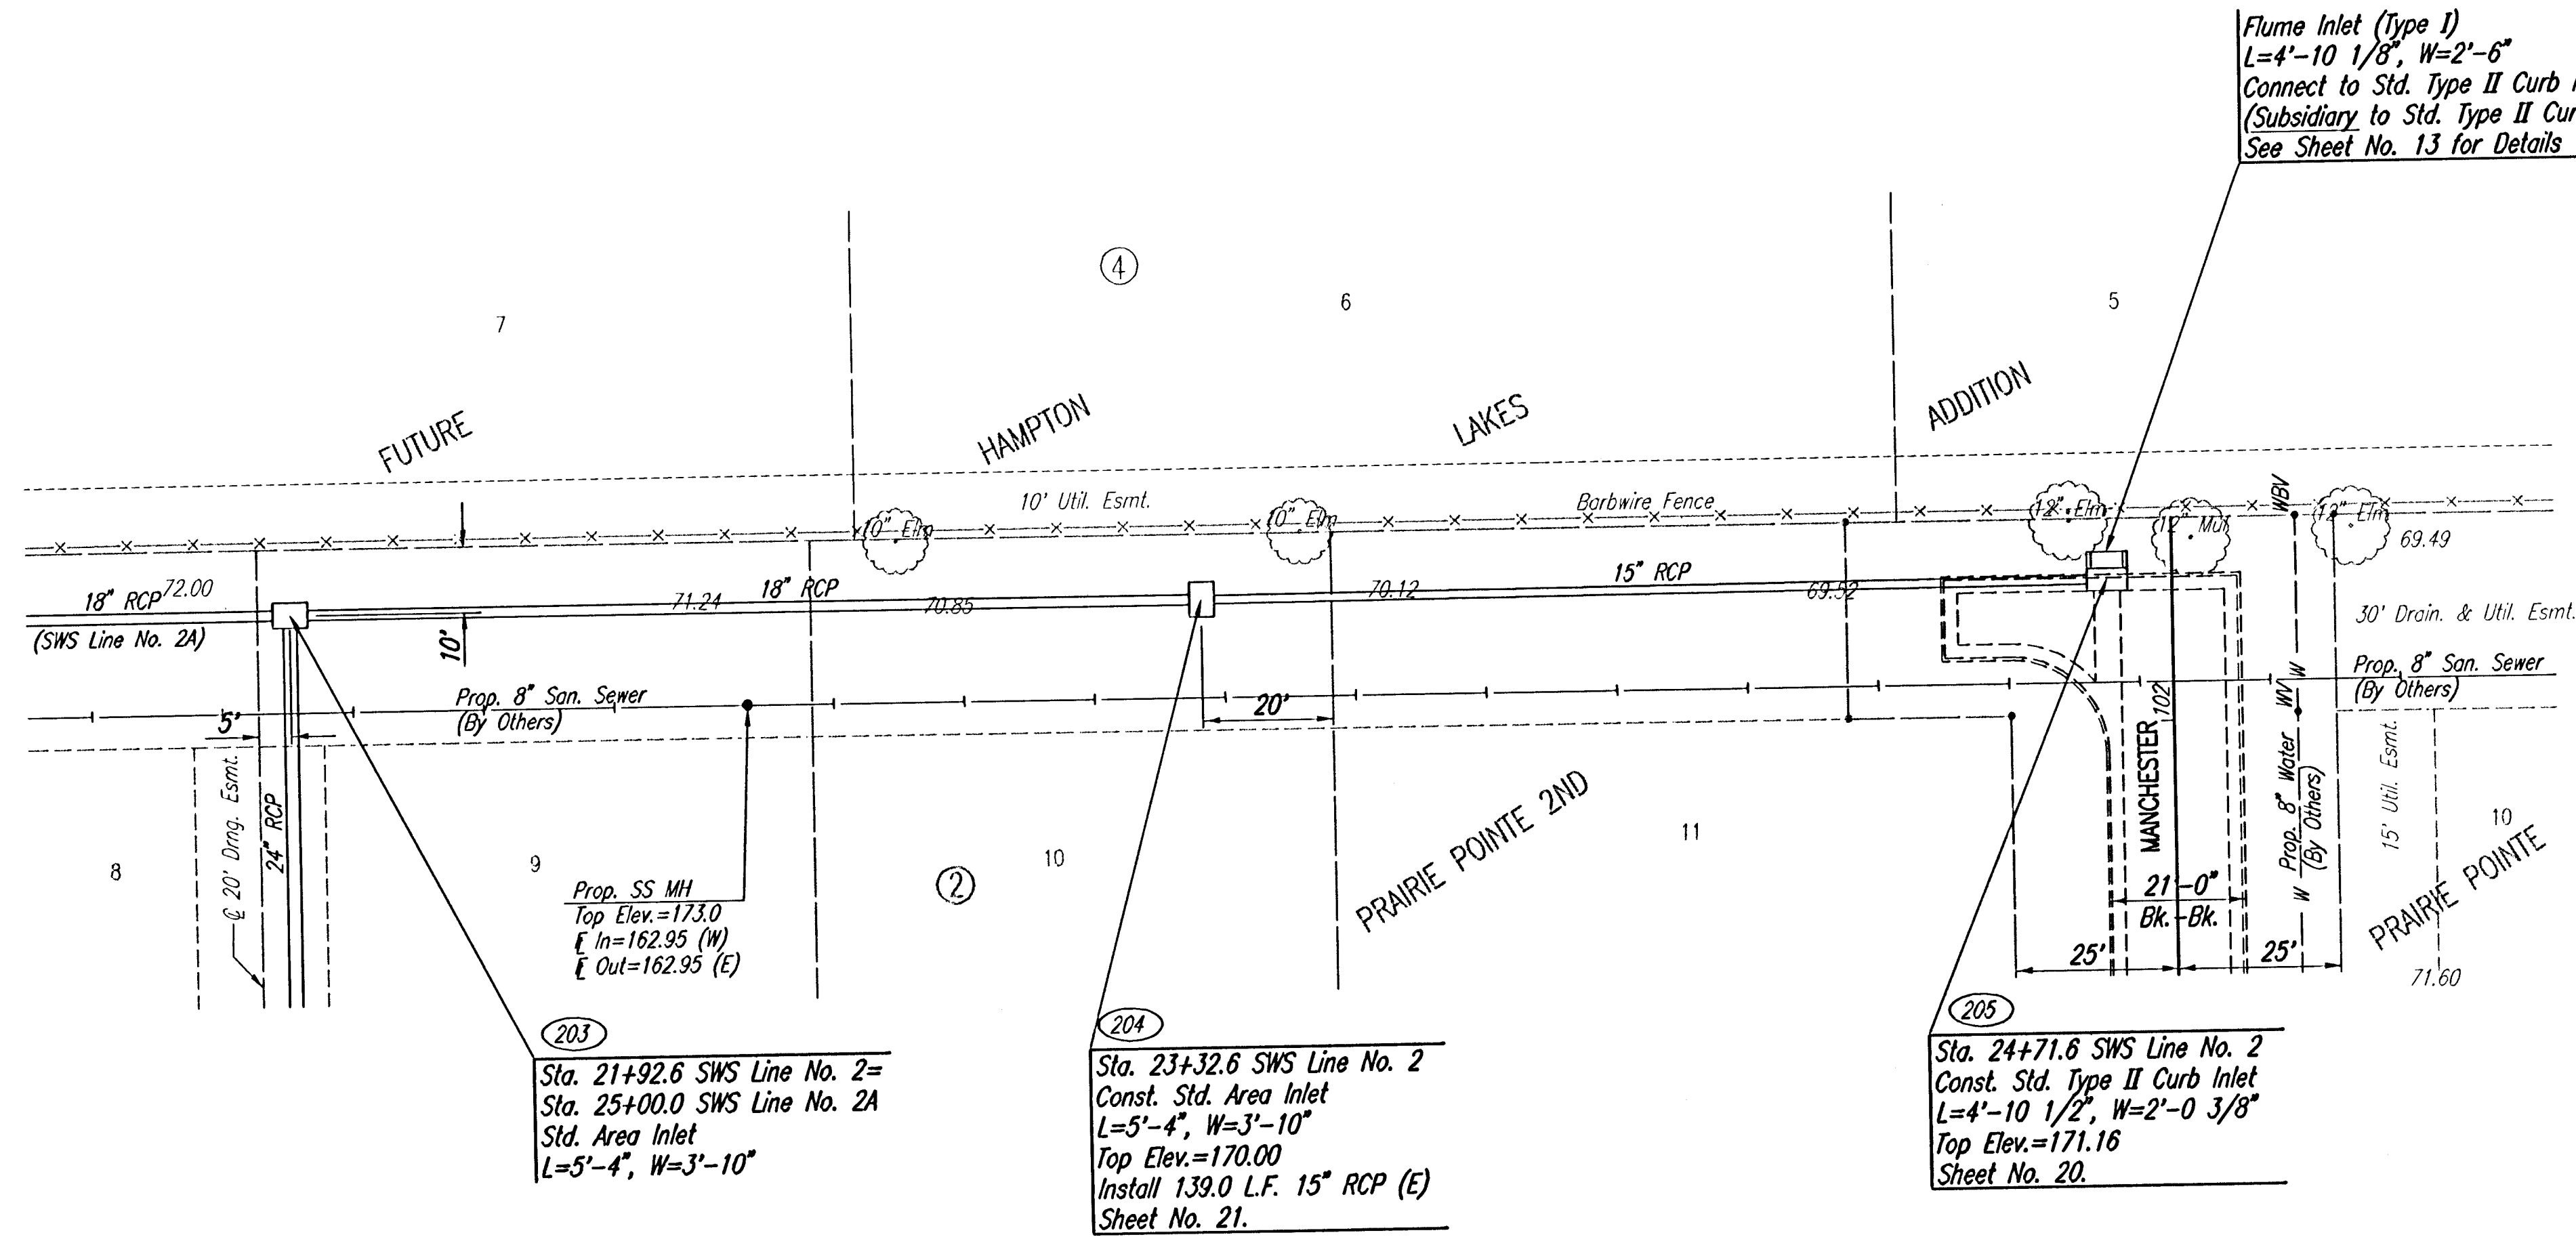


PLAN	CHECKED	DATE

PROFILE	CHECKED	DATE


DSNR: BLB OPR: BLB SCALE: 1"=20.00
 G:\2005\05300\000\05300-000-C-SWSLINE2-2 09-27-2005 07:12:01 am

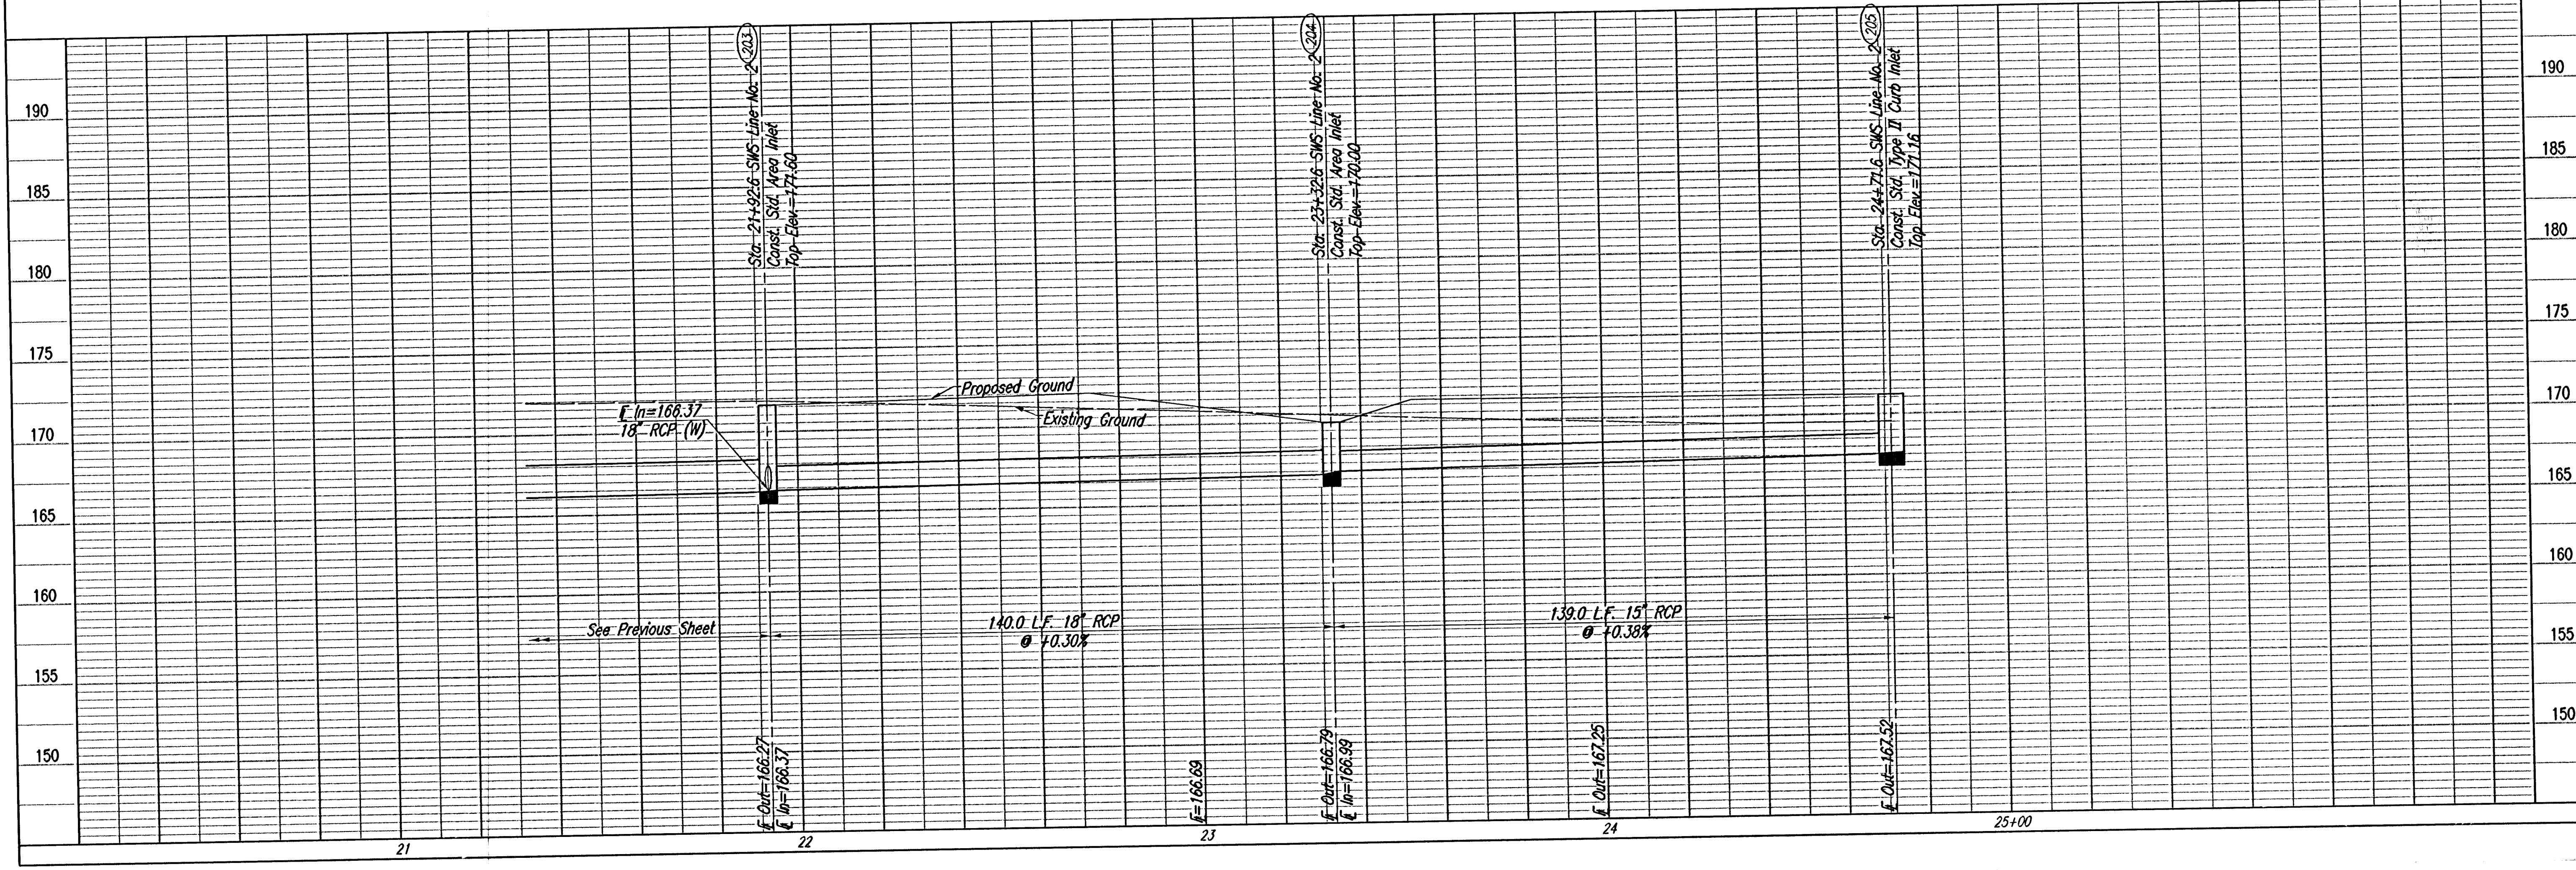

SCALE: 1"=20'

COORDINATE LIST		
POINT	NORTH	EAST
203	11,241.8544	8,607.6016
204	11,244.3096	8,747.5800
205	11,247.4295	8,886.5467

(203) = COORDINATE POINT NO.
 SEE SHEET NO. 4 FOR PLAT COORDINATES

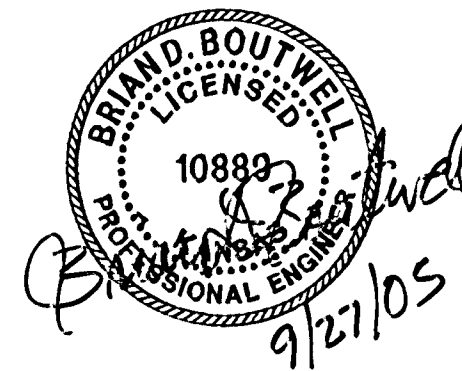

SWS LINE NO. 2
 STA. 21+92.6 TO STA. 24+71.6
 JAMES L. ARMOUR, P.E.-CITY ENGINEER
 CITY OF WICHITA PROJECT NO. 472-8402

Professional Engineering Consultants, P.A.
 303 S. TOPEKA • WICHITA, KANSAS 67202
 316-262-2691 • FAX 316-262-3605

Designed By: BDB, BLB
 Drawn By: BUS
 Job No.: 35-05300-000
 Date: May 2005