


PLAN	CHECKED	DATE

PROFILE	CHECKED	DATE

DSNR: BLB OPER: BUS SCALE: 1"=20.00
 Q:\2005\05300\000\05300-000-C-SWS\LINE2A 09-27-2005 07:14:01 am

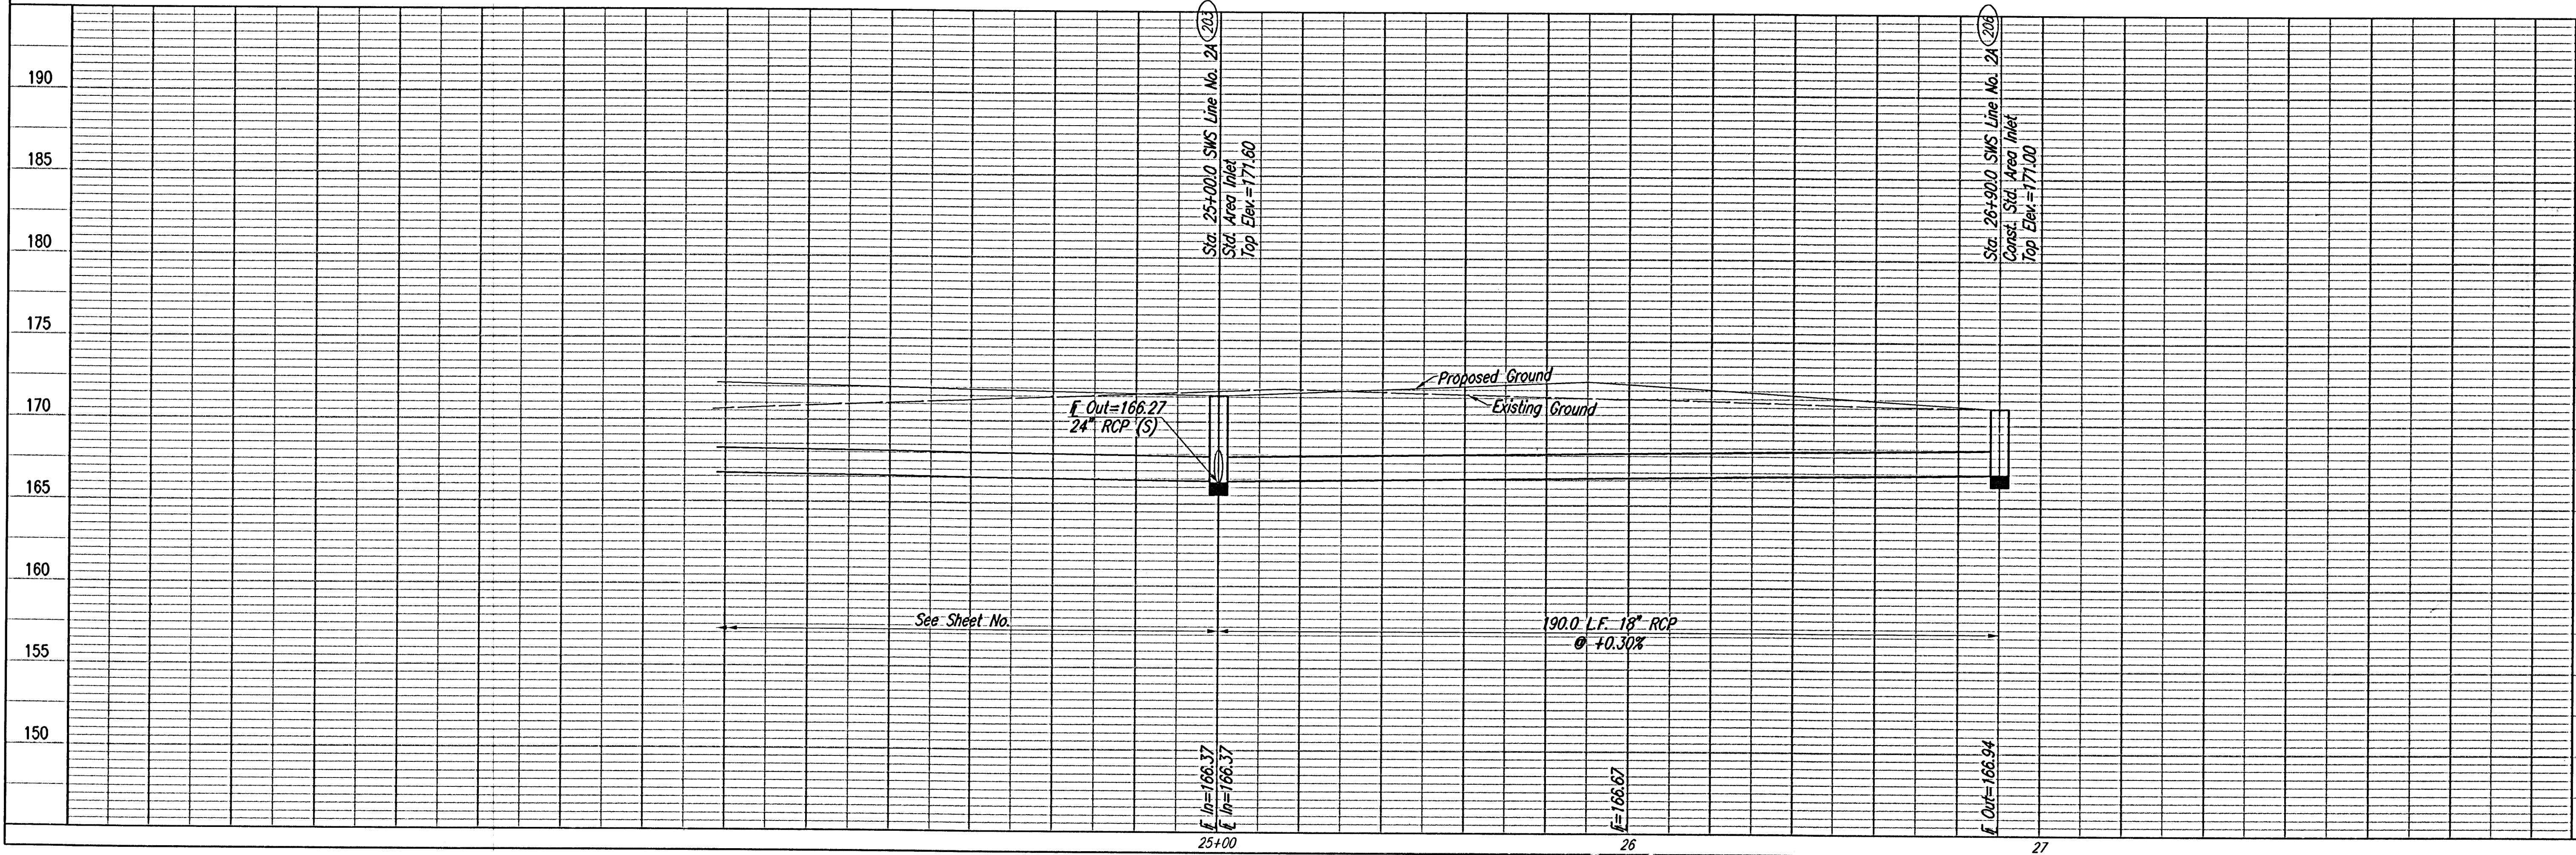


Professional Engineering Consultants, P.A.
 309 S. YORK ST., SUITE 100, WICHITA, KANSAS 67202
 316-262-2691 • FAX 316-262-3003

Designed By: BLB
 Drawn By: BUS

Job No.: 35-05300-000
 Date: May 2005

PRAIRIE POINTE - PHASE 2
SWS LINE NO. 2A
 STA. 25+00.0 TO STA. 26+90.0
 JAMES L. ARMOUR, P.E.-CITY ENGINEER
 CITY OF WICHITA PROJECT NO. 472-84042

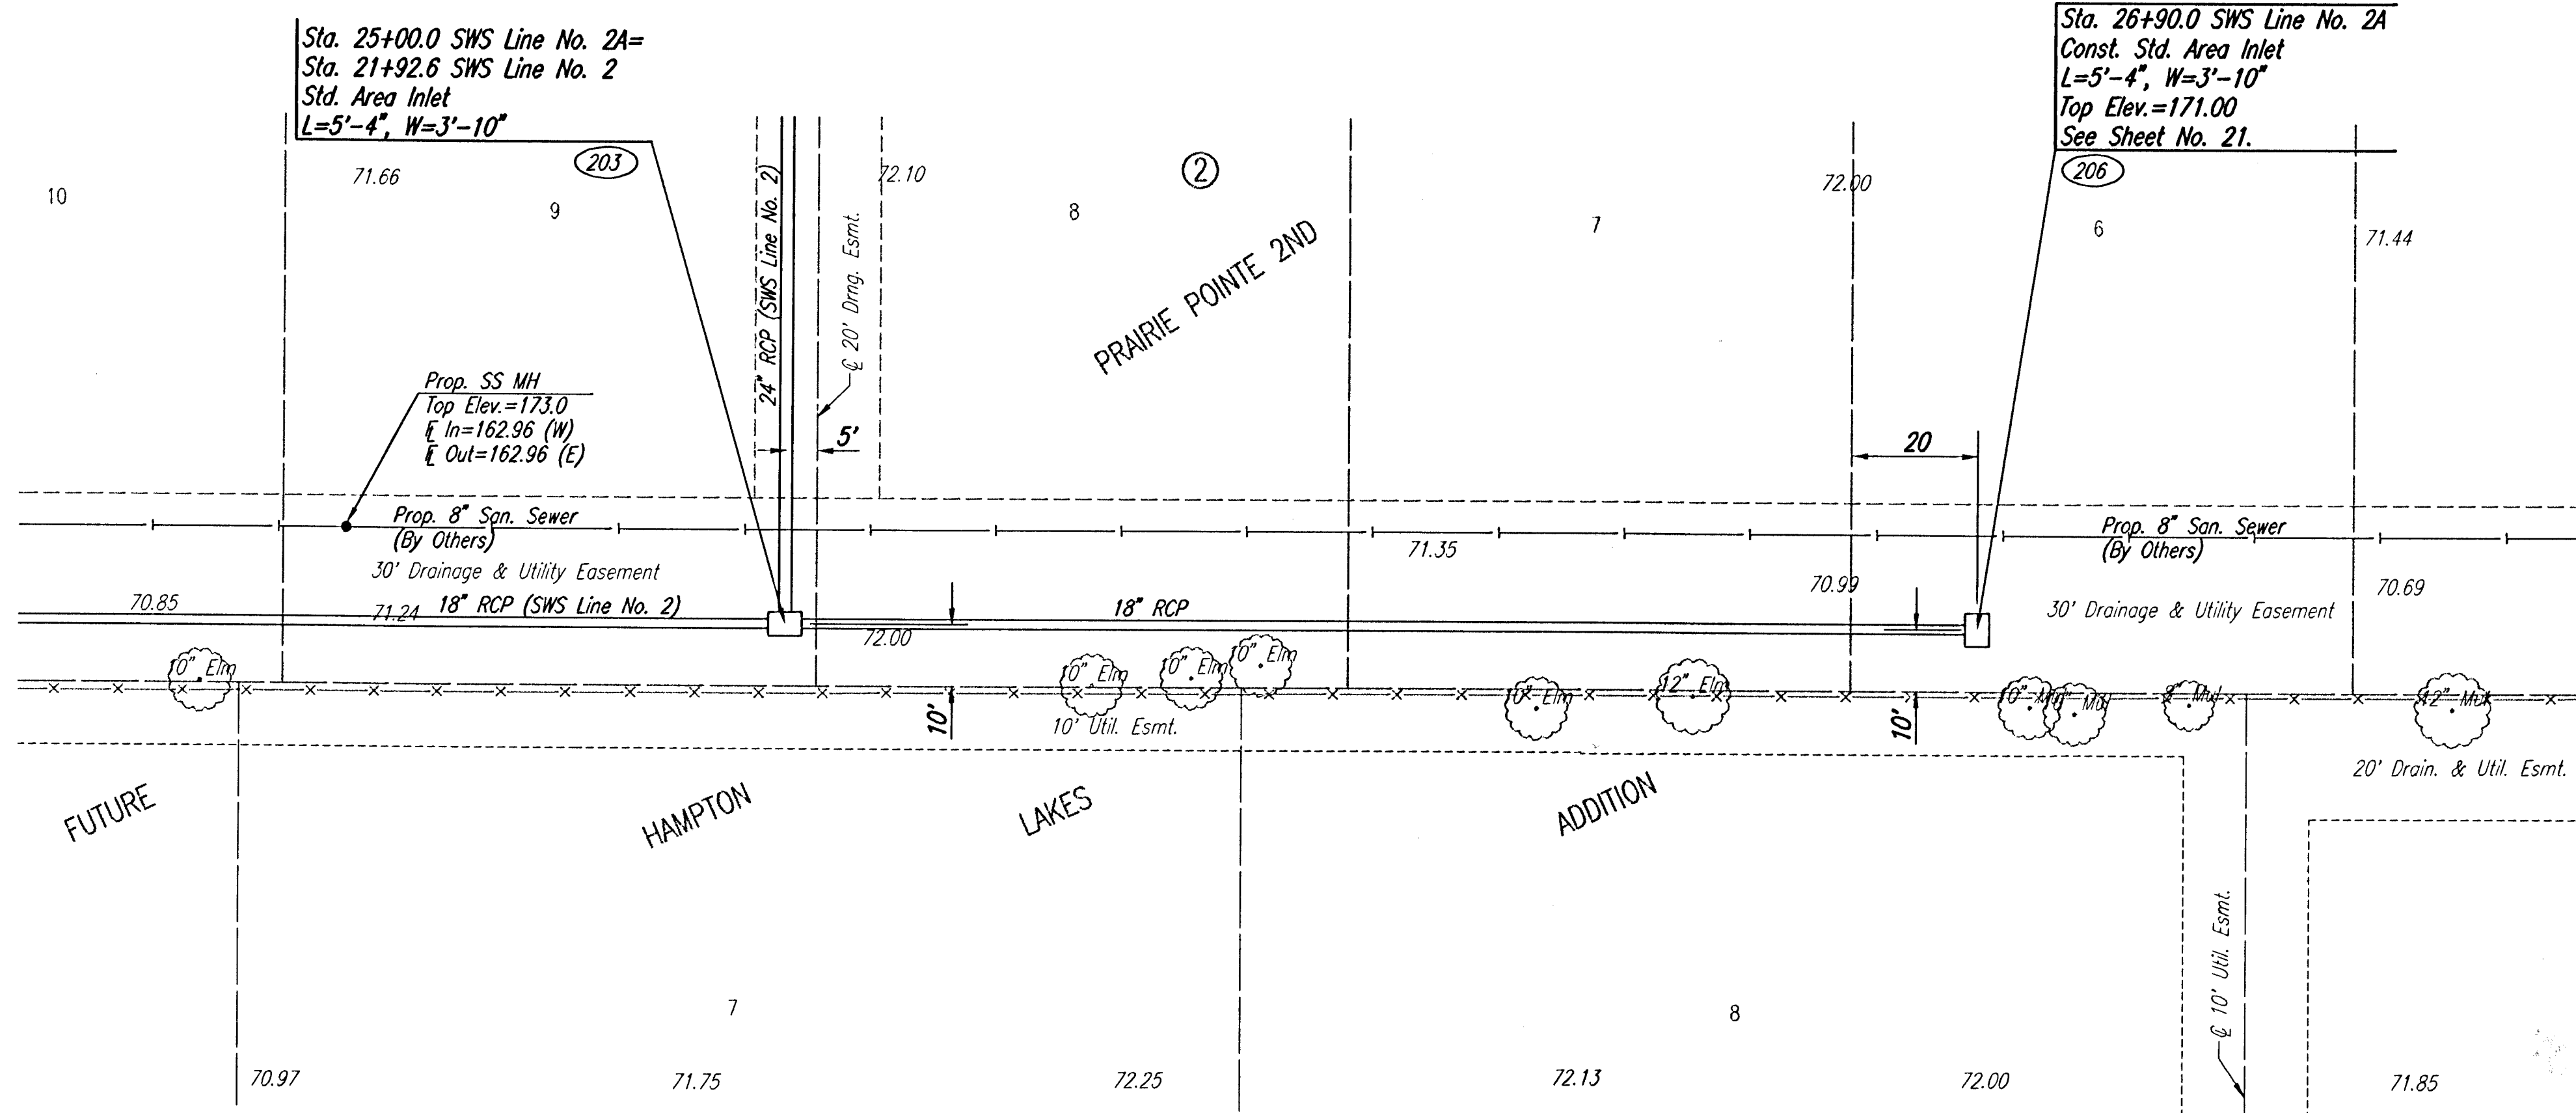

COORDINATE LIST		
POINT	NORTH	EAST
203	11,241.8544	8,607.6016
206	11,238.5223	8,417.6308

(203) = COORDINATE POINT NO.
 SEE SHEET NO. 4 OR PLAT COORDINATES

BRIAN BOUWILL
 10889
 PROFESSIONAL ENGINEER
 9/27/05

SCALE: 1"=20'