


Tran Systems
 245 NORTH WACO
 SUITE 222
 WICHITA, KANSAS 67202
 PHONE: 316-303-3000
 FAX: 316-462-5629

CONSULTANTS:

 LK ARCHITECTURE, INC.
 345 RIVERVIEW
 SUITE 200
 WICHITA, KANSAS 67208
 PHONE: 316-268-0230

DELANO GREENWAY IMPROVEMENTS FROM EXPOSITION TO OSAGE
 WICHITA, KANSAS

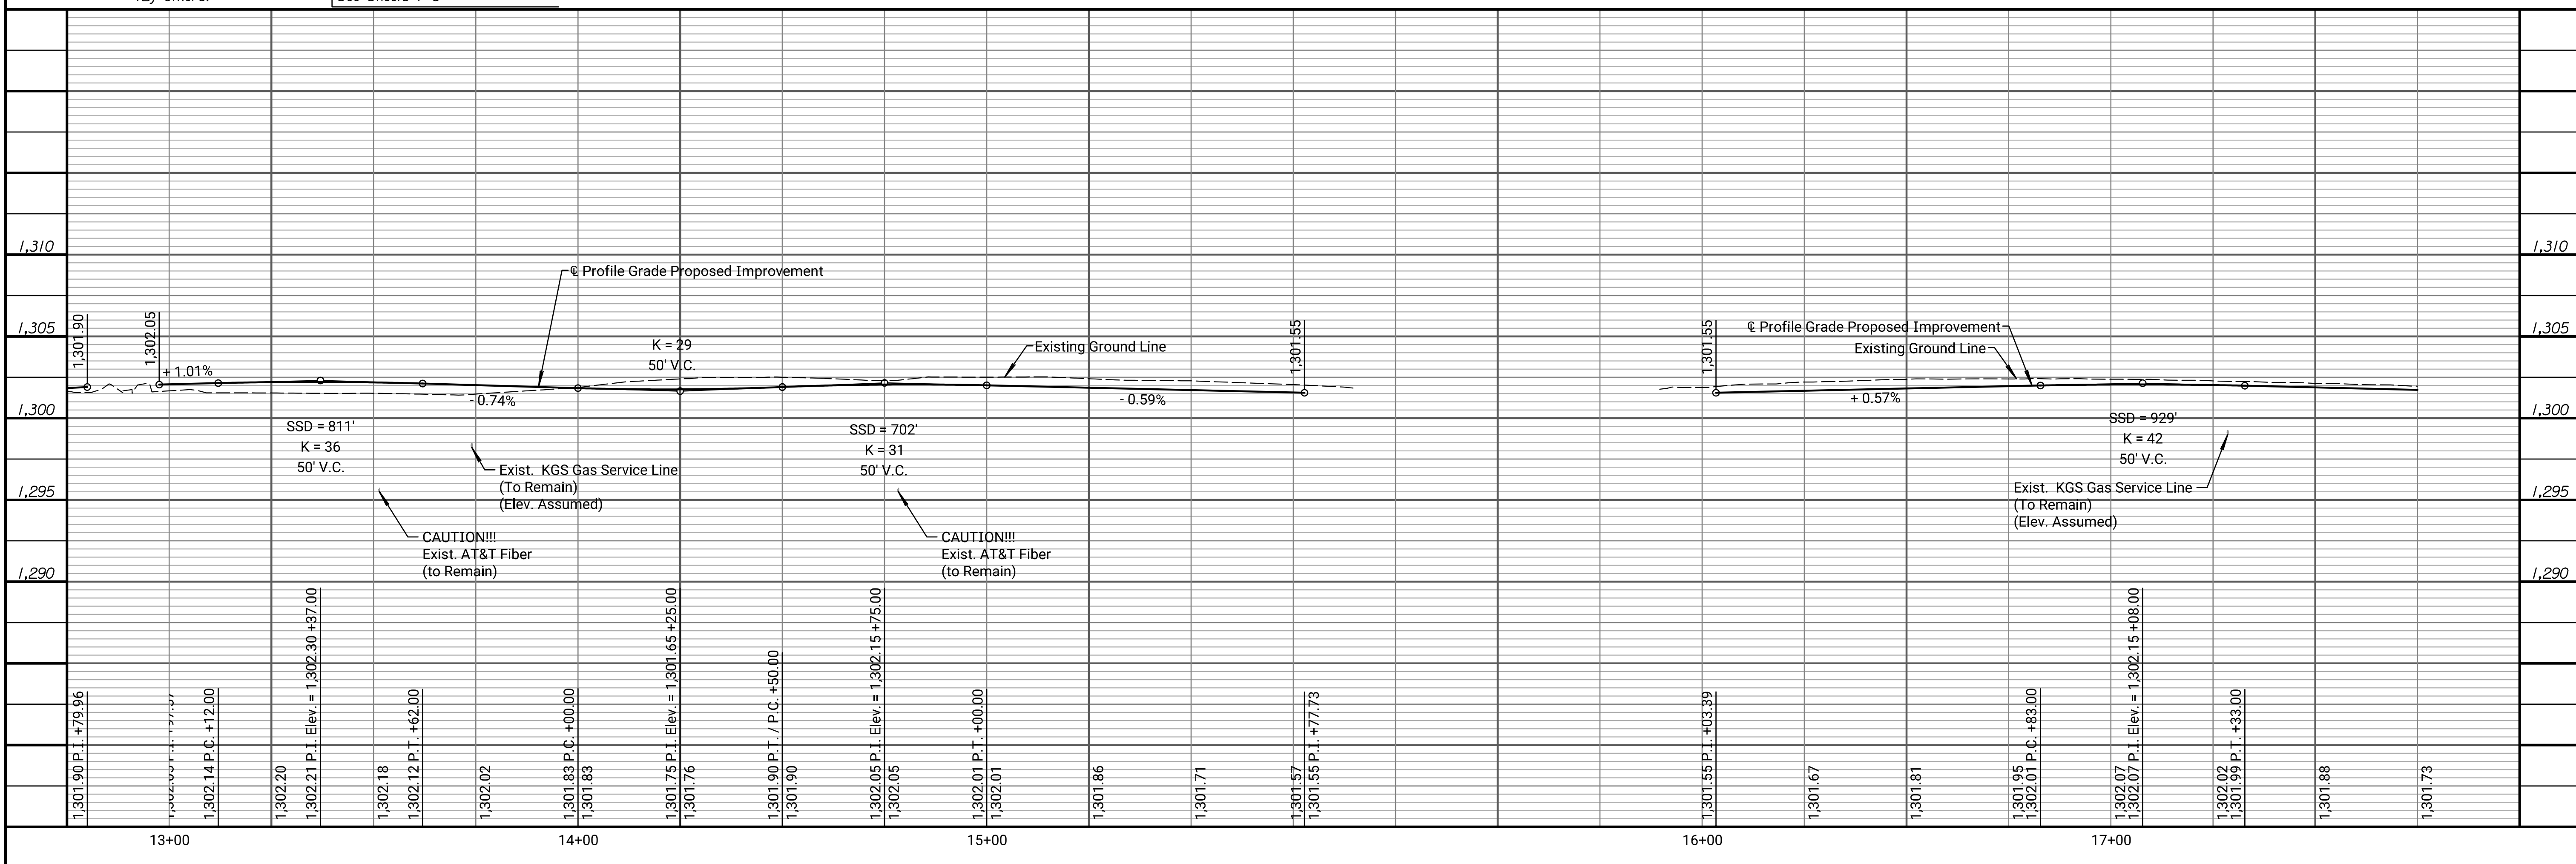

REVISIONS:	MARK	DATE	DESCRIPTION

PROJ NO: 472-85462
 SCALE: 1"=20'
 DATE: 11/1/2022
 DESIGNED BY: MCG
 DRAWN BY: DJB
 CHECKED BY: MDB

SHEET TITLE:
 DELANO GREENWAY
 PLAN & PROFILE
 EXPOSITION TO
 OSAGE

SHEET NO. 10
 SHEET 10 OF 96

danawaro 11/1/2022 9:52:09 AM - c:\transystems\paw\lanawar\06751431C-RDW-G01-102.dgn