
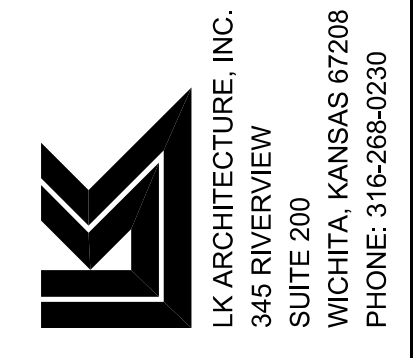
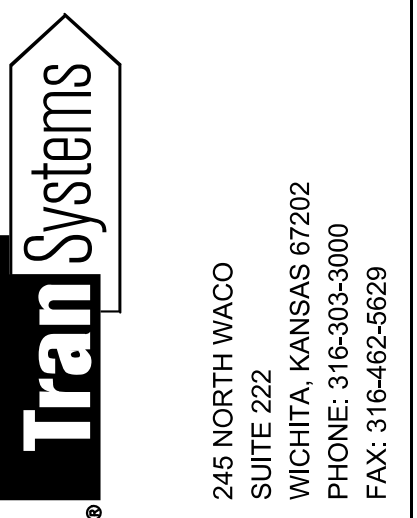


danawano 11/11/2022 9:52:38 AM - c:\transystems\paw\local\transystems\paw\danawano\675143-IC-RDW-G01-202.dgn

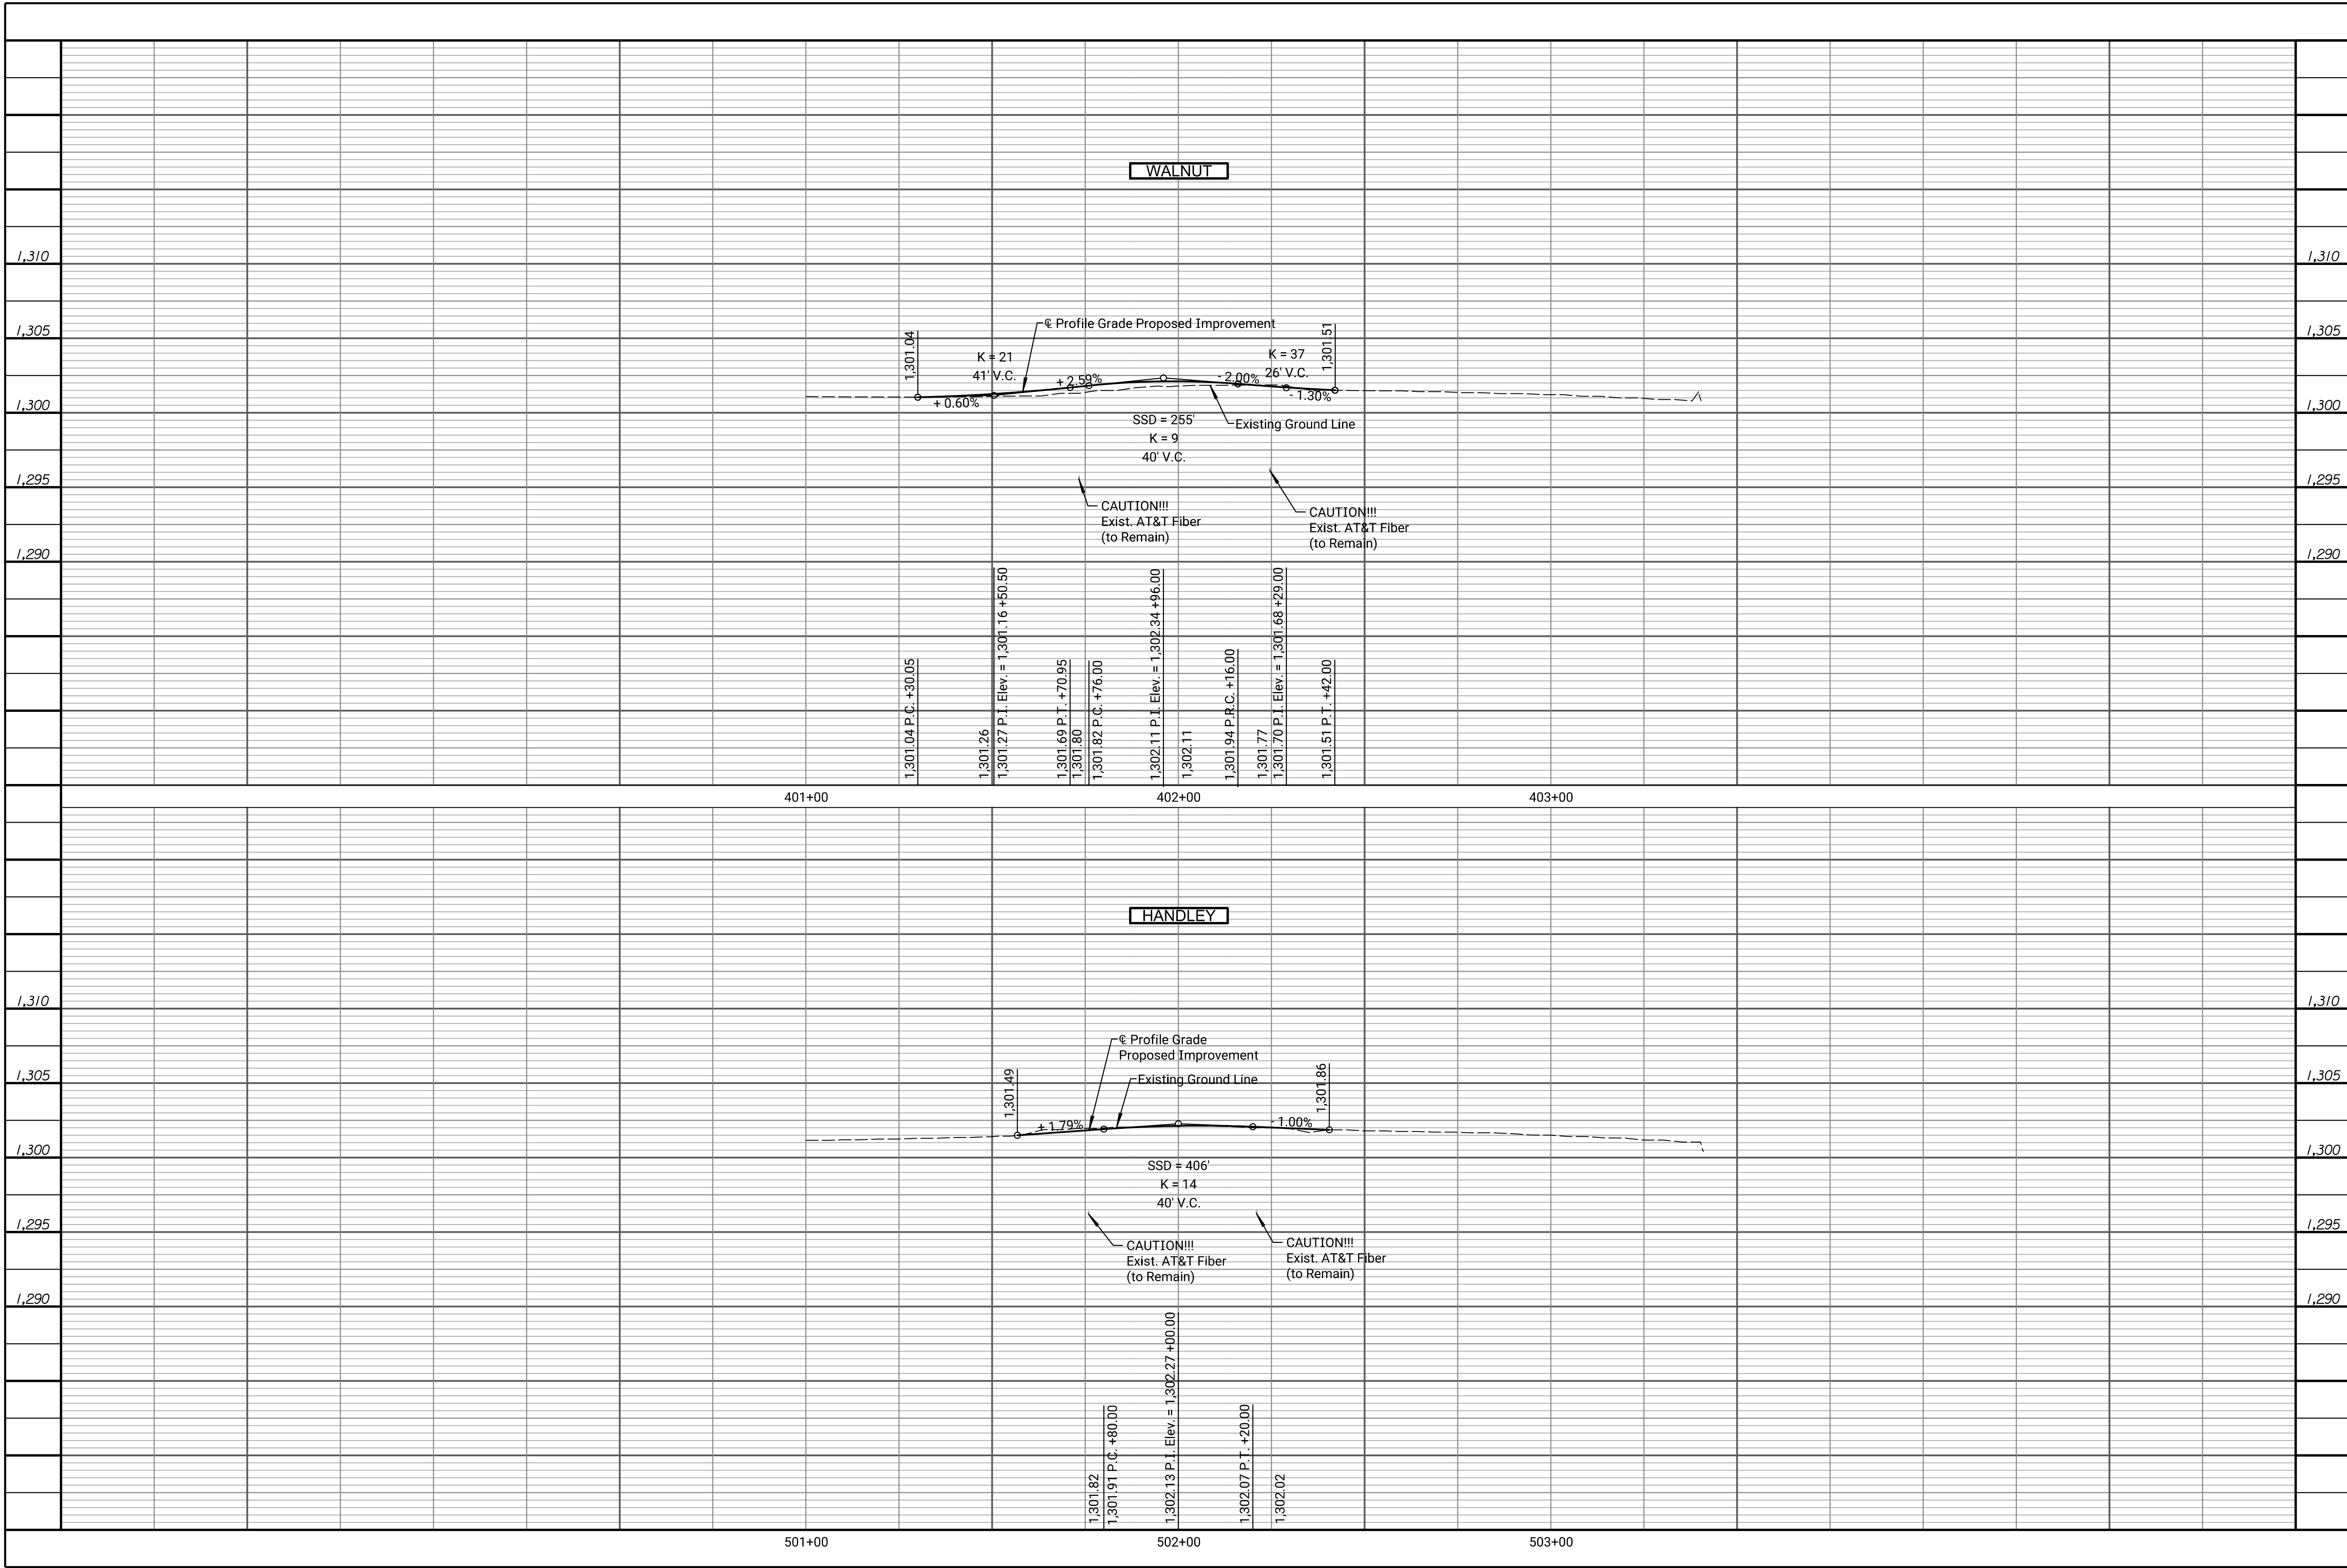

DELANO GREENWAY IMPROVEMENTS  
FROM EXPOSITION TO OSAGE

WICHITA, KANSAS

REVISIONS:	MARK	DATE	DESCRIPTION

PROJ NO: 472-85462  
SCALE: 1"=20'  
DATE: 11/1/2022  
DESIGNED BY: MCG  
DRAWN BY: DJB  
CHECKED BY: MDB

SHEET TITLE:  
DELANO GREENWAY  
SIDEROAD PROFILE  
EXPOSITION TO  
OSAGE

SHEET NO.  
14  
SHEET 14 OF 96