


danawano 11/1/2022 9:52:41 AM - c:\transystems\paw\danawano\0675143-IC-RDW-00-203.dgn

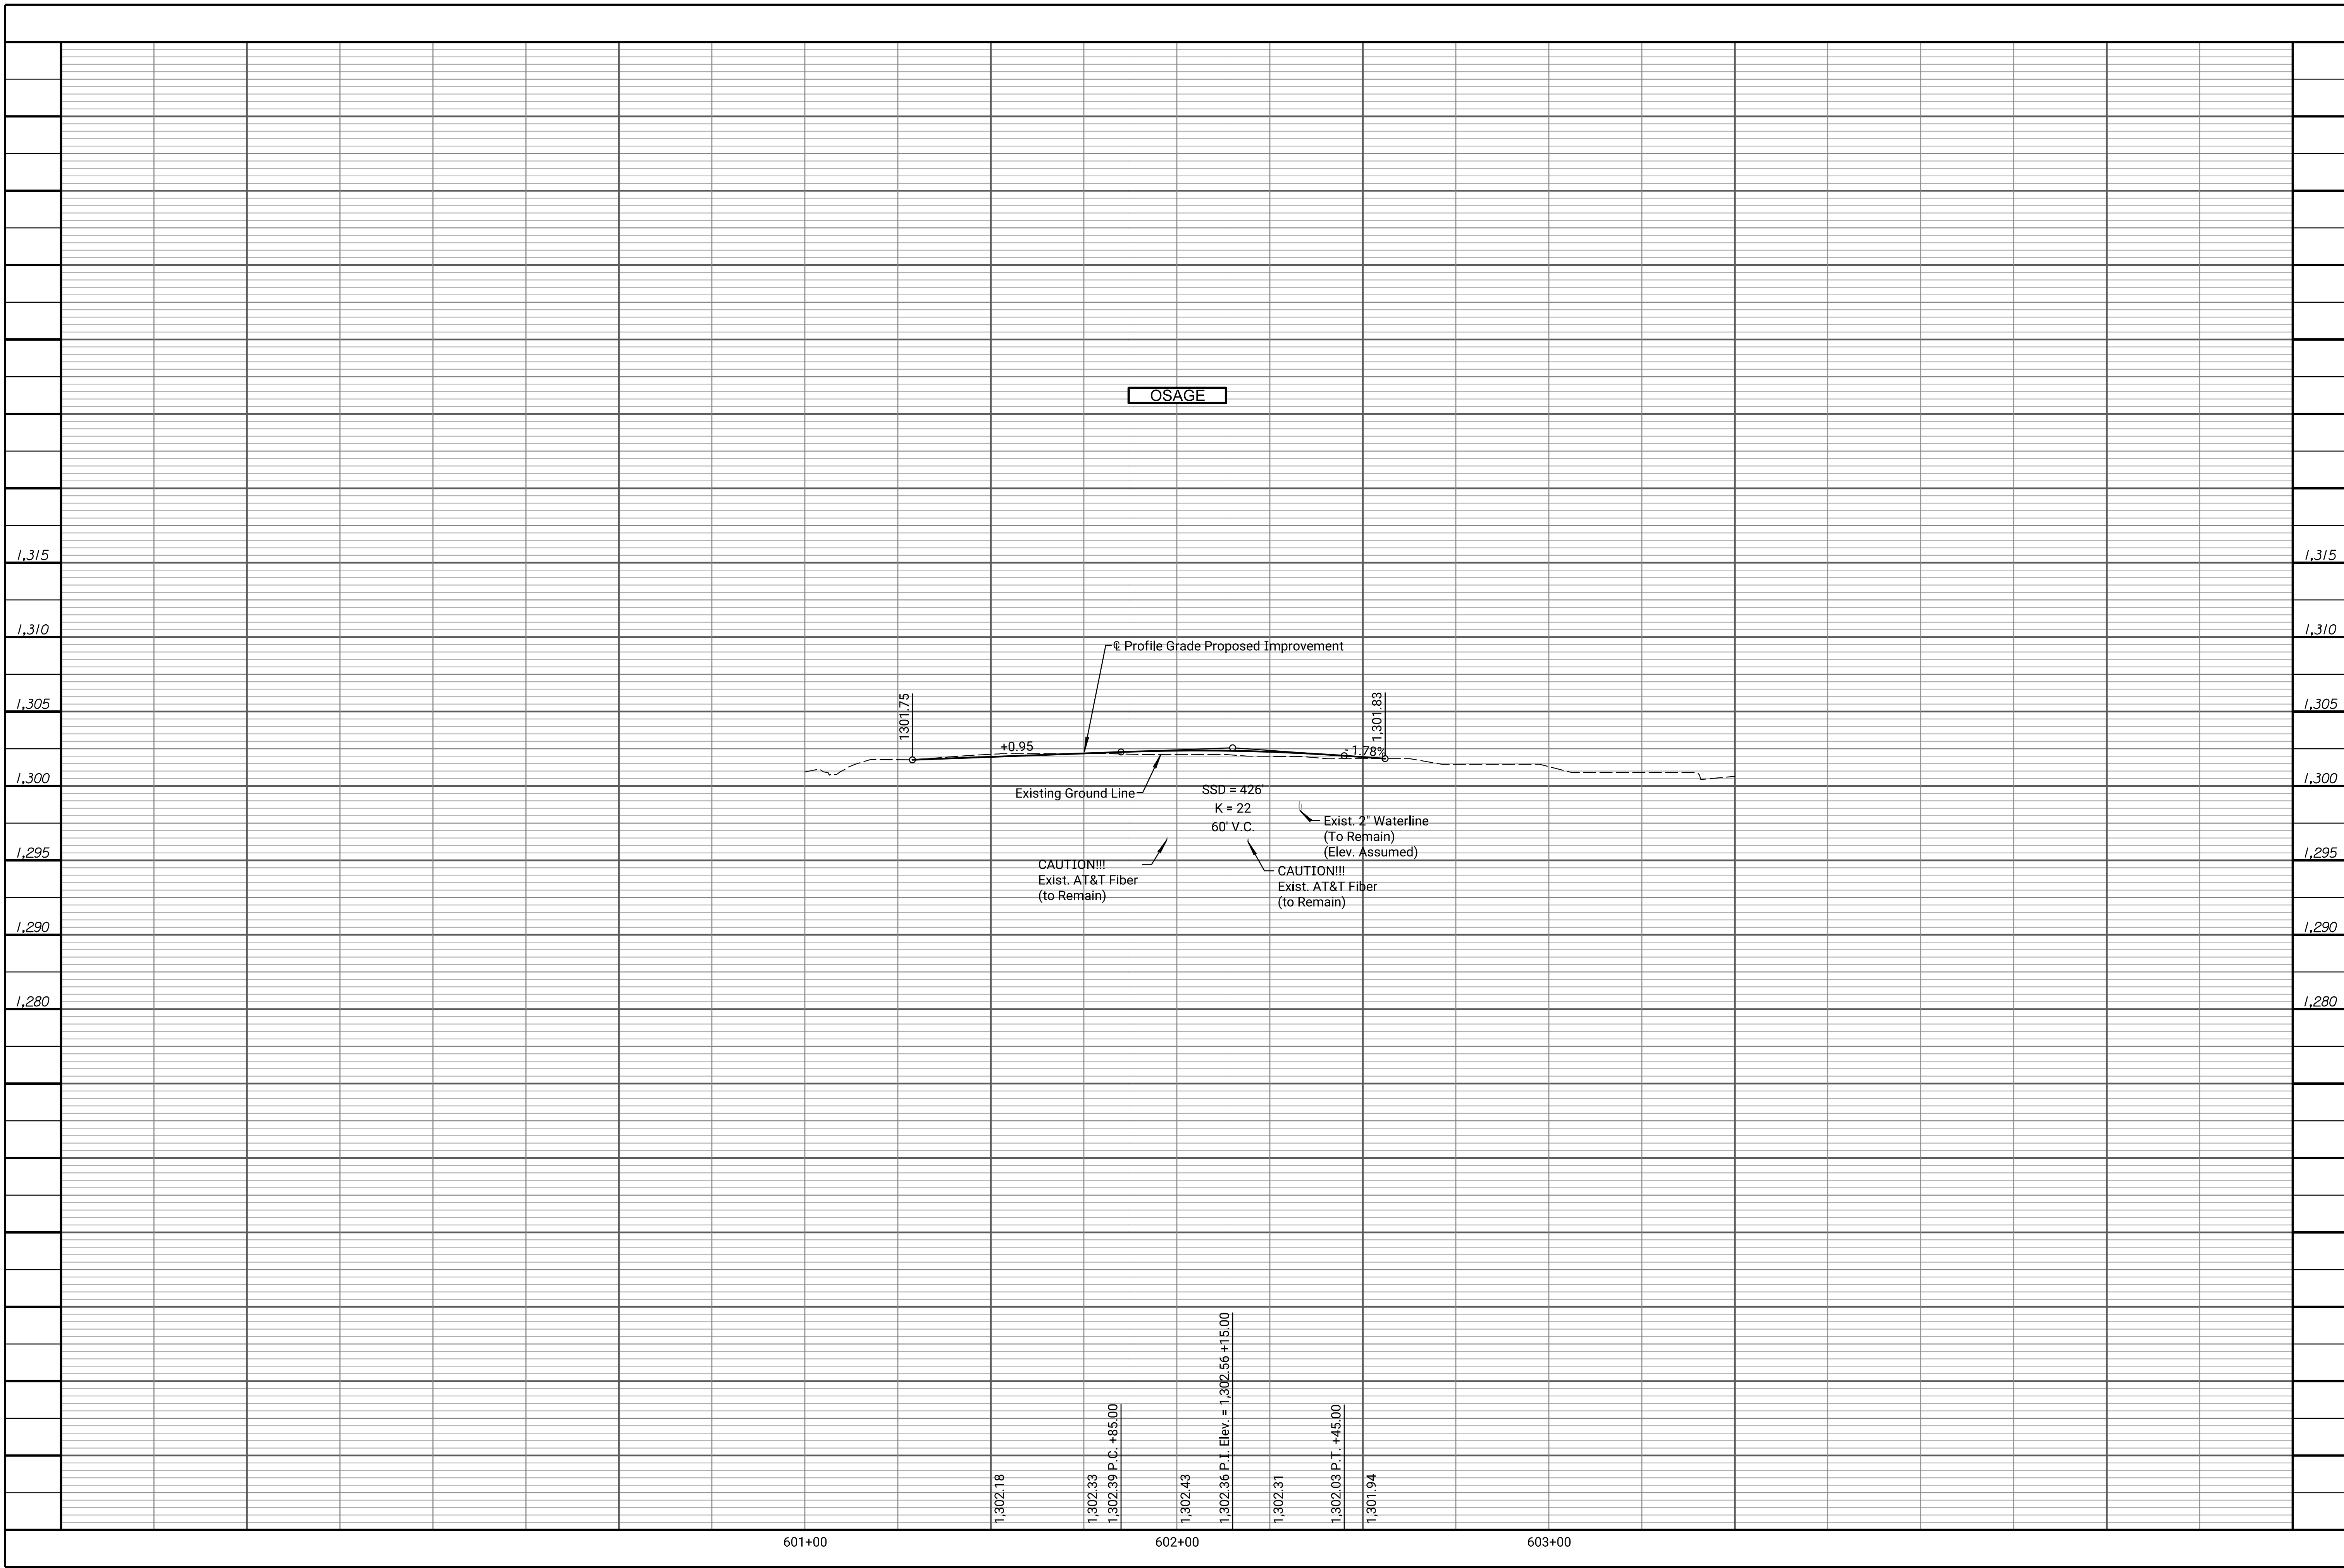

Tran Systems

245 NORTH WACO
 SUITE 222
 WICHITA, KANSAS 67202
 PHONE: 316-303-3000
 FAX: 316-462-5629

CONSULTANTS:

LK ARCHITECTURE, INC.
 345 RIVERVIEW
 SUITE 200
 WICHITA, KANSAS 67208
 PHONE: 316-268-0230

DELANO GREENWAY IMPROVEMENTS FROM EXPOSITION TO OSAGE

WICHITA, KANSAS

REVISIONS:

MARK	DATE	DESCRIPTION

PROJ NO: 472-85462
 SCALE: 1"=20'
 DATE: 11/1/2022
 DESIGNED BY: MCG
 DRAWN BY: DJB
 CHECKED BY: MDB

SHEET TITLE:
 DELANO GREENWAY
 SIDEROAD PROFILE
 EXPOSITION TO
 OSAGE

SHEET NO.
 15
 SHEET 15 OF 96

IF THIS DRAWING IS LESS THAN 22" X 36" IT IS A REDUCED SIZE DRAWING