
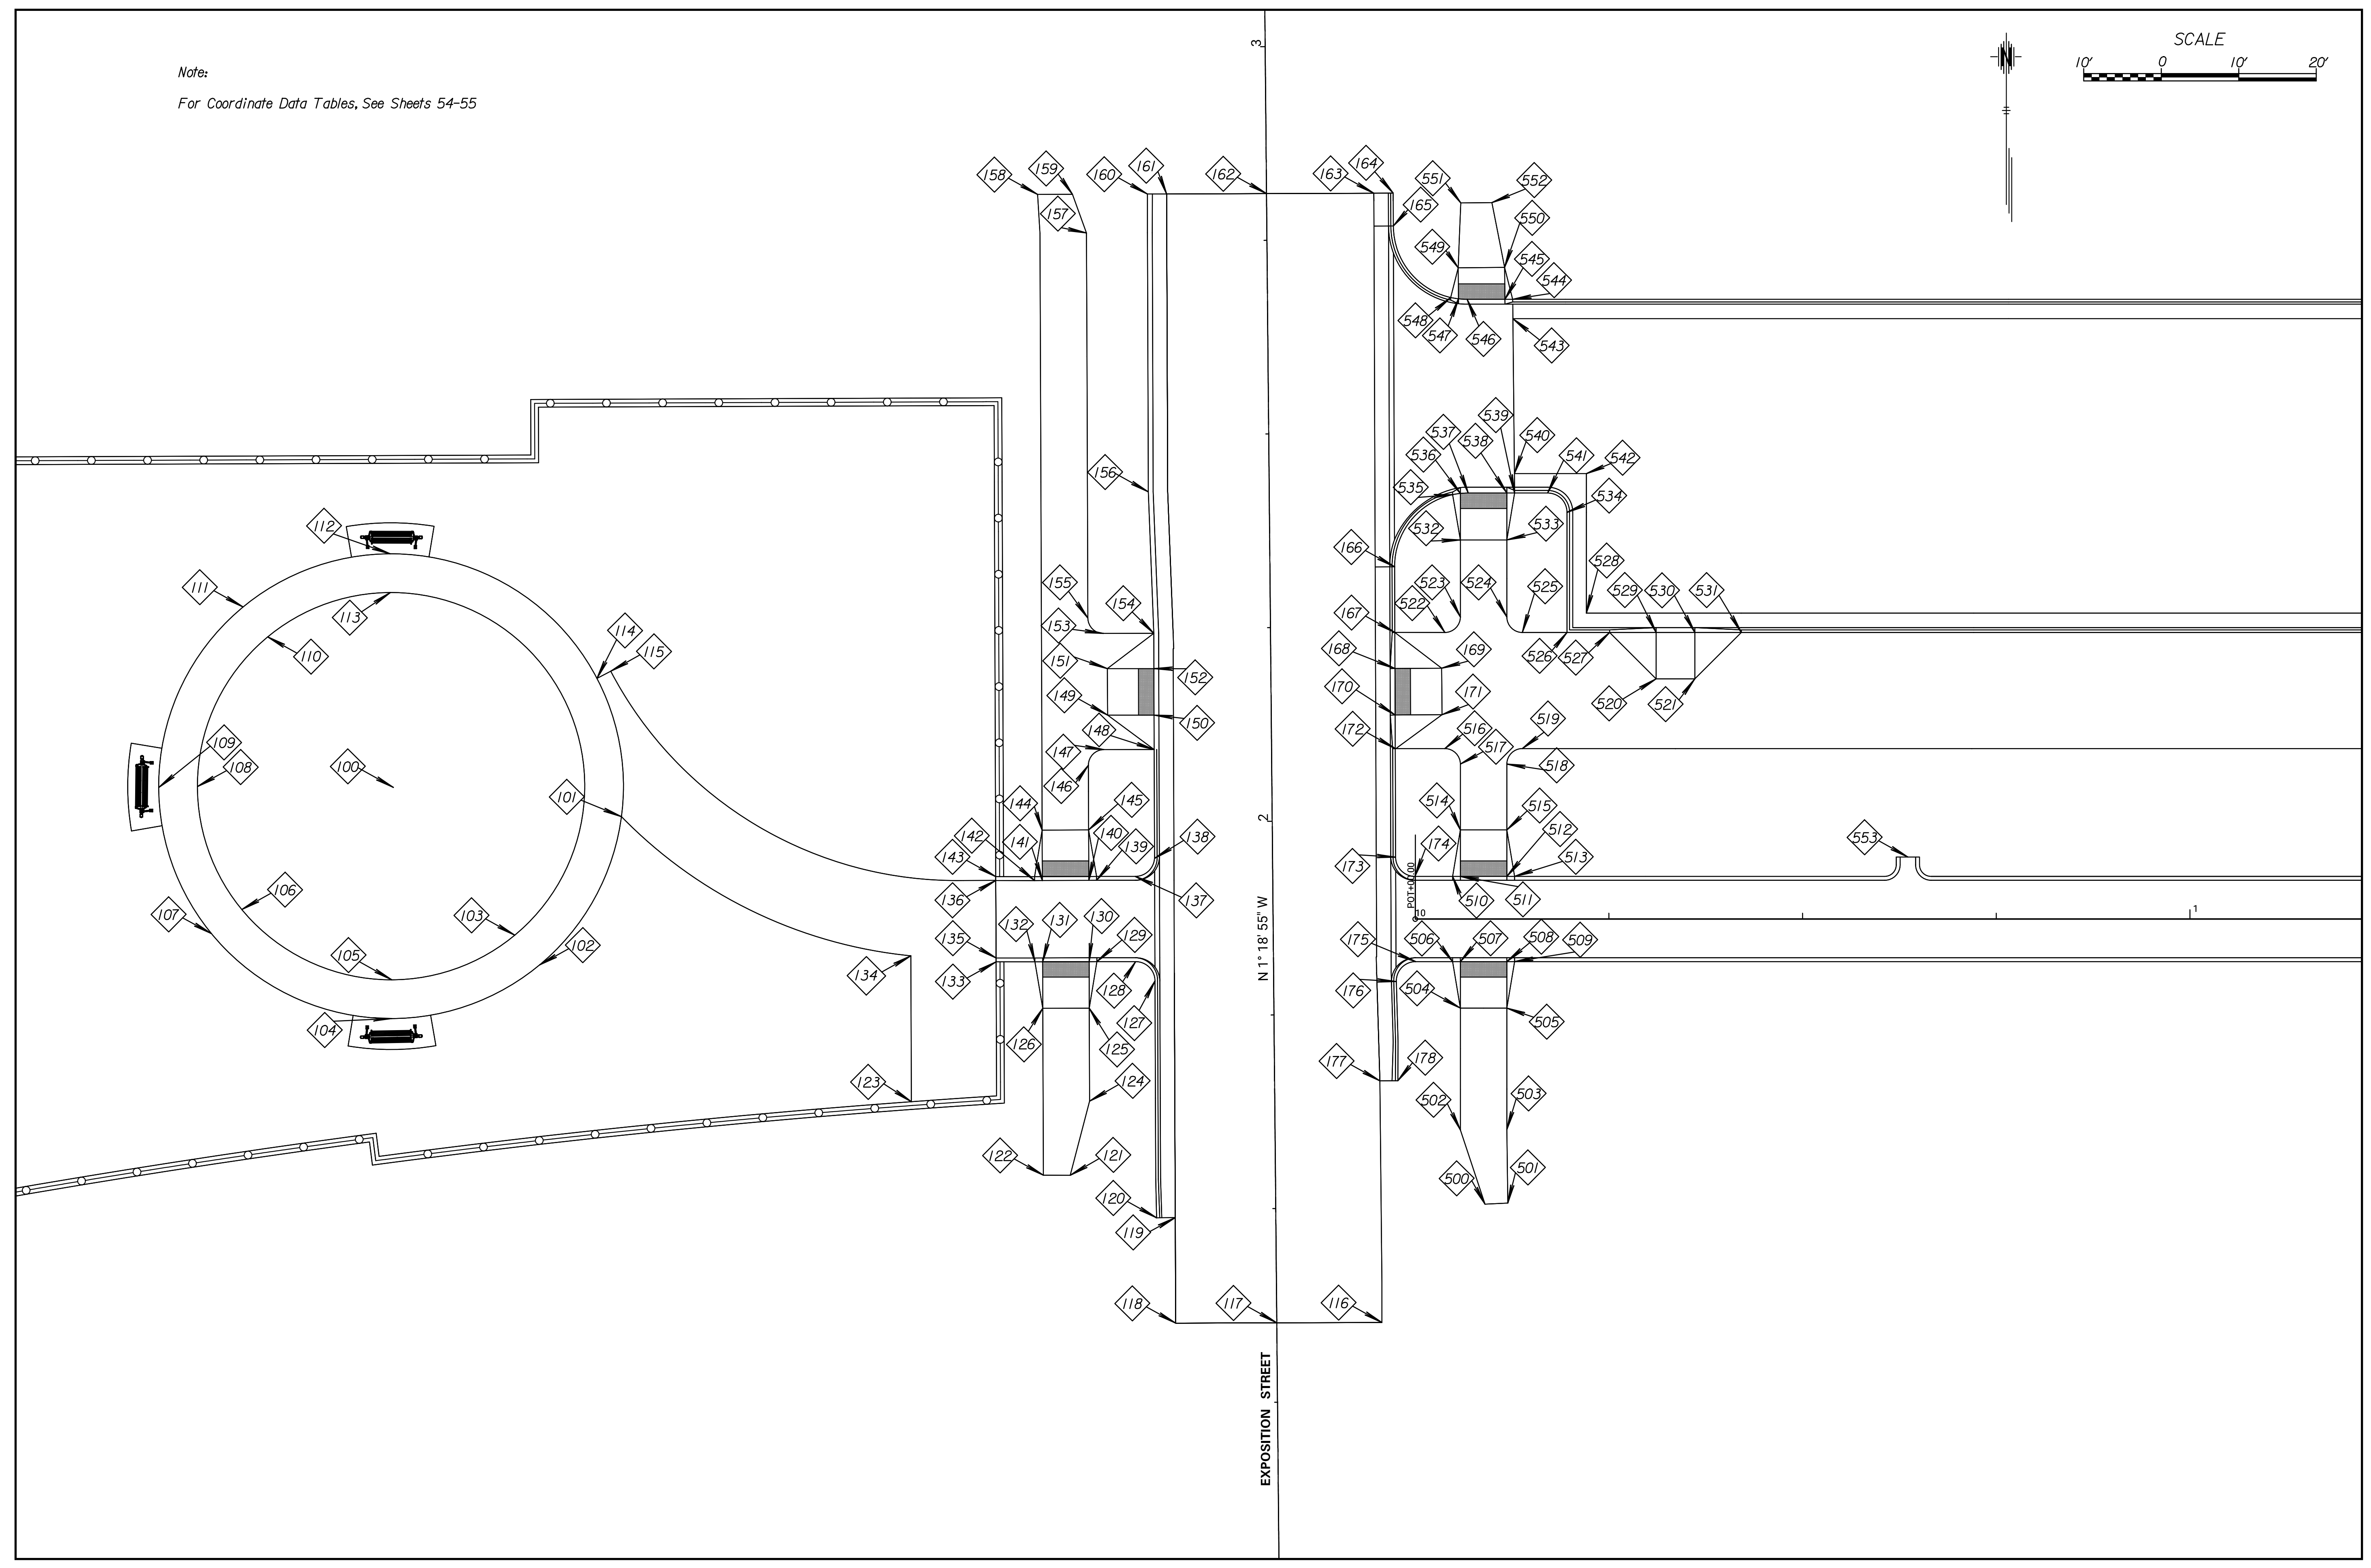


Note:  
For Coordinate Data Tables, See Sheets 54-55

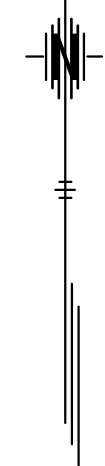

**Tran Systems**  
245 NORTH WACO  
SUITE 222  
WICHITA, KANSAS 67202  
PHONE: 316-303-3000  
FAX: 316-462-5629

CONSULTANTS:  
**LK ARCHITECTURE, INC.**  
345 RIVERVIEW  
SUITE 200  
WICHITA, KANSAS 67208  
PHONE: 316-268-0230

DELANO GREENWAY IMPROVEMENTS  
FROM EXPOSITION TO OSAGE  
WICHITA, KANSAS  
**CITY OF WICHITA**

REVISIONS:	MARK	DATE	DESCRIPTION

PROJ NO: 472-85462  
SCALE: 1"=10'  
DATE: 11/1/2022  
DESIGNED BY: MCG  
DRAWN BY: DJB  
CHECKED BY: MDB

SHEET TITLE:  
**DELANO GREENWAY  
GEOMETRIC LAYOUT  
DETAILS**

SHEET NO.  
**47**  
SHEET 47 OF 96

d:\na\waco\11/1/2022 - 9:53:23 AM - c:\tran\systems\paw\_b\all\transys\paw\1\delano\road\675143\IC-PAV-M01-101.dgn